





FRONT VIEW

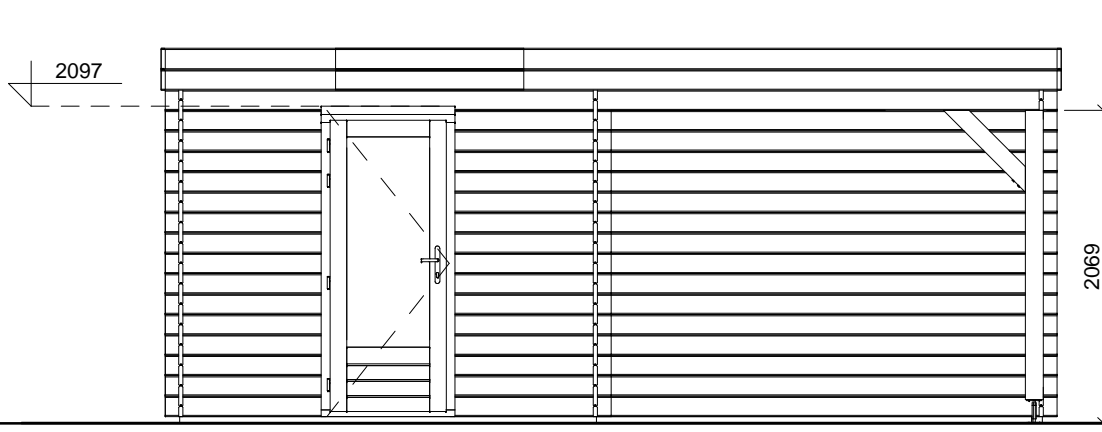

LEFT SIDE VIEW

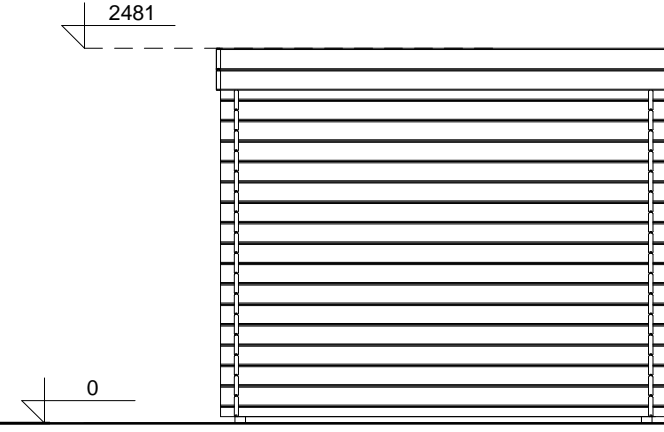


SECTION 1-1

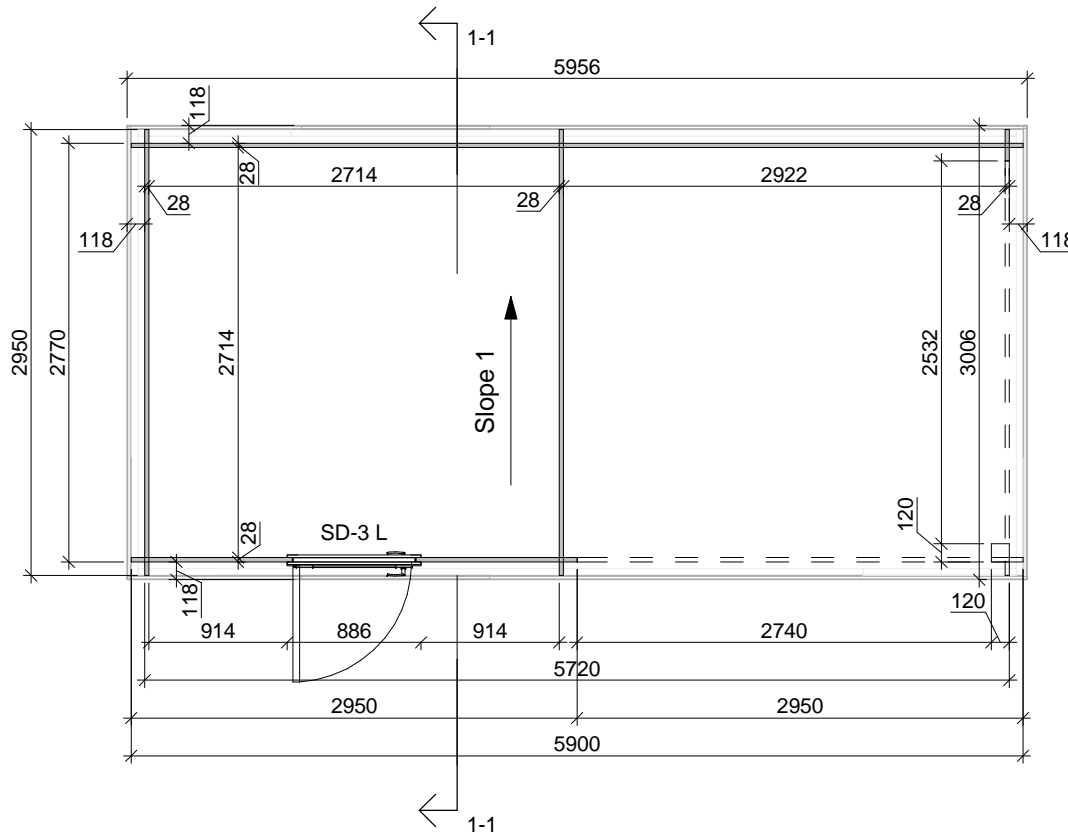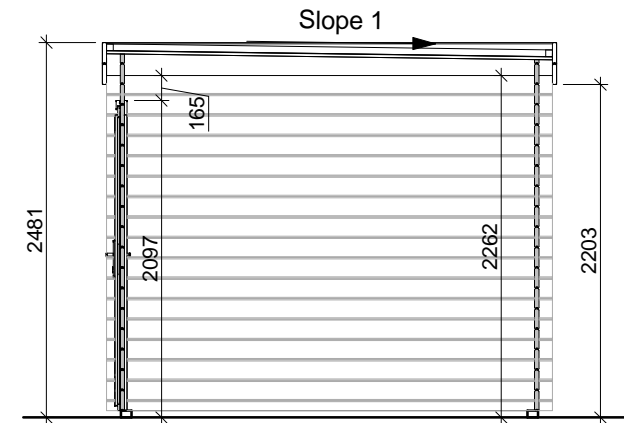


FLOOR PLAN

Project Nr.				
BS_14 Log cabin 295x295 Can 295x295cm 28mm				
ARCHITECTURE DRAWINGS	Scale	Drawer	Sheet Nr.	Date
	1 : 50	RB	AR - 1	16.05.2022 11:59:58


REAR VIEW

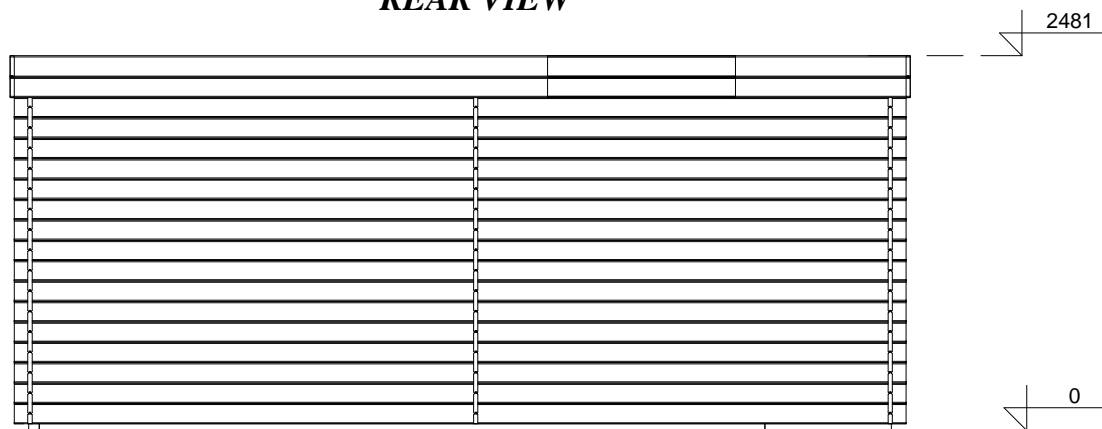

RIGHT SIDE VIEW

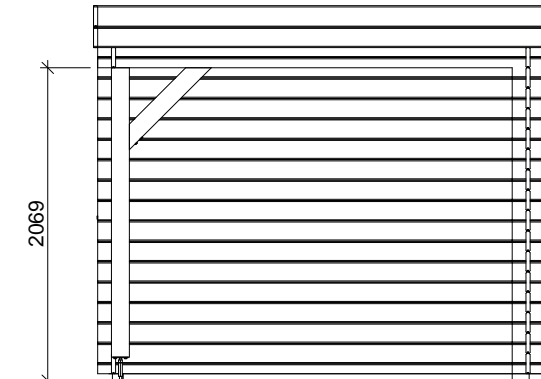

3D VIEW

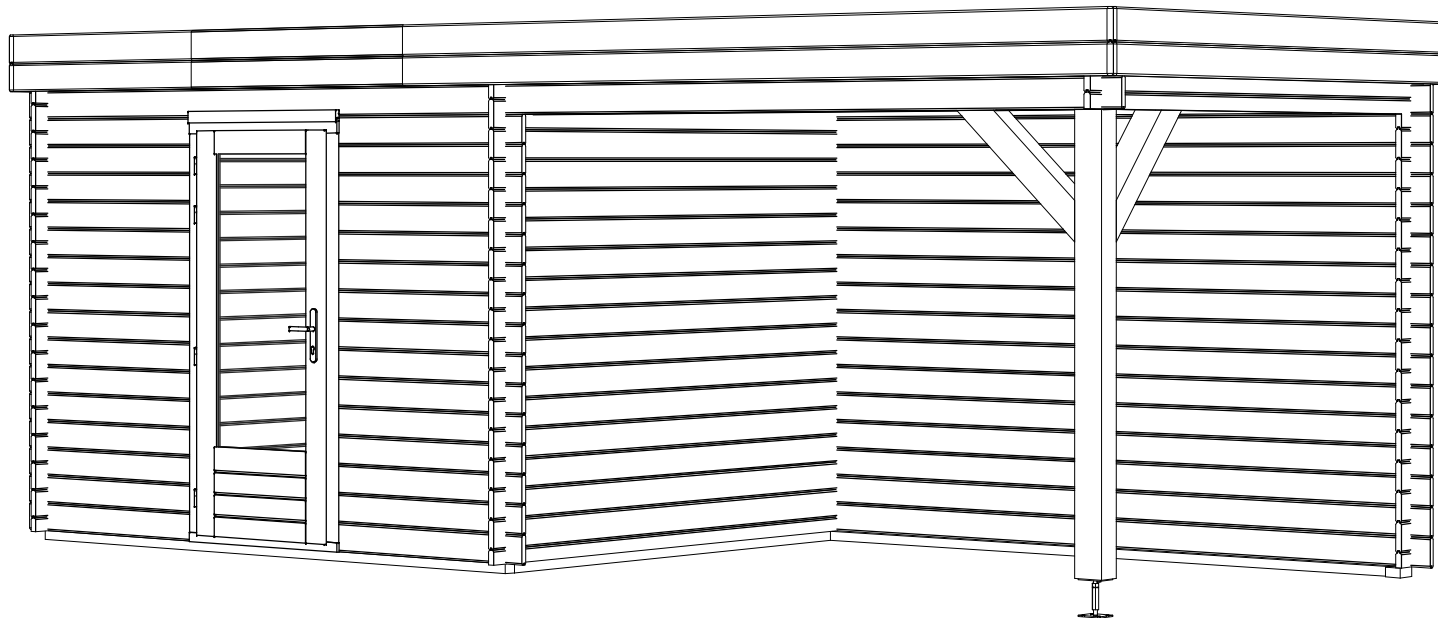

Project Nr.

BS_14 Log cabin 295x295 Can 295x295cm 28mm

ARCHITECTURE
DRAWINGS

Scale

1 : 50

Drawer


RB

Sheet Nr.

AR - 2

Date

16.05.2022
11:59:59

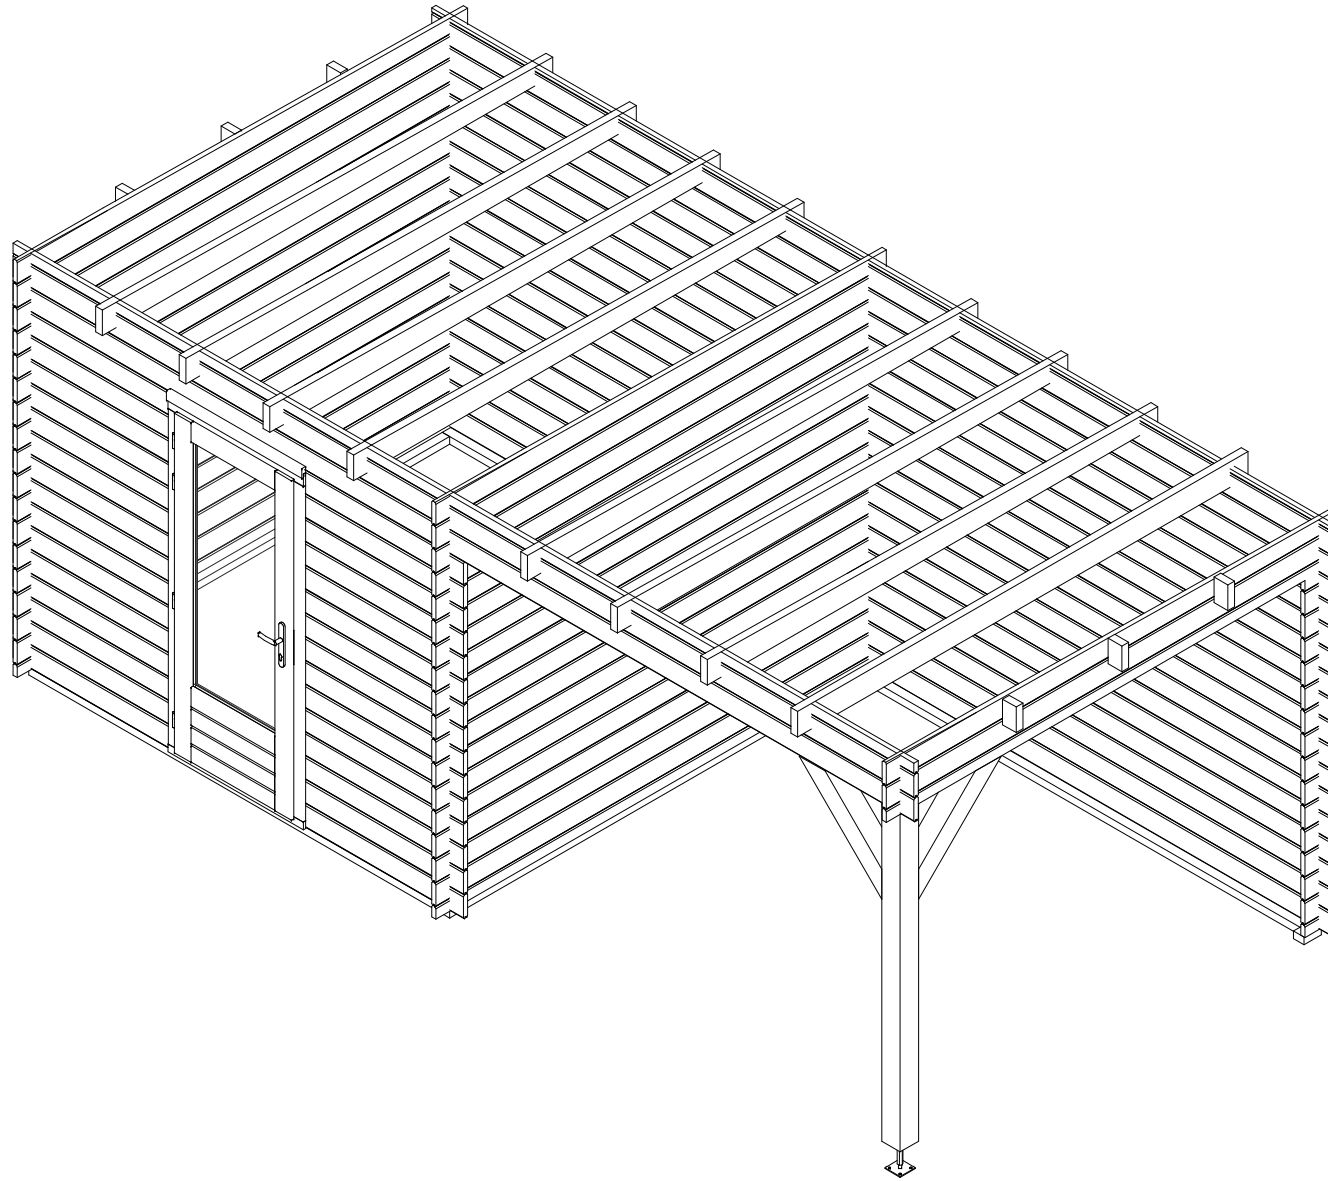

Project Nr.

BS_14 Log cabin 295x295 Can 295x295cm 28mm

ARCHITECTURE
DRAWINGS

Scale

Drawer

Sheet Nr.





Date

RB


AR - 3

16.05.2022
11:59:59

ROOF PART SPECIFICATION

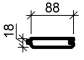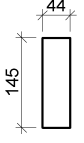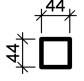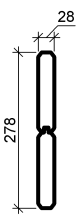Type Image	Keynote	Description
	RB 18x88	Roof board 18mm
	RJ 44x145	Roof joist 44x145
	RS 44x44	Roof side board 44x44
	WB 28	Wind board 28mm

FLOOR PART SPECIFICATION

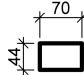Type Image	Keynote	Description
	BB 44x70	Base beam 44x70

DOOR SCHEDULE

Keynote	Count
SD-3 L	1
	1

WINDOW SCHEDULE

Keynote	Count
---------	-------

ROOF SCHEDULE

Roof type	Area
Flat	17 m ²
	17 m ²

FLOOR SCHEDULE

Description	Area
-------------	------

Project Nr.

BS_14 Log cabin 295x295 Can 295x295cm 28mm

ARCHITECTURE
DRAWINGS

Scale

Drawer

Sheet Nr.

Date

RB

AR - 4

16.05.2022
11:59:59