




**FRONT VIEW**

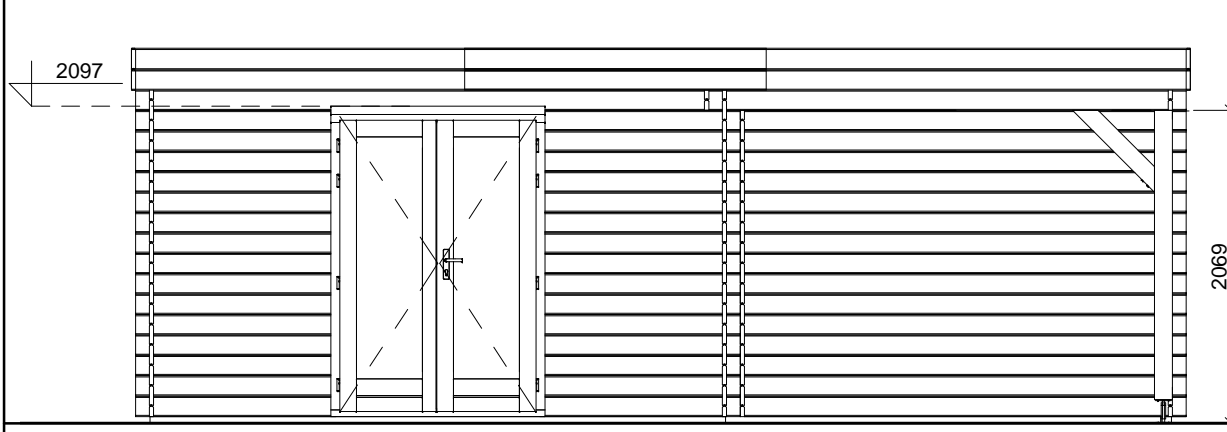


**LEFT SIDE VIEW**

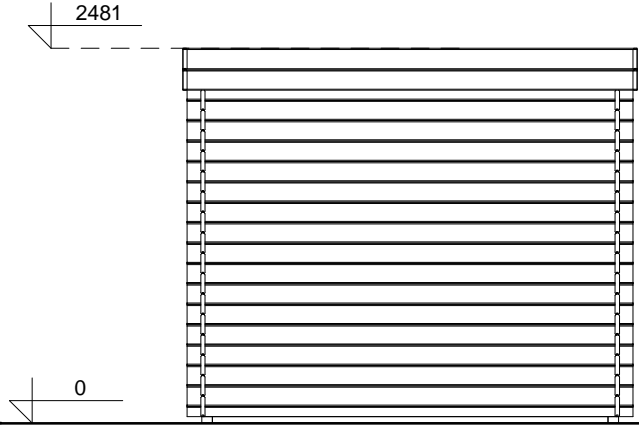

**SECTION 1-1**

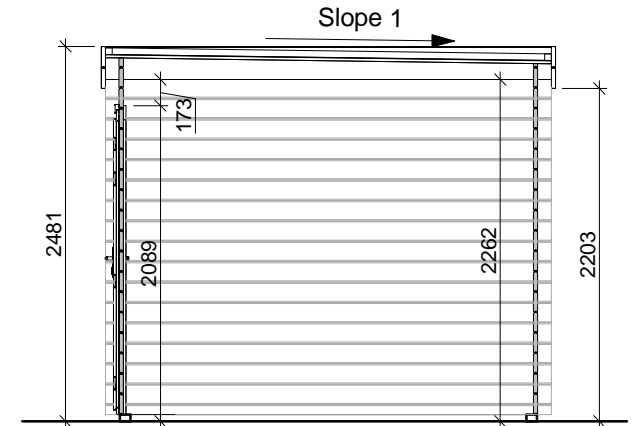

1-1

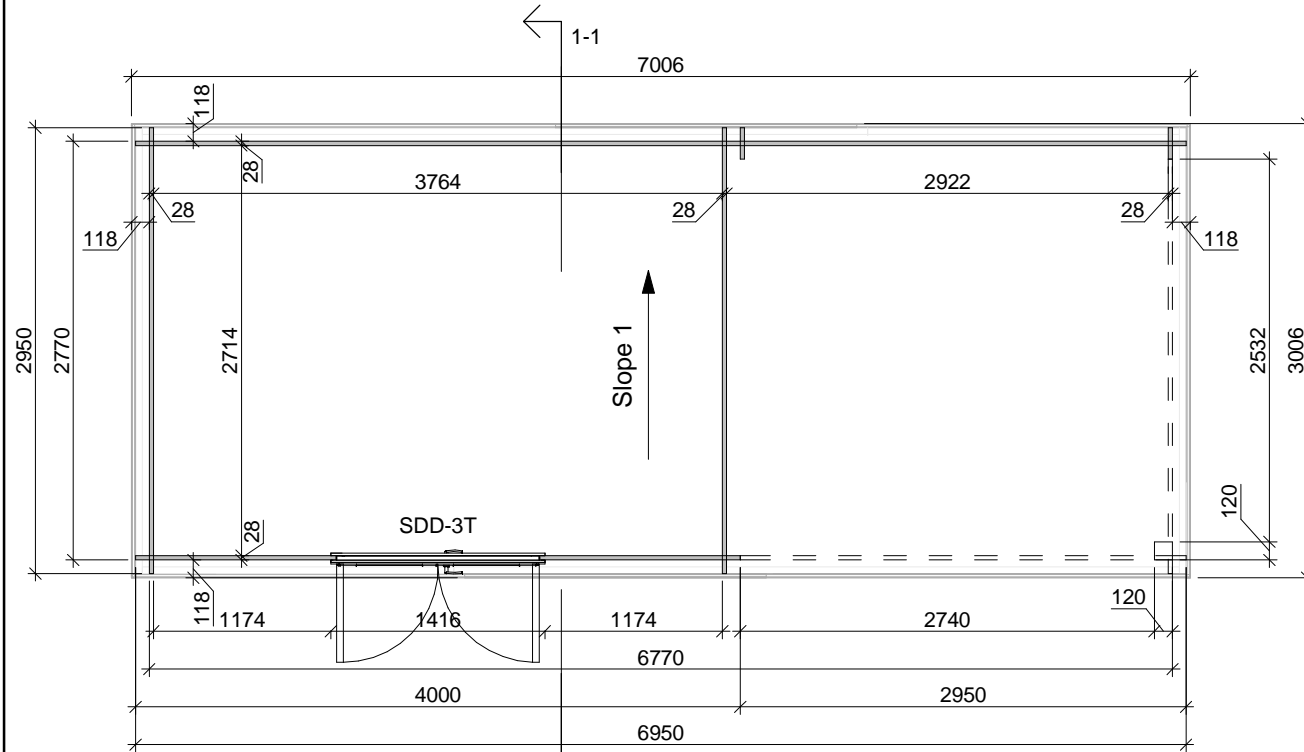

1-1

**FLOOR PLAN**

Project Nr.

**BS\_18 Log cabin 400x295cm+Can 295x295cm 28mm**

ARCHITECTURE  
DRAWINGS

Scale

1 : 50

Drawer

RB


Sheet Nr.

AR - 1


Date

16.05.2022  
14:56:02


**REAR VIEW**

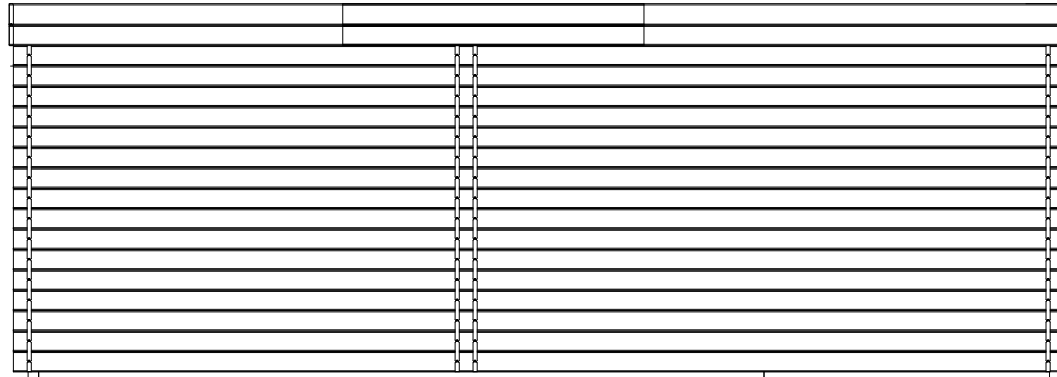

**RIGHT SIDE VIEW**

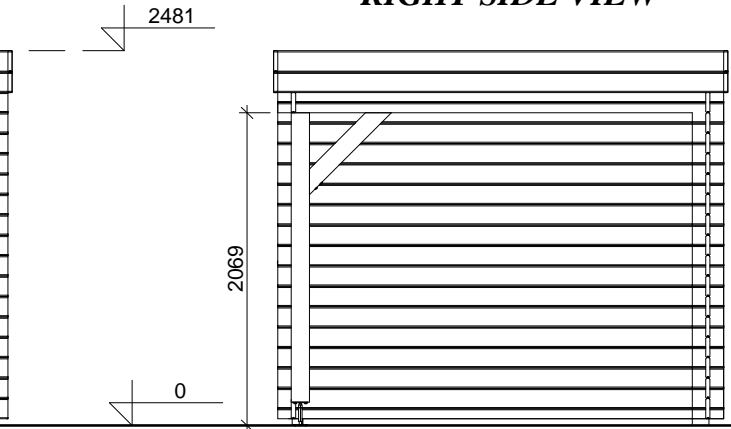


**3D VIEW**

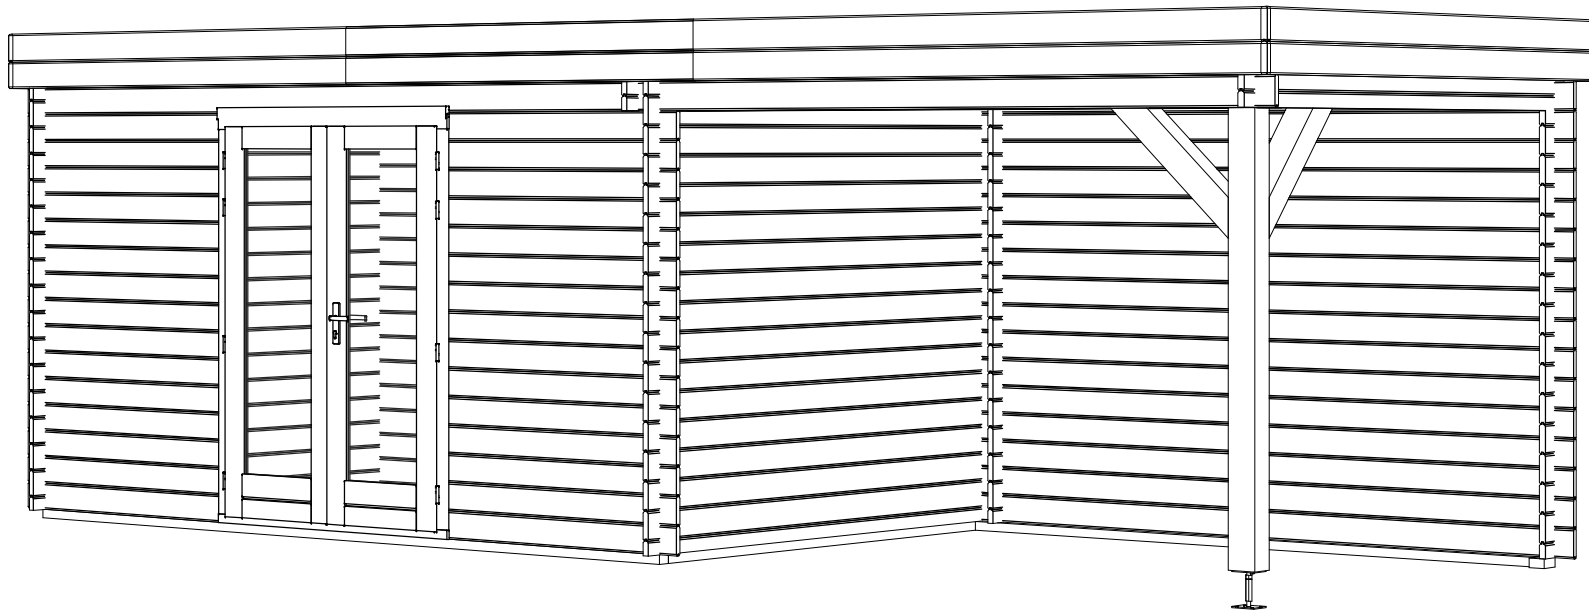





Project Nr.  
**BS\_18 Log cabin 400x295cm+Can 295x295cm 28mm**

ARCHITECTURE DRAWINGS	Scale	Drawer	Sheet Nr.	Date
	1 : 50	RB	AR - 2	16.05.2022 14:56:02

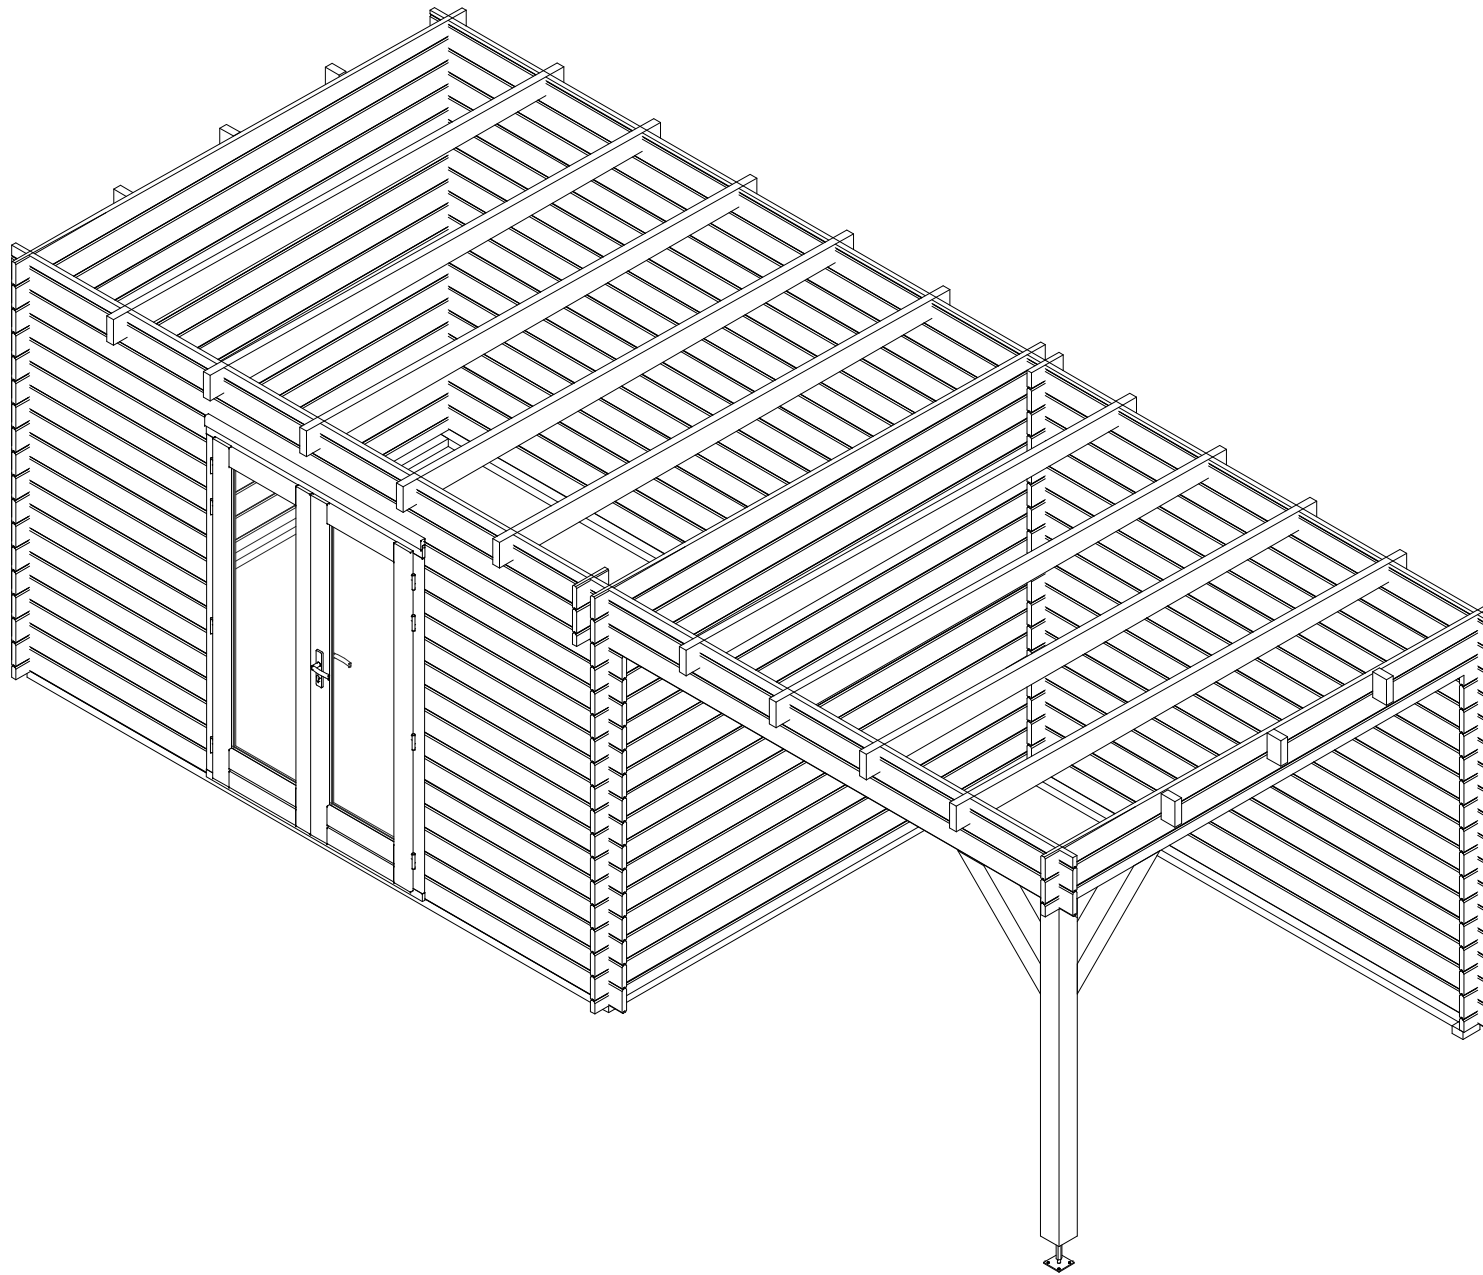


Project Nr.				
<b><i>BS_18 Log cabin 400x295cm+Can 295x295cm 28mm</i></b>				
ARCHITECTURE DRAWINGS	Scale	Drawer	Sheet Nr.	Date
		RB	AR - 3	16.05.2022 14:56:02

### ROOF PART SPECIFICATION

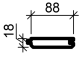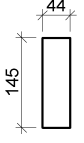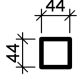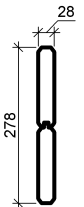Type Image	Keynote	Description
	RB 18x88	Roof board 18mm
	RJ 44x145	Roof joist 44x145
	RS 44x44	Roof side board 44x44
	WB 28	Wind board 28mm

### FLOOR PART SPECIFICATION

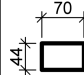Type Image	Keynote	Description
	BB 44x70	Base beam 44x70

### DOOR SCHEDULE

Keynote	Count
SDD-3T	1
	1

### WINDOW SCHEDULE

Keynote	Count
---------	-------

### ROOF SCHEDULE

Roof type	Area
Flat	21 m <sup>2</sup>
	21 m <sup>2</sup>

### FLOOR SCHEDULE

Description	Area
-------------	------

Project Nr.

**BS\_18 Log cabin 400x295cm+Can 295x295cm 28mm**

ARCHITECTURE  
DRAWINGS

Scale

Drawer

Sheet Nr.

Date

RB

AR - 4

16.05.2022  
14:56:02