

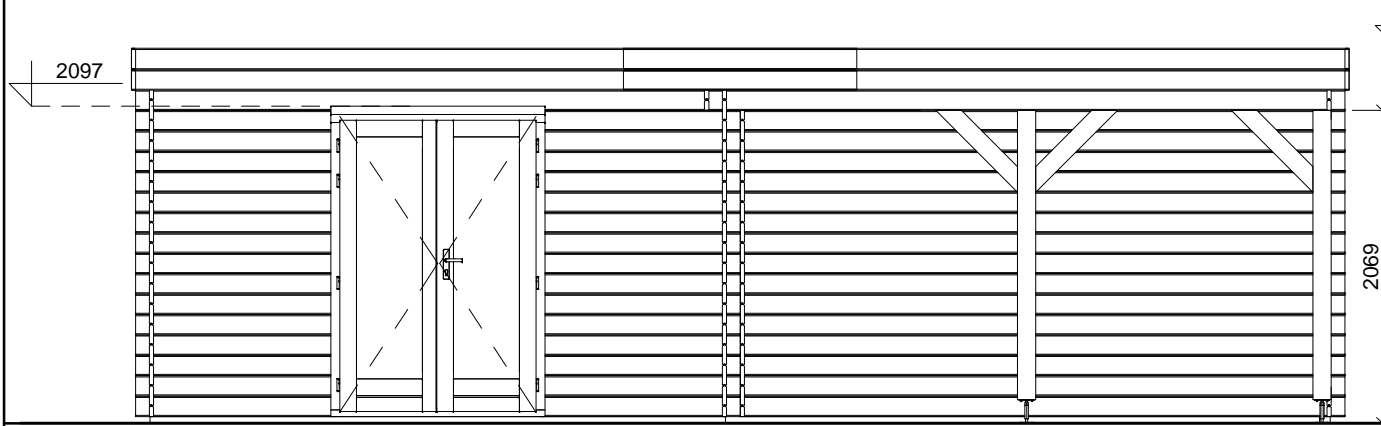



FRONT VIEW

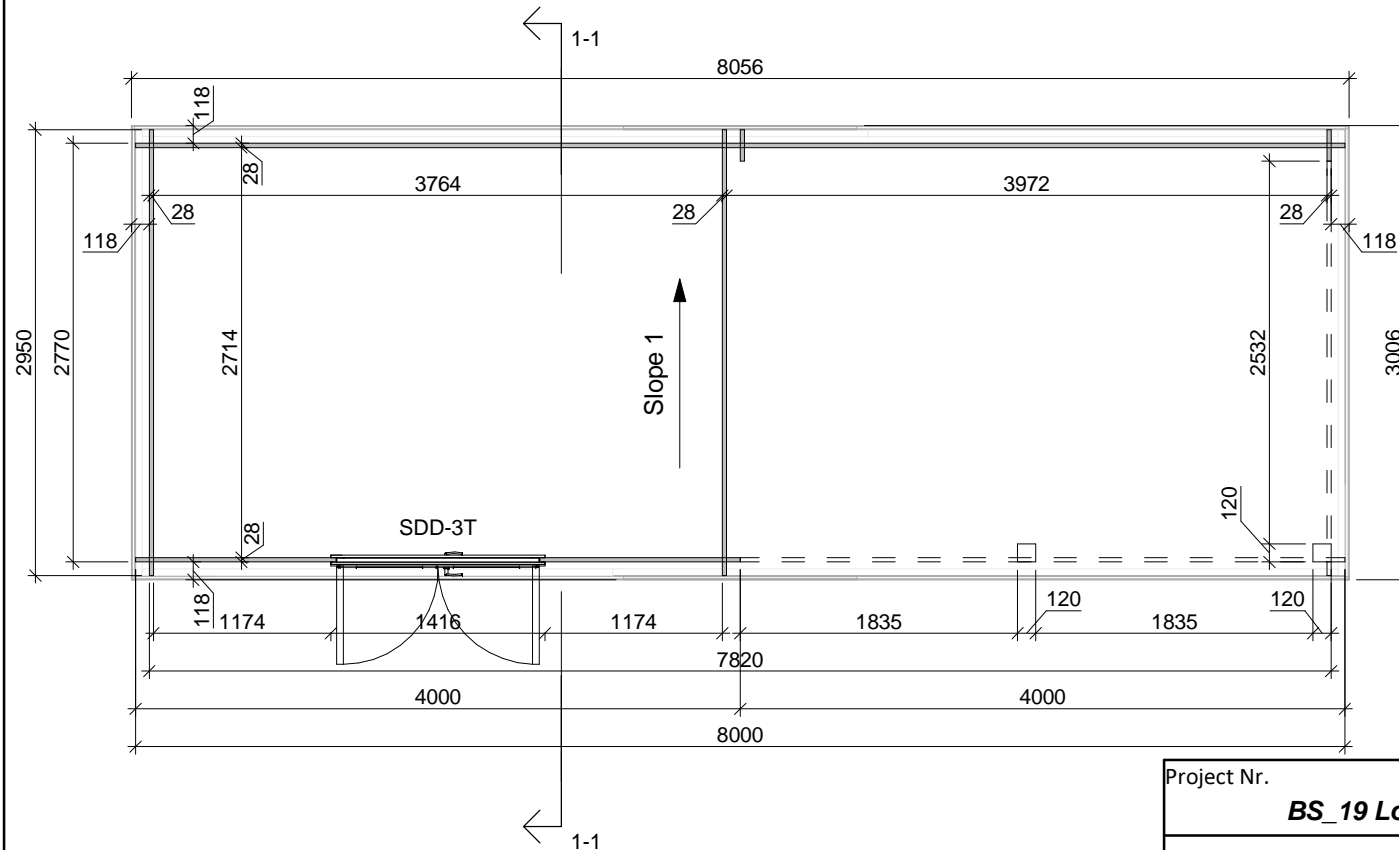

LEFT SIDE VIEW

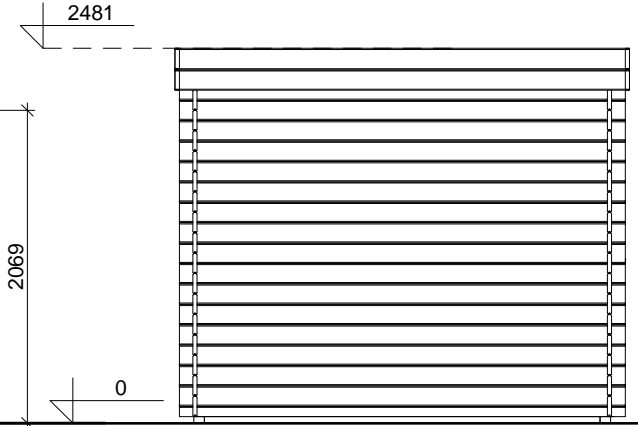

SECTION 1-1

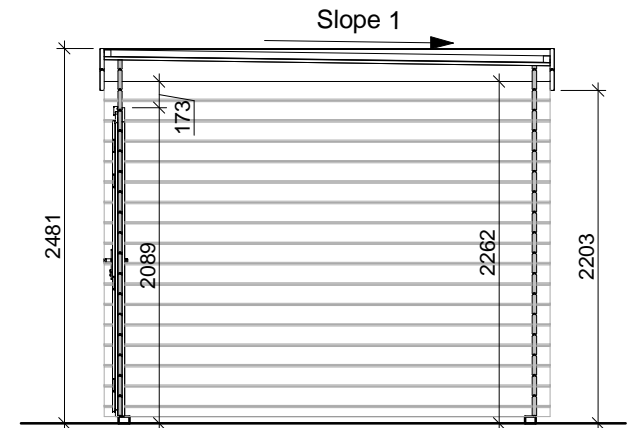

FLOOR PLAN

Project Nr.

BS_19 Log cabin 400x295cm+Can 400x295cm 28mm

ARCHITECTURE
DRAWINGS

Scale

1 : 50

Drawer

RB


Sheet Nr.

AR - 1


Date

16.05.2022
15:34:21

REAR VIEW

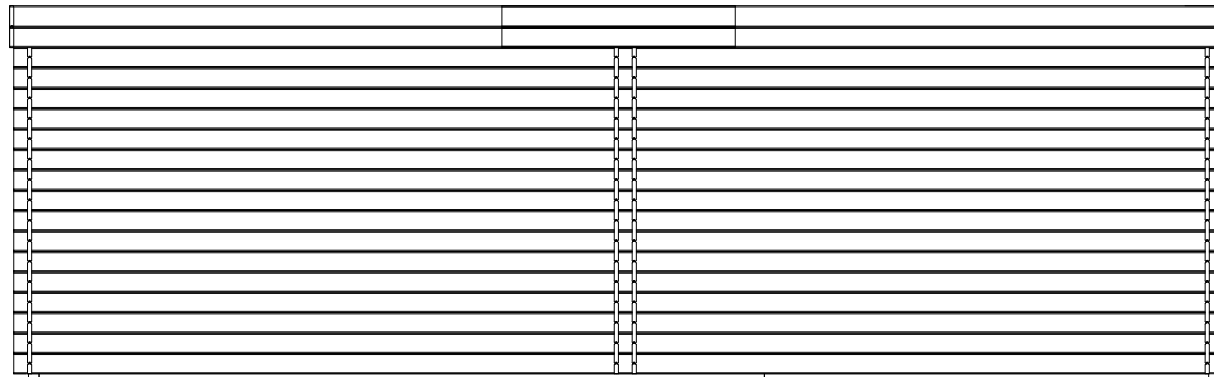

RIGHT SIDE VIEW

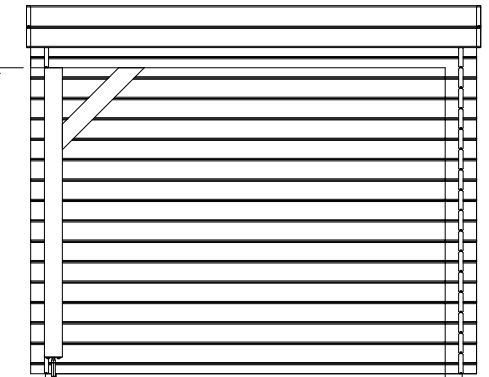


2481

2069

0

3D VIEW

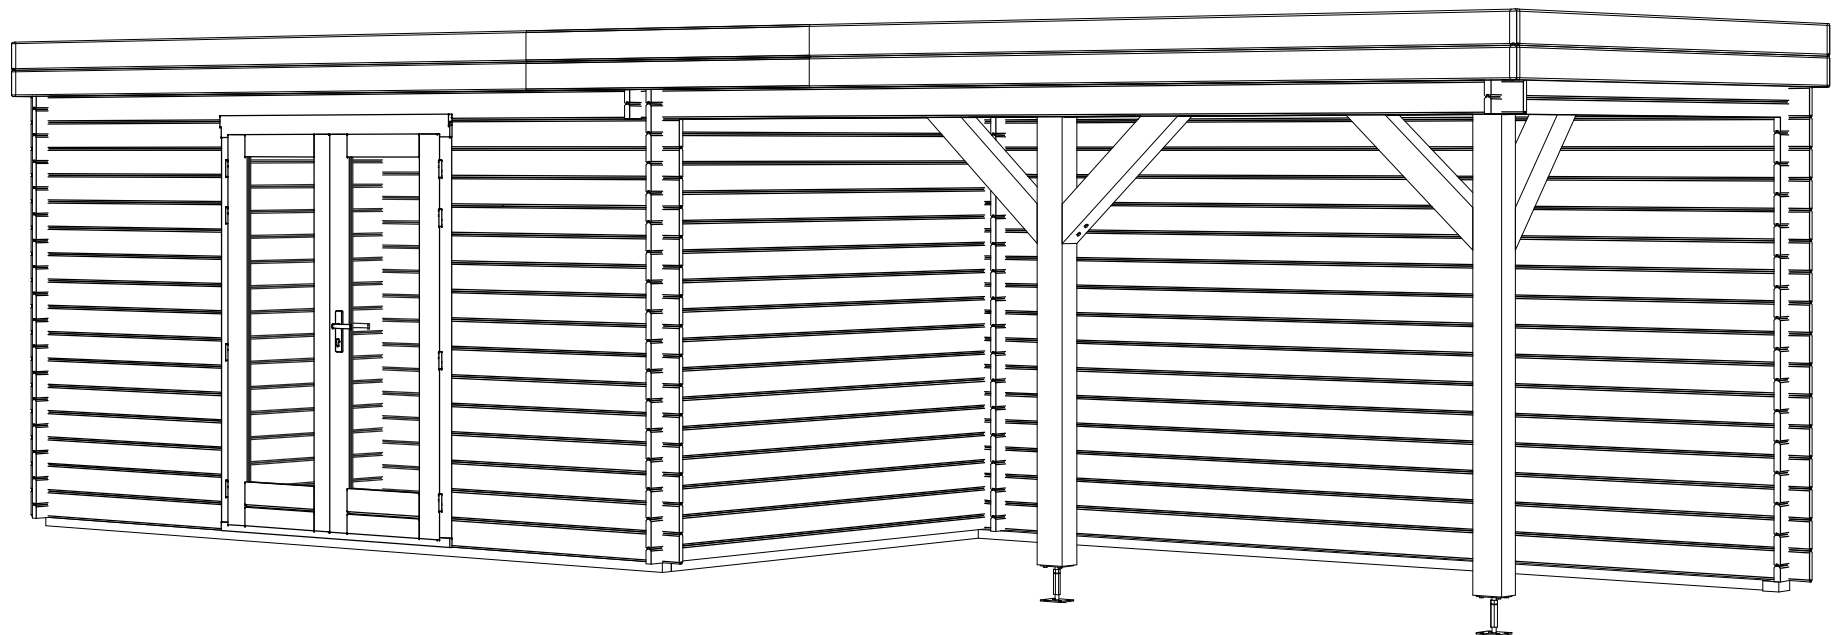

Project Nr.

BS_19 Log cabin 400x295cm+Can 400x295cm 28mm

ARCHITECTURE
DRAWINGS

Scale

1 : 50

Drawer


RB

Sheet Nr.

AR - 2





Date

16.05.2022
15:34:22

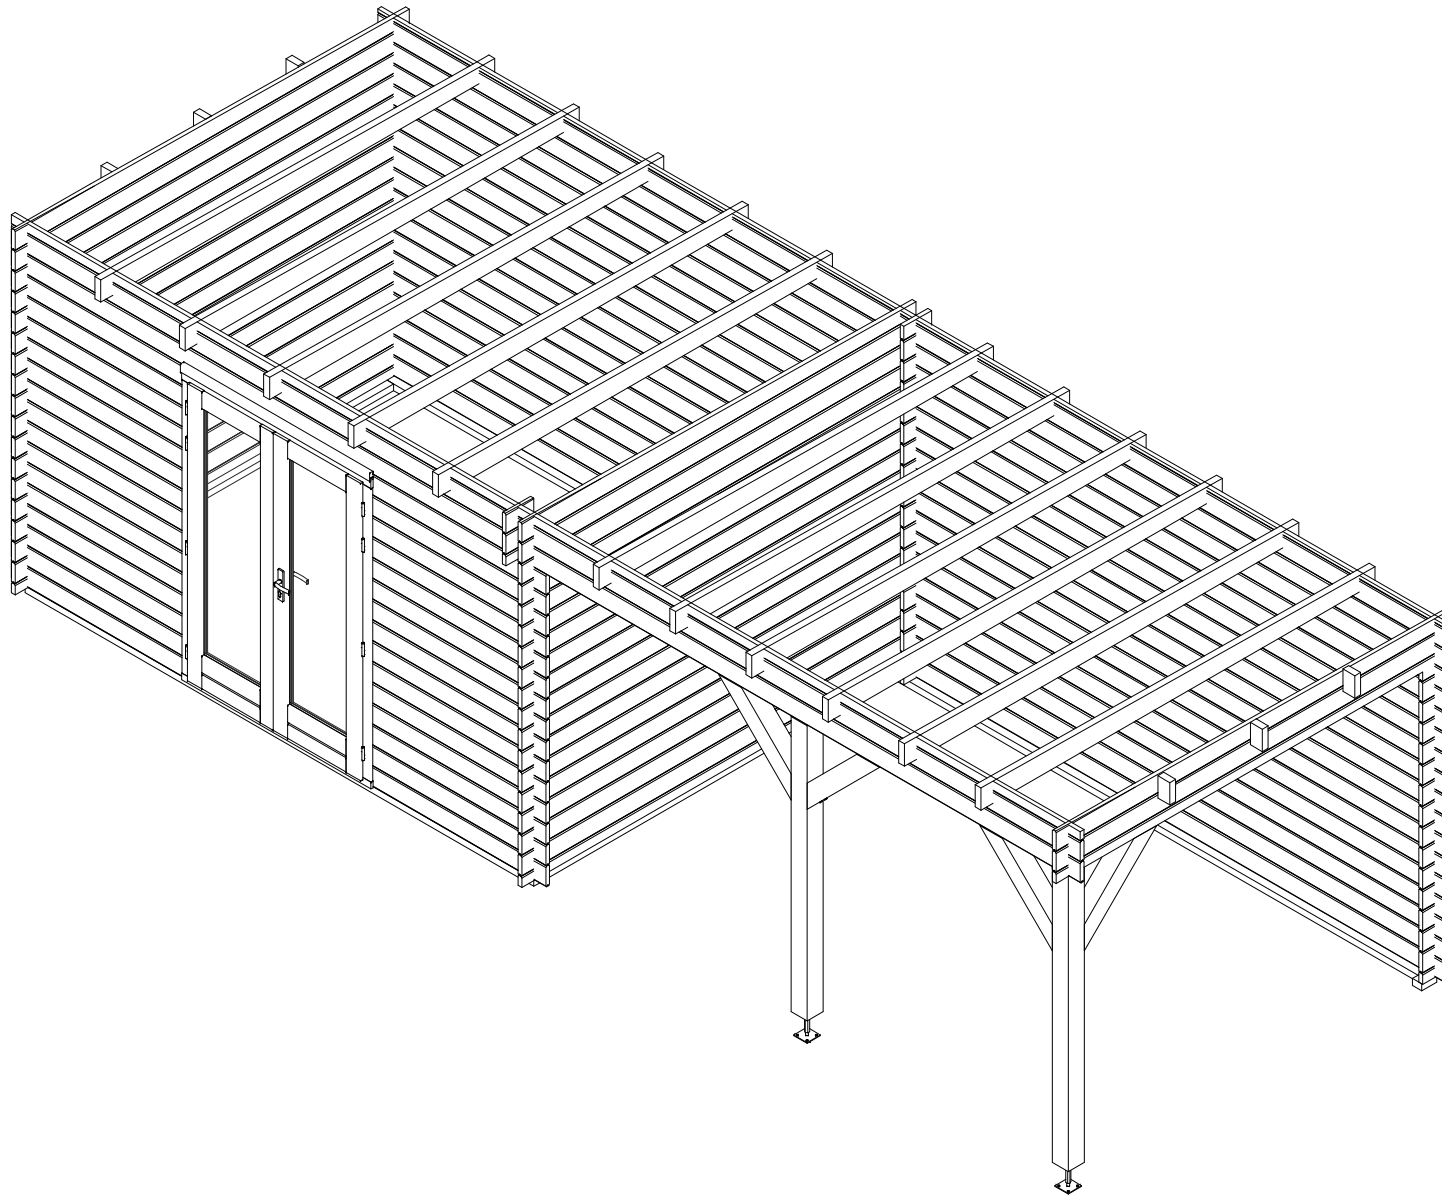


Project Nr.				
<i>BS_19 Log cabin 400x295cm+Can 400x295cm 28mm</i>				
ARCHITECTURE DRAWINGS	Scale	Drawer	Sheet Nr.	Date
		RB	AR - 3	16.05.2022 15:34:22

ROOF PART SPECIFICATION

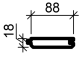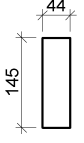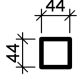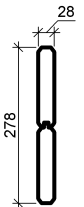Type Image	Keynote	Description
	RB 18x88	Roof board 18mm
	RJ 44x145	Roof joist 44x145
	RS 44x44	Roof side board 44x44
	WB 28	Wind board 28mm

FLOOR PART SPECIFICATION

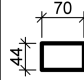Type Image	Keynote	Description
	BB 44x70	Base beam 44x70

DOOR SCHEDULE

Keynote	Count
SDD-3T	1
	1

WINDOW SCHEDULE

Keynote	Count
---------	-------

ROOF SCHEDULE

Roof type	Area
Flat	24 m ²
	24 m ²

FLOOR SCHEDULE

Description	Area
-------------	------

Project Nr.

BS_19 Log cabin 400x295cm+Can 400x295cm 28mm

ARCHITECTURE
DRAWINGS

Scale

Drawer

Sheet Nr.

Date

RB

AR - 4

16.05.2022
15:34:22