
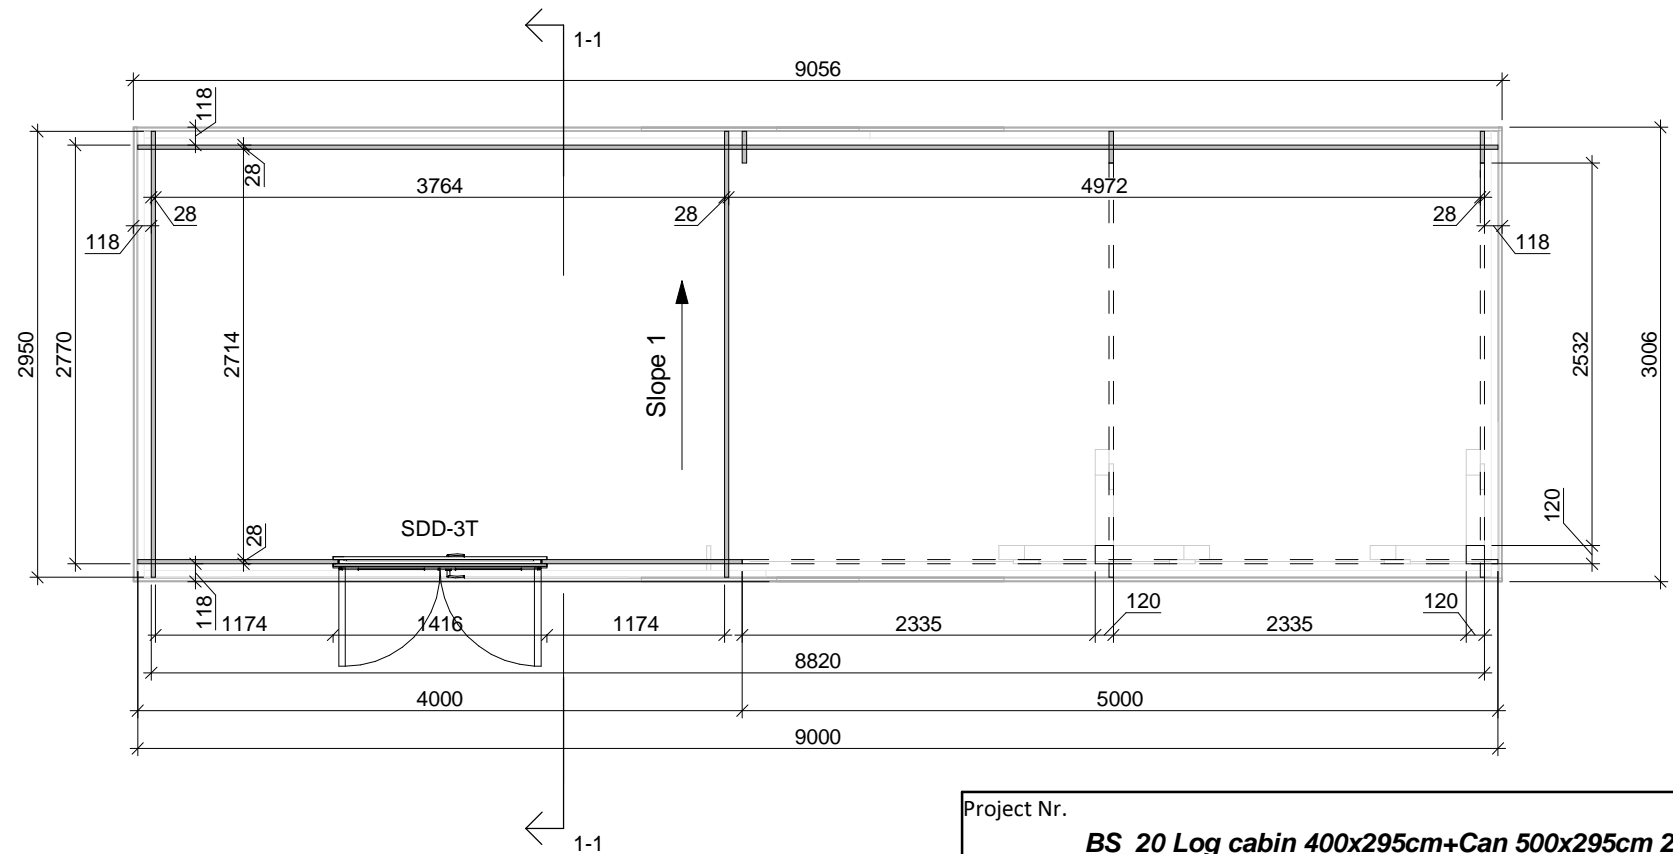



FRONT VIEW

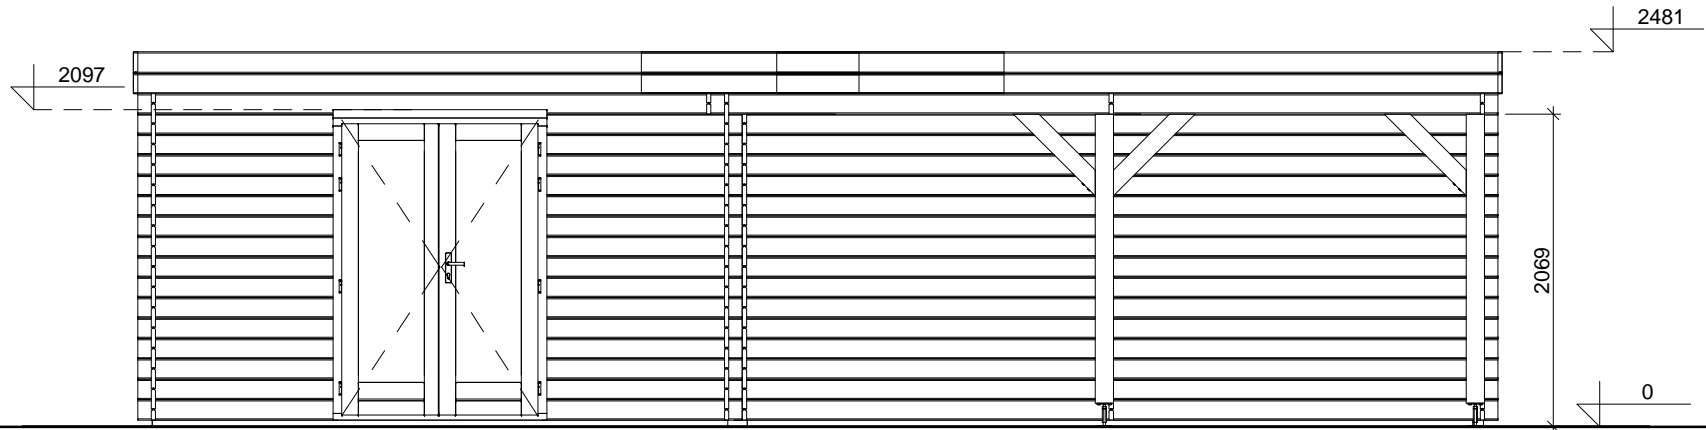


FLOOR PLAN

Project Nr.				
BS_20 Log cabin 400x295cm+Can 500x295cm 28mm				
ARCHITECTURE DRAWINGS	Scale	Drawer	Sheet Nr.	Date
	1 : 50	RB	AR - 1	16.05.2022 16:06:33


REAR VIEW

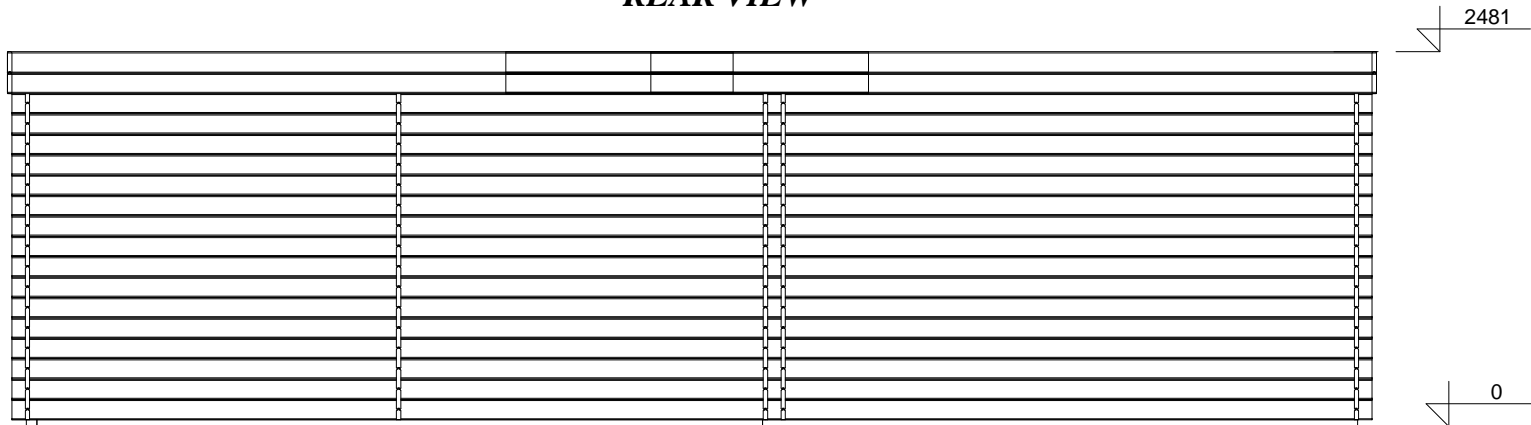


LEFT SIDE VIEW

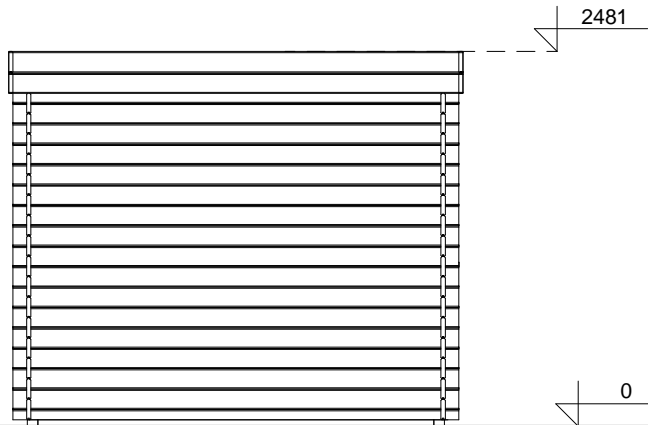

RIGHT SIDE VIEW

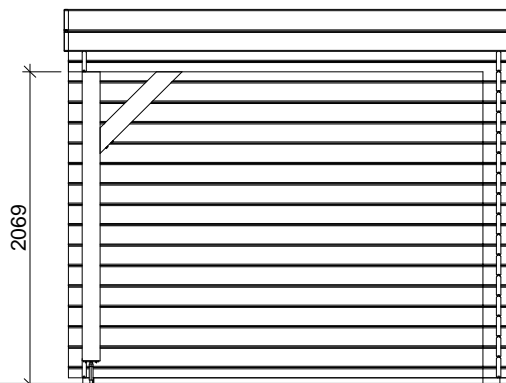

SECTION 1-1

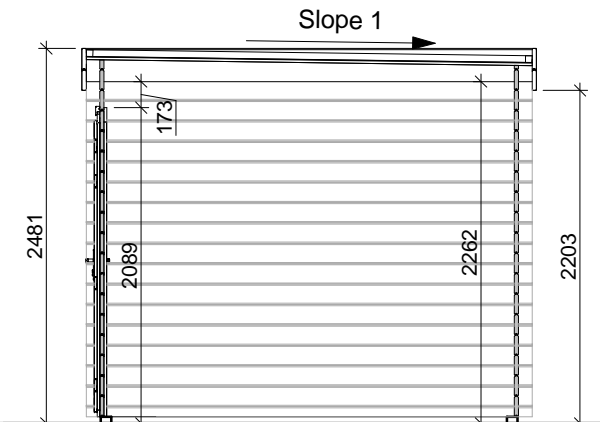

Project Nr.

BS_20 Log cabin 400x295cm+Can 500x295cm 28mm

ARCHITECTURE
DRAWINGS

Scale

1 : 50

Drawer


RB

Sheet Nr.


AR - 2

Date

16.05.2022
16:06:34




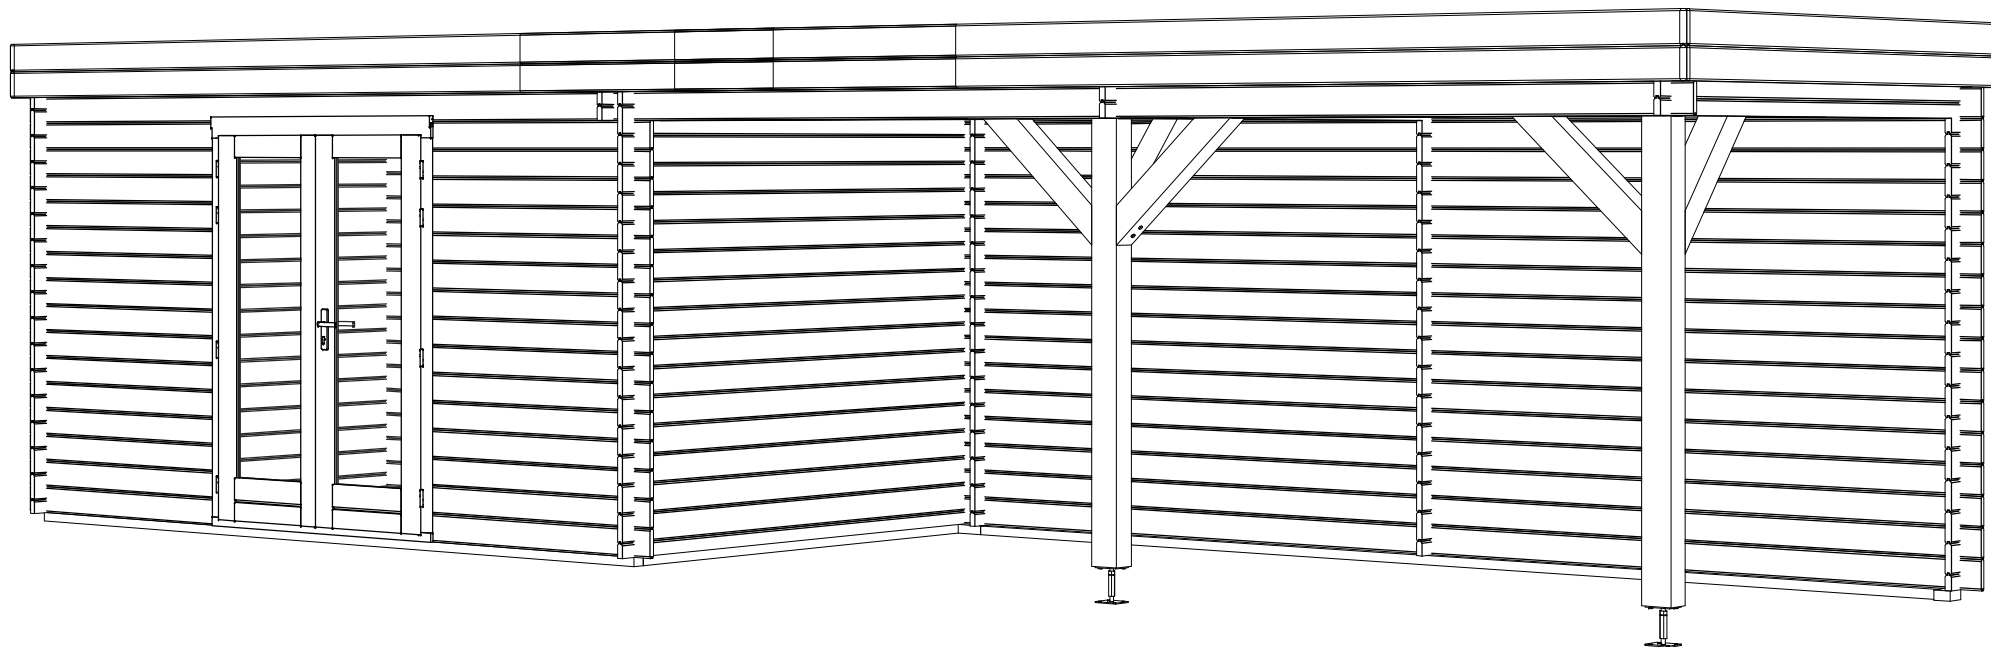


Project Nr.				
<i>BS_20 Log cabin 400x295cm+Can 500x295cm 28mm</i>				
ARCHITECTURE DRAWINGS	Scale	Drawer	Sheet Nr.	Date
		RB	AR - 3	16.05.2022 16:06:34

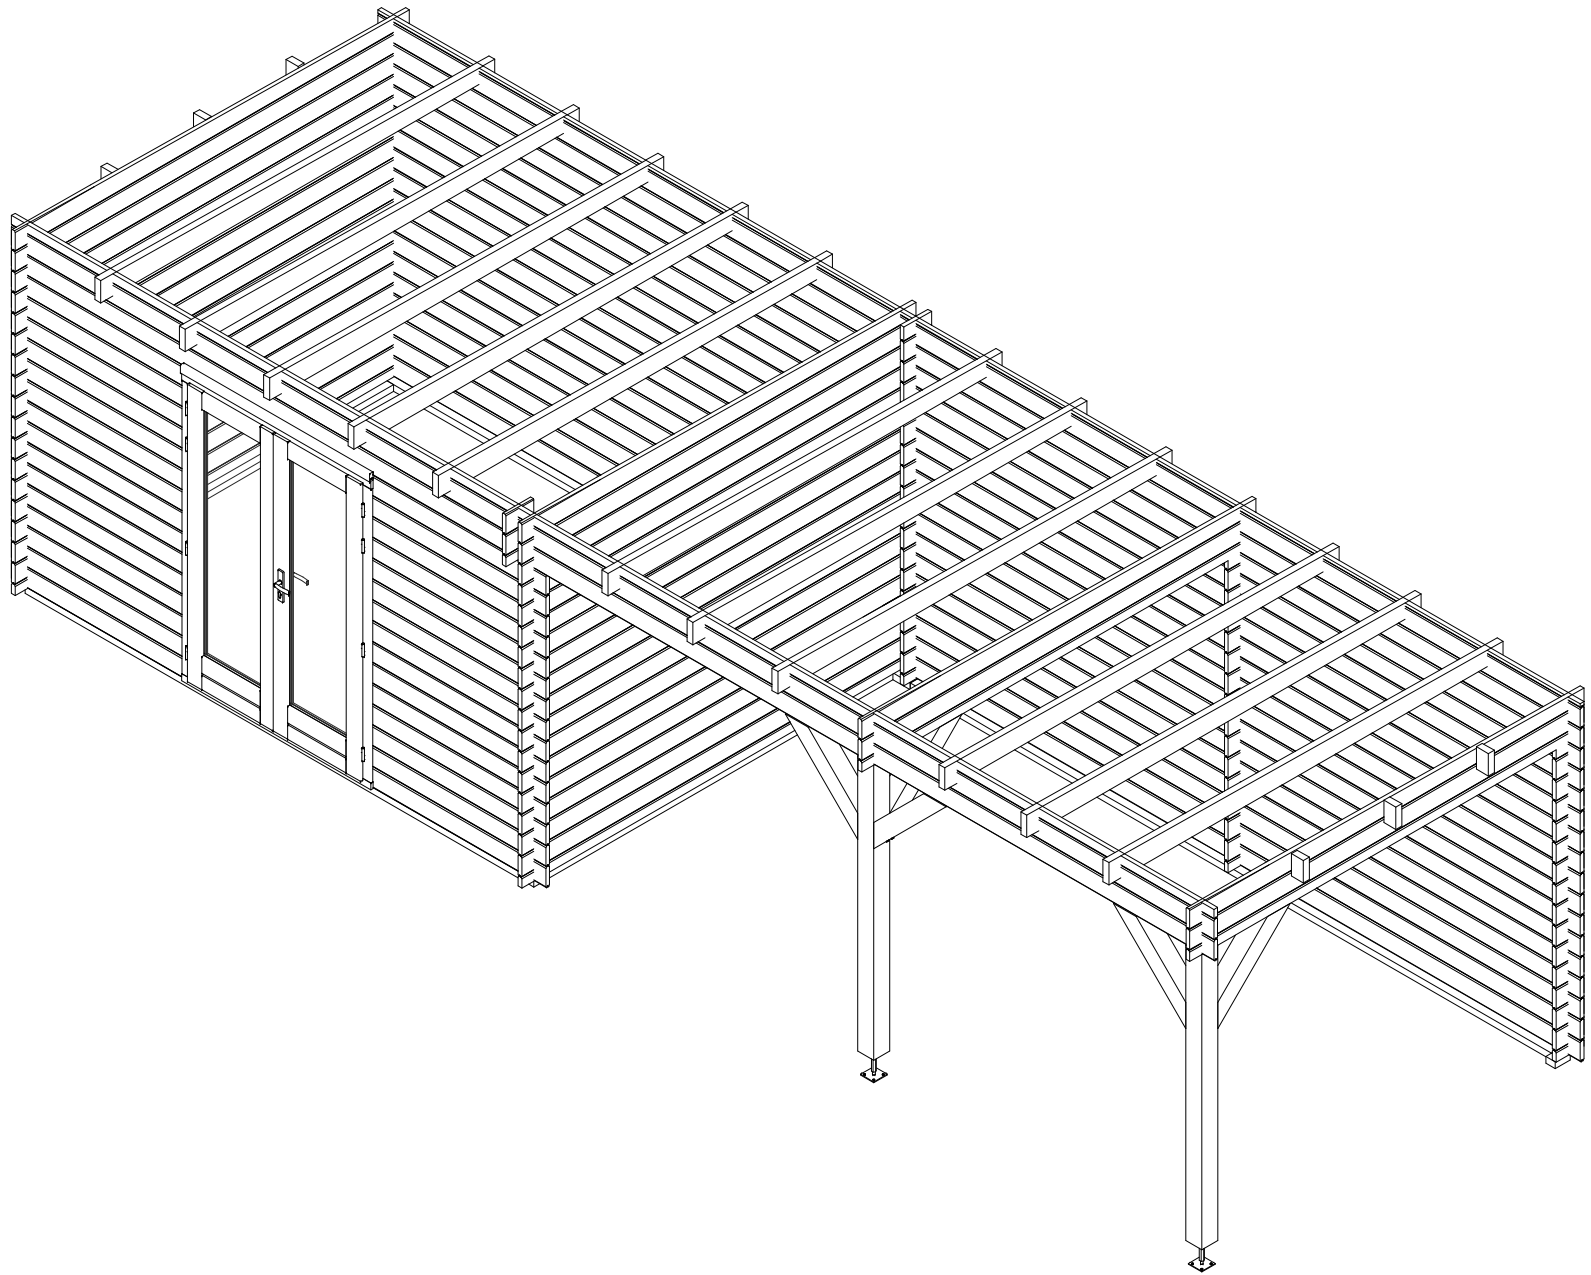


Project Nr.				
<i>BS_20 Log cabin 400x295cm+Can 500x295cm 28mm</i>				
ARCHITECTURE DRAWINGS	Scale	Drawer	Sheet Nr.	Date
		RB	AR - 4	16.05.2022 16:06:34

ROOF PART SPECIFICATION

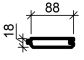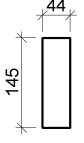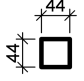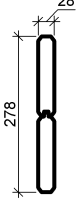Type Image	Keynote	Description
	RB 18x88	Roof board 18mm
	RJ 44x145	Roof joist 44x145
	RS 44x44	Roof side board 44x44
	WB 28	Wind board 28mm

FLOOR PART SPECIFICATION

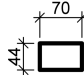Type Image	Keynote	Description
	BB 44x70	Base beam 44x70

DOOR SCHEDULE

Keynote	Count
SDD-3T	1
	1

WINDOW SCHEDULE

Keynote	Count
---------	-------

ROOF SCHEDULE

Roof type	Area
Flat	27 m ²
	27 m ²

FLOOR SCHEDULE

Description	Area
-------------	------

Project Nr.

BS_20 Log cabin 400x295cm+Can 500x295cm 28mm

ARCHITECTURE
DRAWINGS

Scale

Drawer

Sheet Nr.

Date

RB

AR - 5

16.05.2022
16:06:34