




**FRONT VIEW**

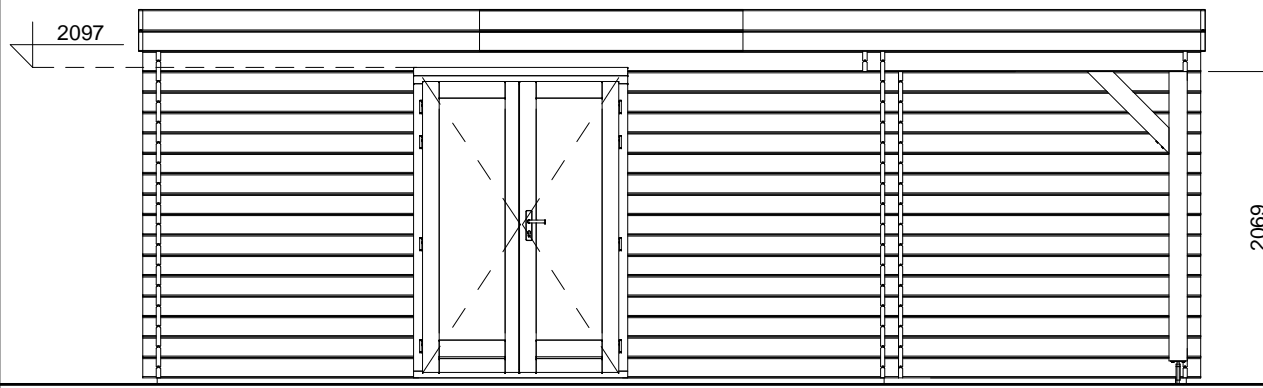


**LEFT SIDE VIEW**

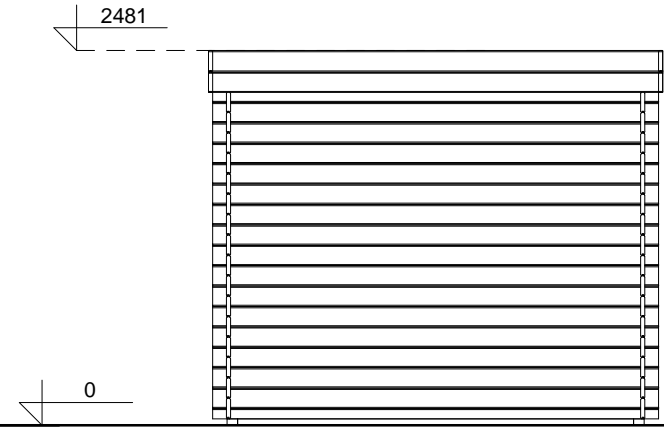

**SECTION 1-1**

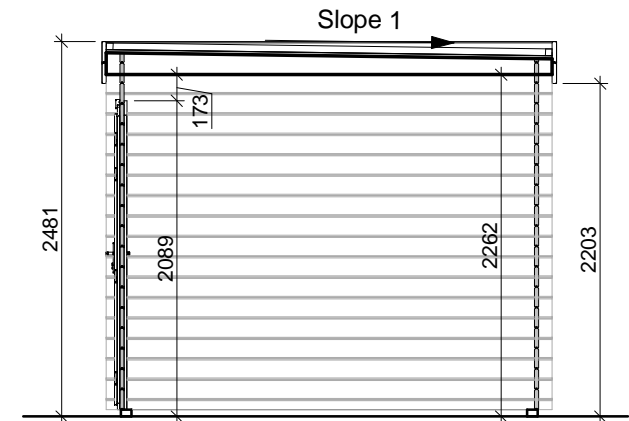


**FLOOR PLAN**

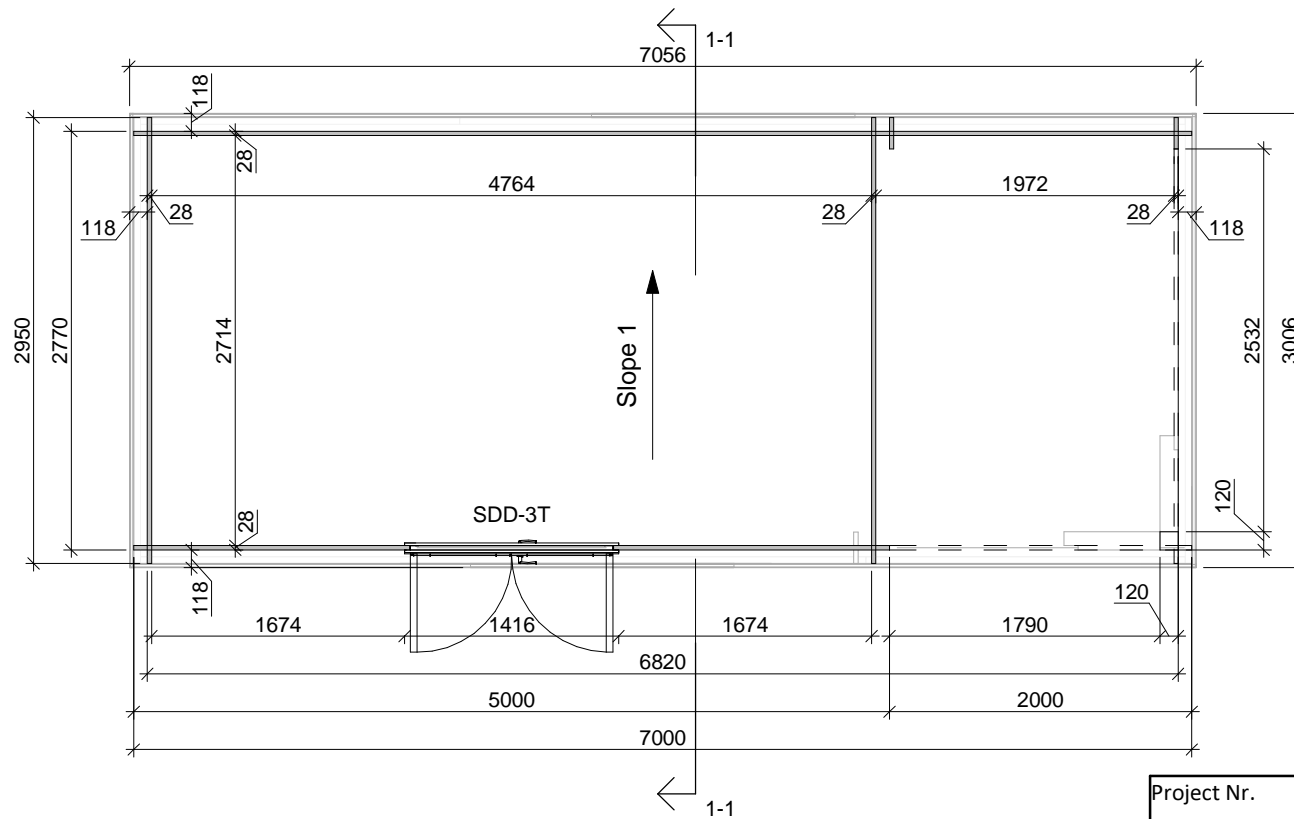


Project Nr.				
<b>BS_21 Log cabin 500x295+Can 200x295cm 28mm</b>				
ARCHITECTURE DRAWINGS	Scale	Drawer	Sheet Nr.	Date
	1 : 50	RB	AR - 1	16.05.2022 16:57:46


**REAR VIEW**

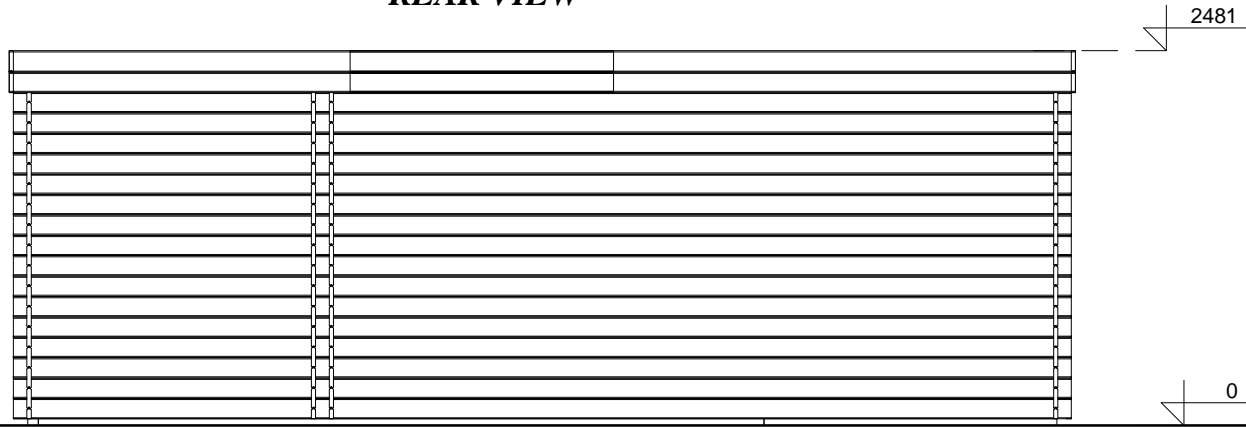

**RIGHT SIDE VIEW**

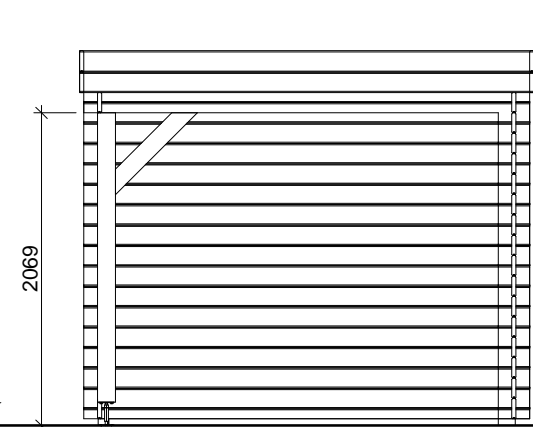

**3D VIEW**

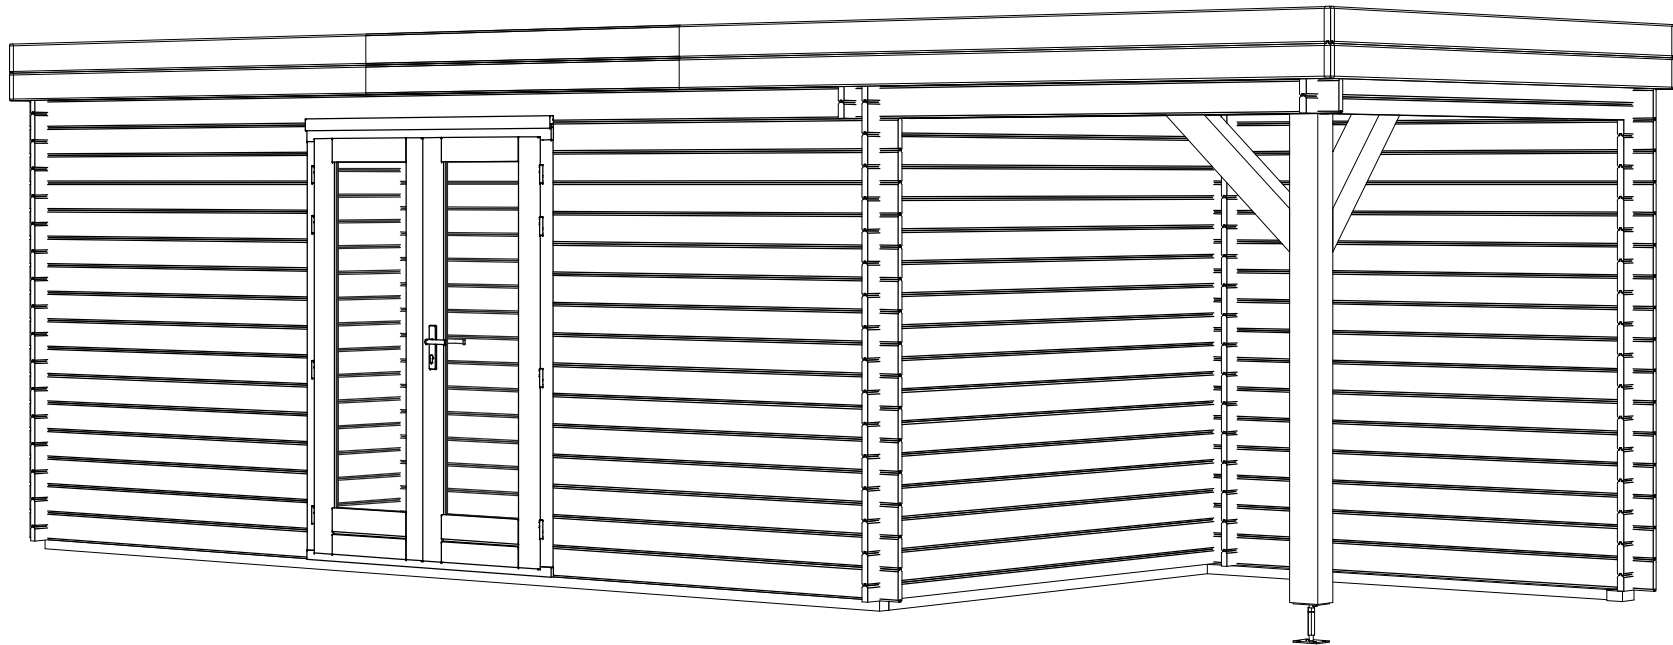

Project Nr.

**BS\_21 Log cabin 500x295+Can 200x295cm 28mm**

ARCHITECTURE  
DRAWINGS

Scale

1 : 50

Drawer


RB

Sheet Nr.

AR - 2





Date

16.05.2022  
16:57:47

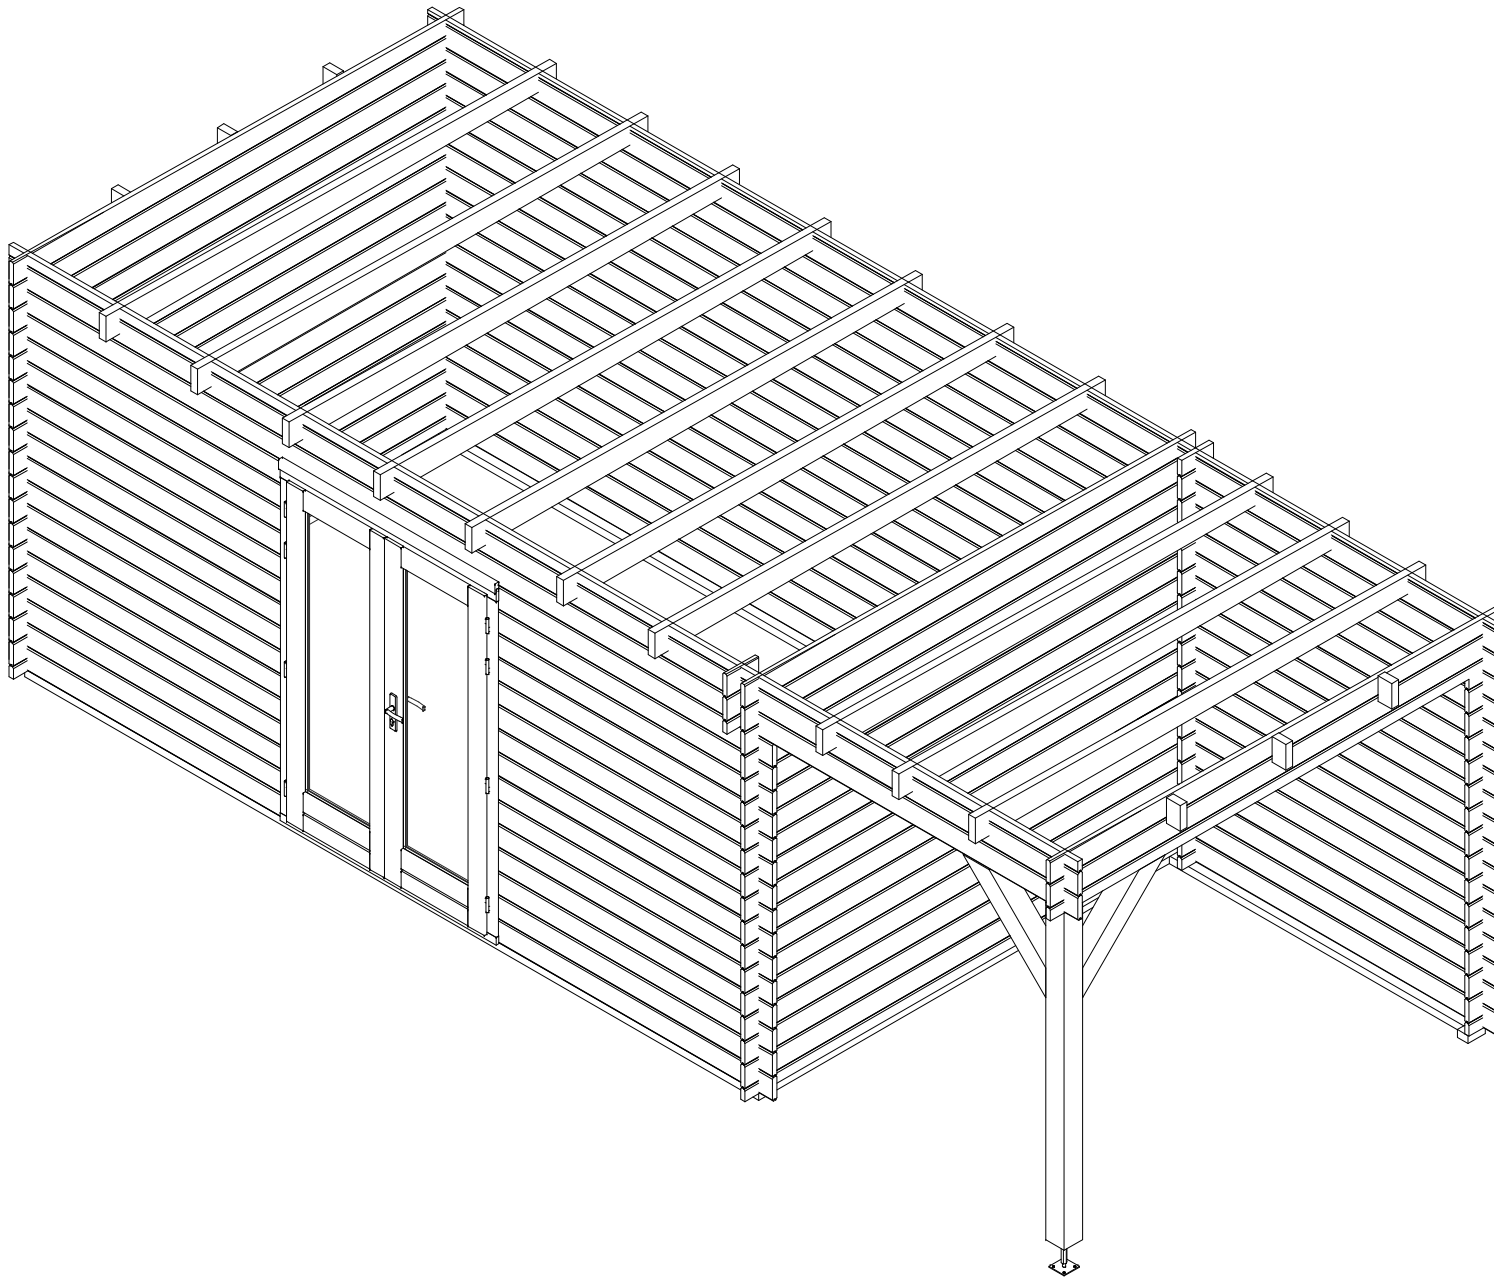


Project Nr.				
<b><i>BS_21 Log cabin 500x295+Can 200x295cm 28mm</i></b>				
ARCHITECTURE DRAWINGS	Scale	Drawer	Sheet Nr.	Date
		RB	AR - 3	16.05.2022 16:57:47

### ROOF PART SPECIFICATION

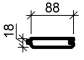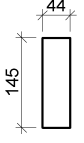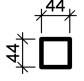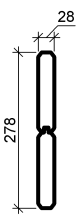Type Image	Keynote	Description
	RB 18x88	Roof board 18mm
	RJ 44x145	Roof joist 44x145
	RS 44x44	Roof side board 44x44
	WB 28	Wind board 28mm

### FLOOR PART SPECIFICATION

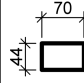Type Image	Keynote	Description
	BB 44x70	Base beam 44x70

### DOOR SCHEDULE

Keynote	Count
SDD-3T	1
	1

### WINDOW SCHEDULE

Keynote	Count
---------	-------

### ROOF SCHEDULE

Roof type	Area
Flat	21 m <sup>2</sup>
	21 m <sup>2</sup>

### FLOOR SCHEDULE

Description	Area
-------------	------

Project Nr.

**BS\_21 Log cabin 500x295+Can 200x295cm 28mm**

ARCHITECTURE  
DRAWINGS

Scale

Drawer

Sheet Nr.

Date

RB

AR - 4

16.05.2022  
16:57:48