

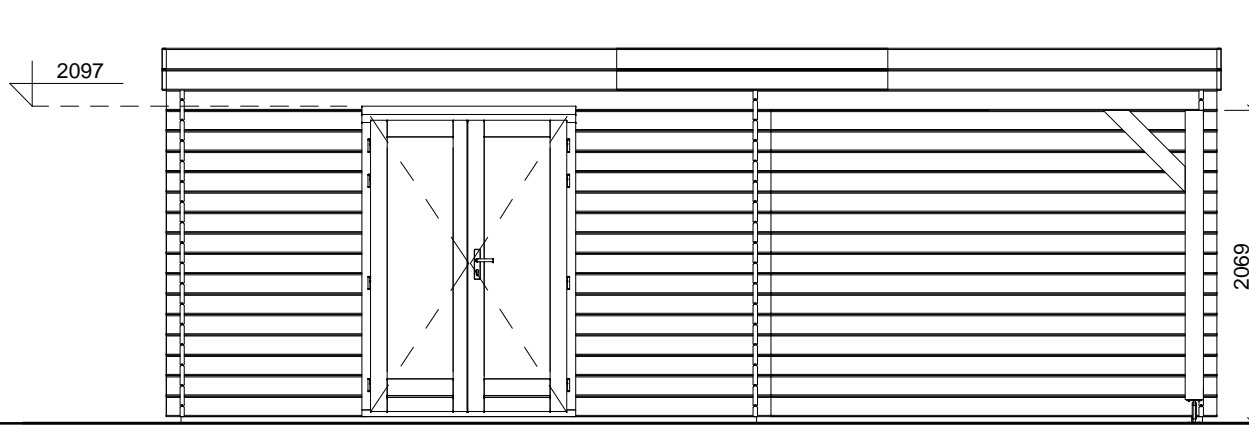


FRONT VIEW

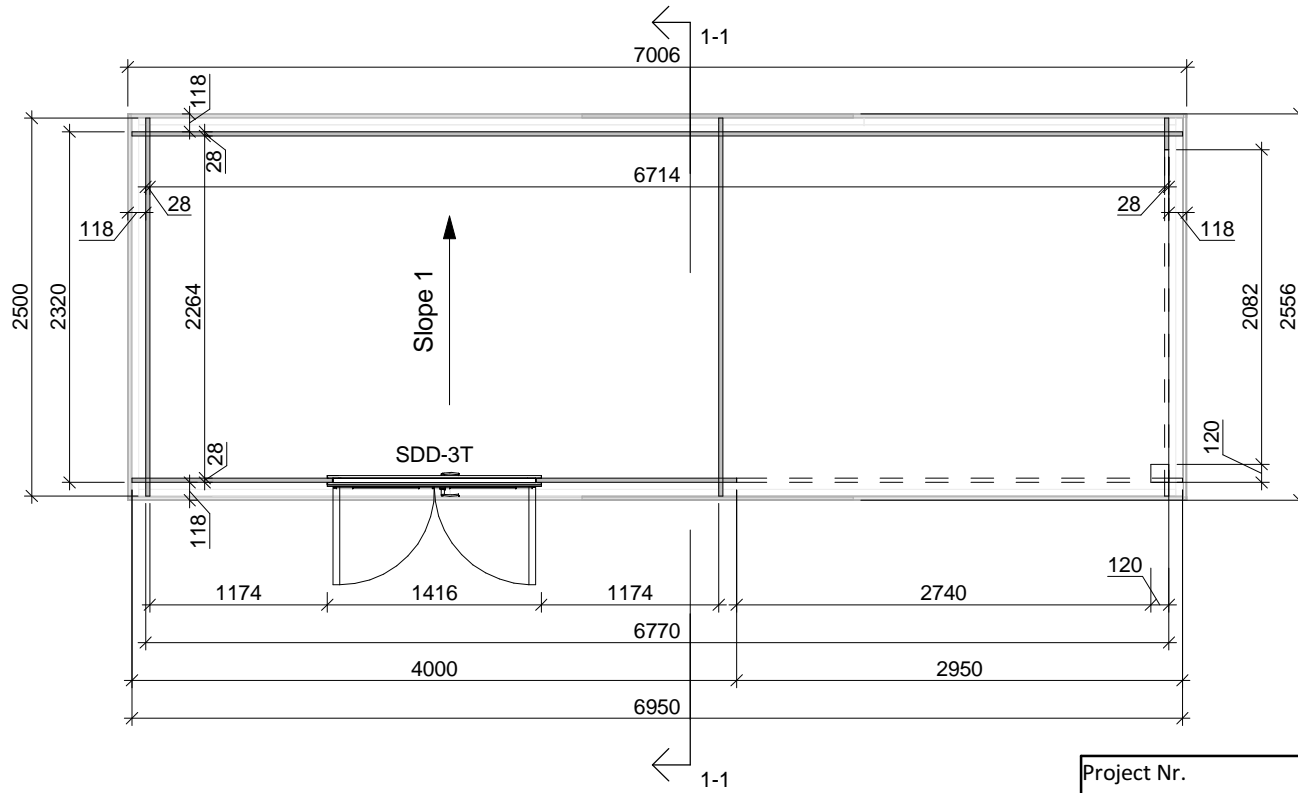


LEFT SIDE VIEW

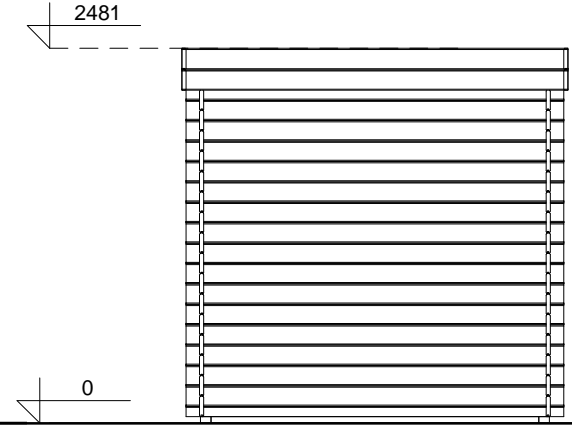

FLOOR PLAN

SECTION 1-1

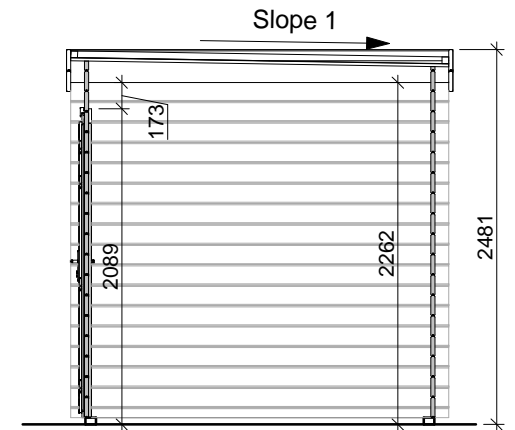

Project Nr.

BS_34_Cab 400x250+Can 295x250cm 28mm

ARCHITECTURE
DRAWINGS


Scale
1 : 50

Drawer
DB


Sheet Nr.
AR - 1

Date
17.05.2022
15:57:01


REAR VIEW

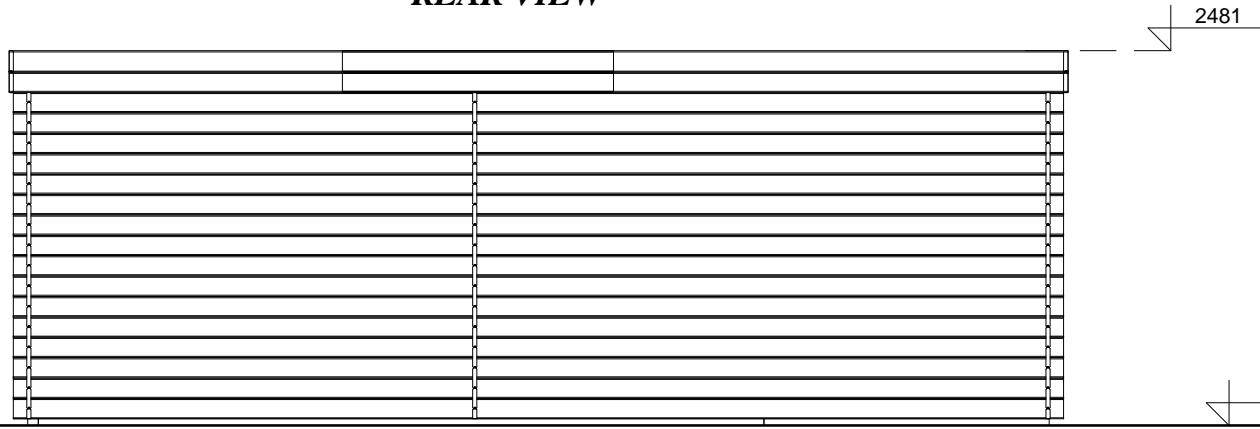

RIGHT SIDE VIEW

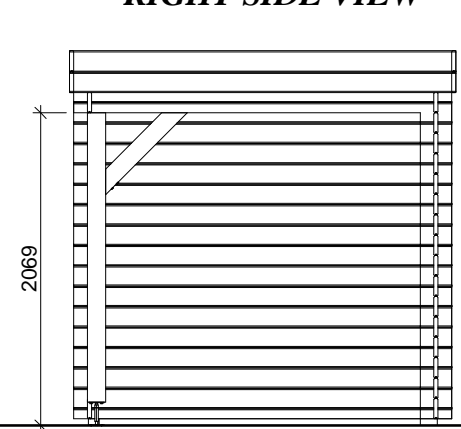

3D VIEW

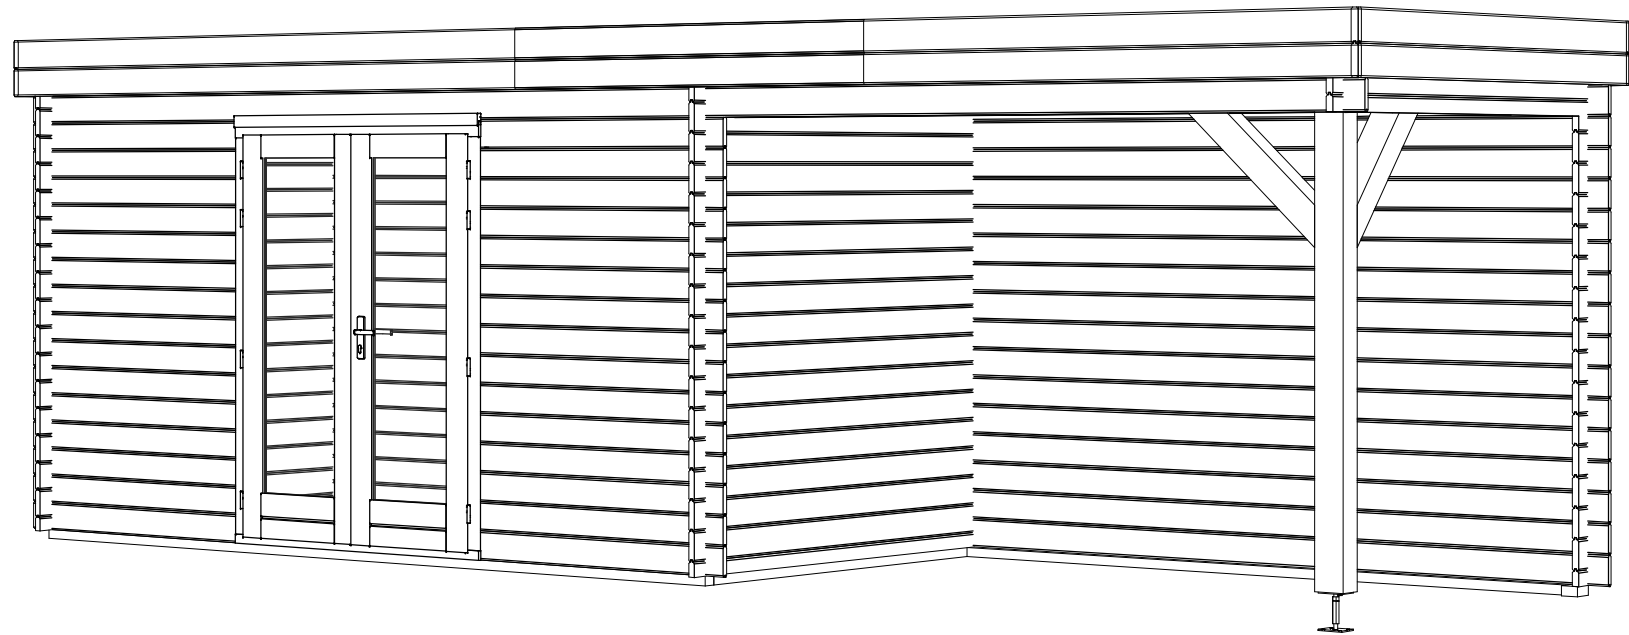

Project Nr.

BS_34_Cab 400x250+Can 295x250cm 28mm

ARCHITECTURE
DRAWINGS

Scale

1 : 50

Drawer


DB

Sheet Nr.

AR - 2





Date

17.05.2022
15:57:01

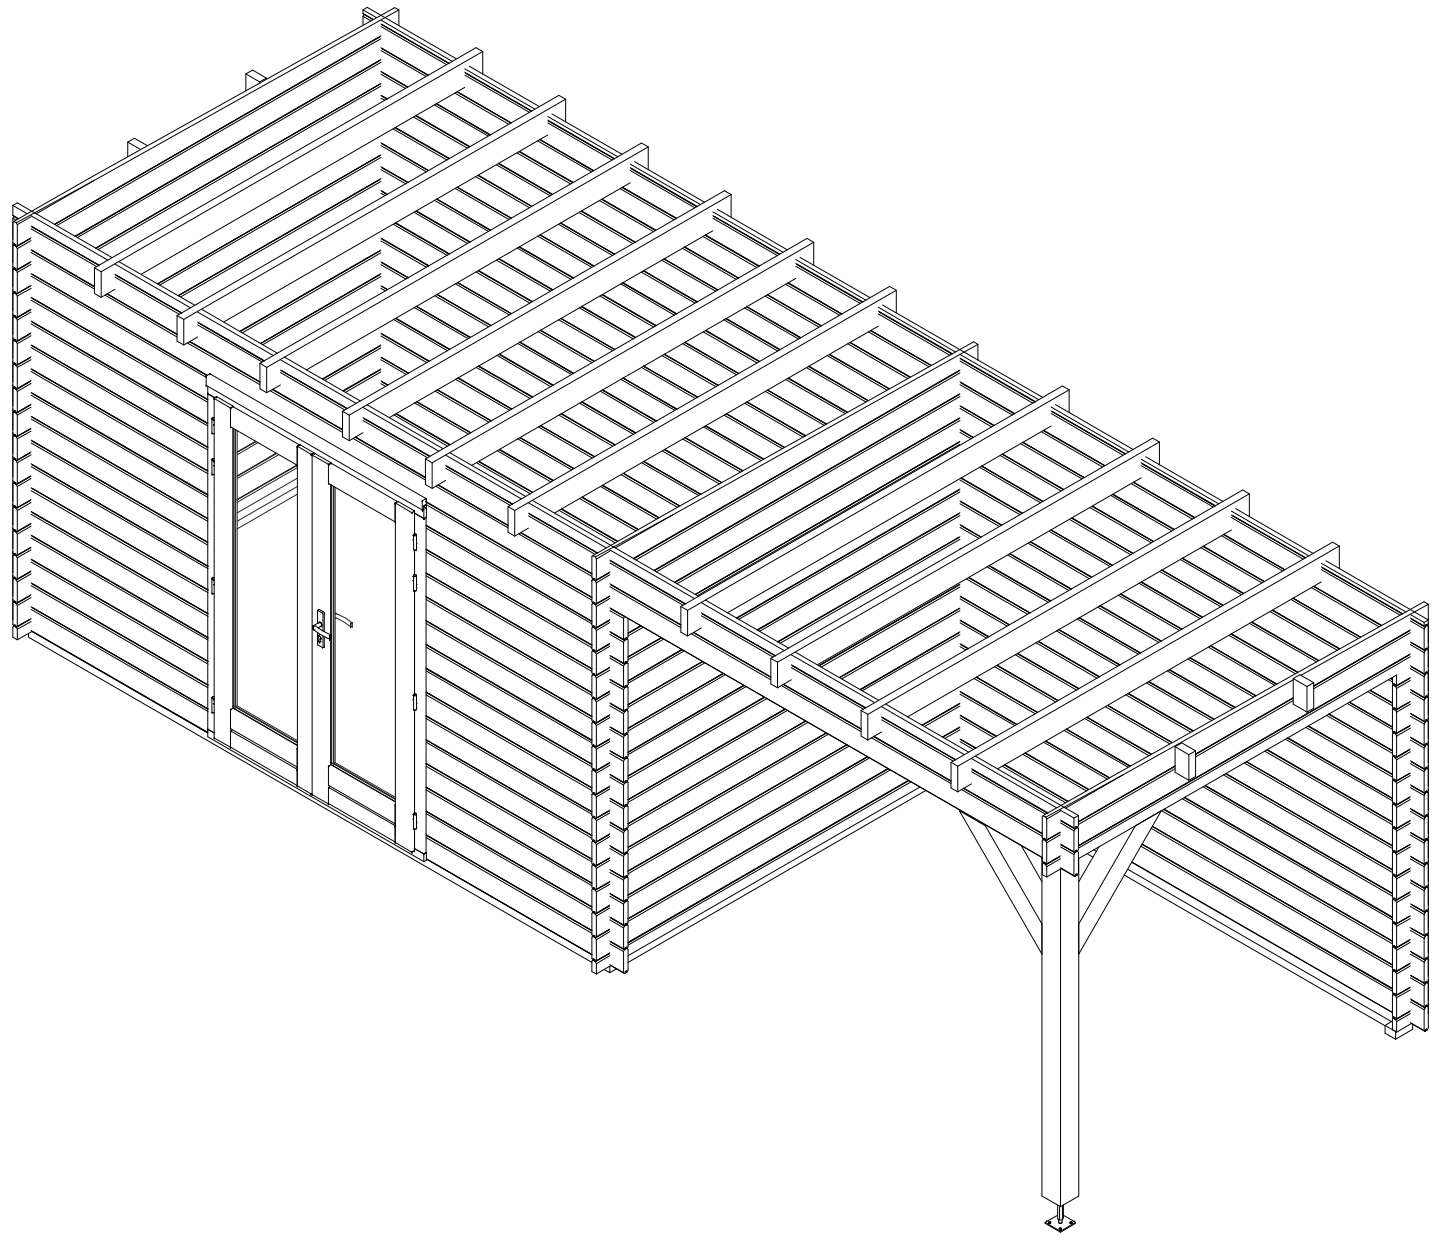


Project Nr.				
<i>BS_34_Cab 400x250+Can 295x250cm 28mm</i>				
ARCHITECTURE DRAWINGS	Scale	Drawer	Sheet Nr.	Date
		DB	AR - 3	17.05.2022 15:57:02

ROOF PART SPECIFICATION

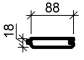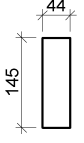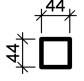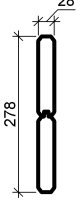Type Image	Keynote	Description
	RB 18x88	Roof board 18mm
	RJ 44x145	Roof joist 44x145
	RS 44x44	Roof side board 44x44
	WB 28	Wind board 28mm

FLOOR PART SPECIFICATION

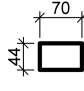Type Image	Keynote	Description
	BB 44x70	Base beam 44x70

DOOR SCHEDULE

Keynote	Count
SDD-3T	1
	1

WINDOW SCHEDULE

Keynote	Count
---------	-------

ROOF SCHEDULE

Roof type	Area
Flat	17 m ²
	17 m ²

FLOOR SCHEDULE

Description	Area
-------------	------

Project Nr.

BS_34_Cab 400x250+Can 295x250cm 28mm

ARCHITECTURE
DRAWINGS

Scale

Drawer

Sheet Nr.

Date

DB

AR - 4

17.05.2022
15:57:02