



Floor plan

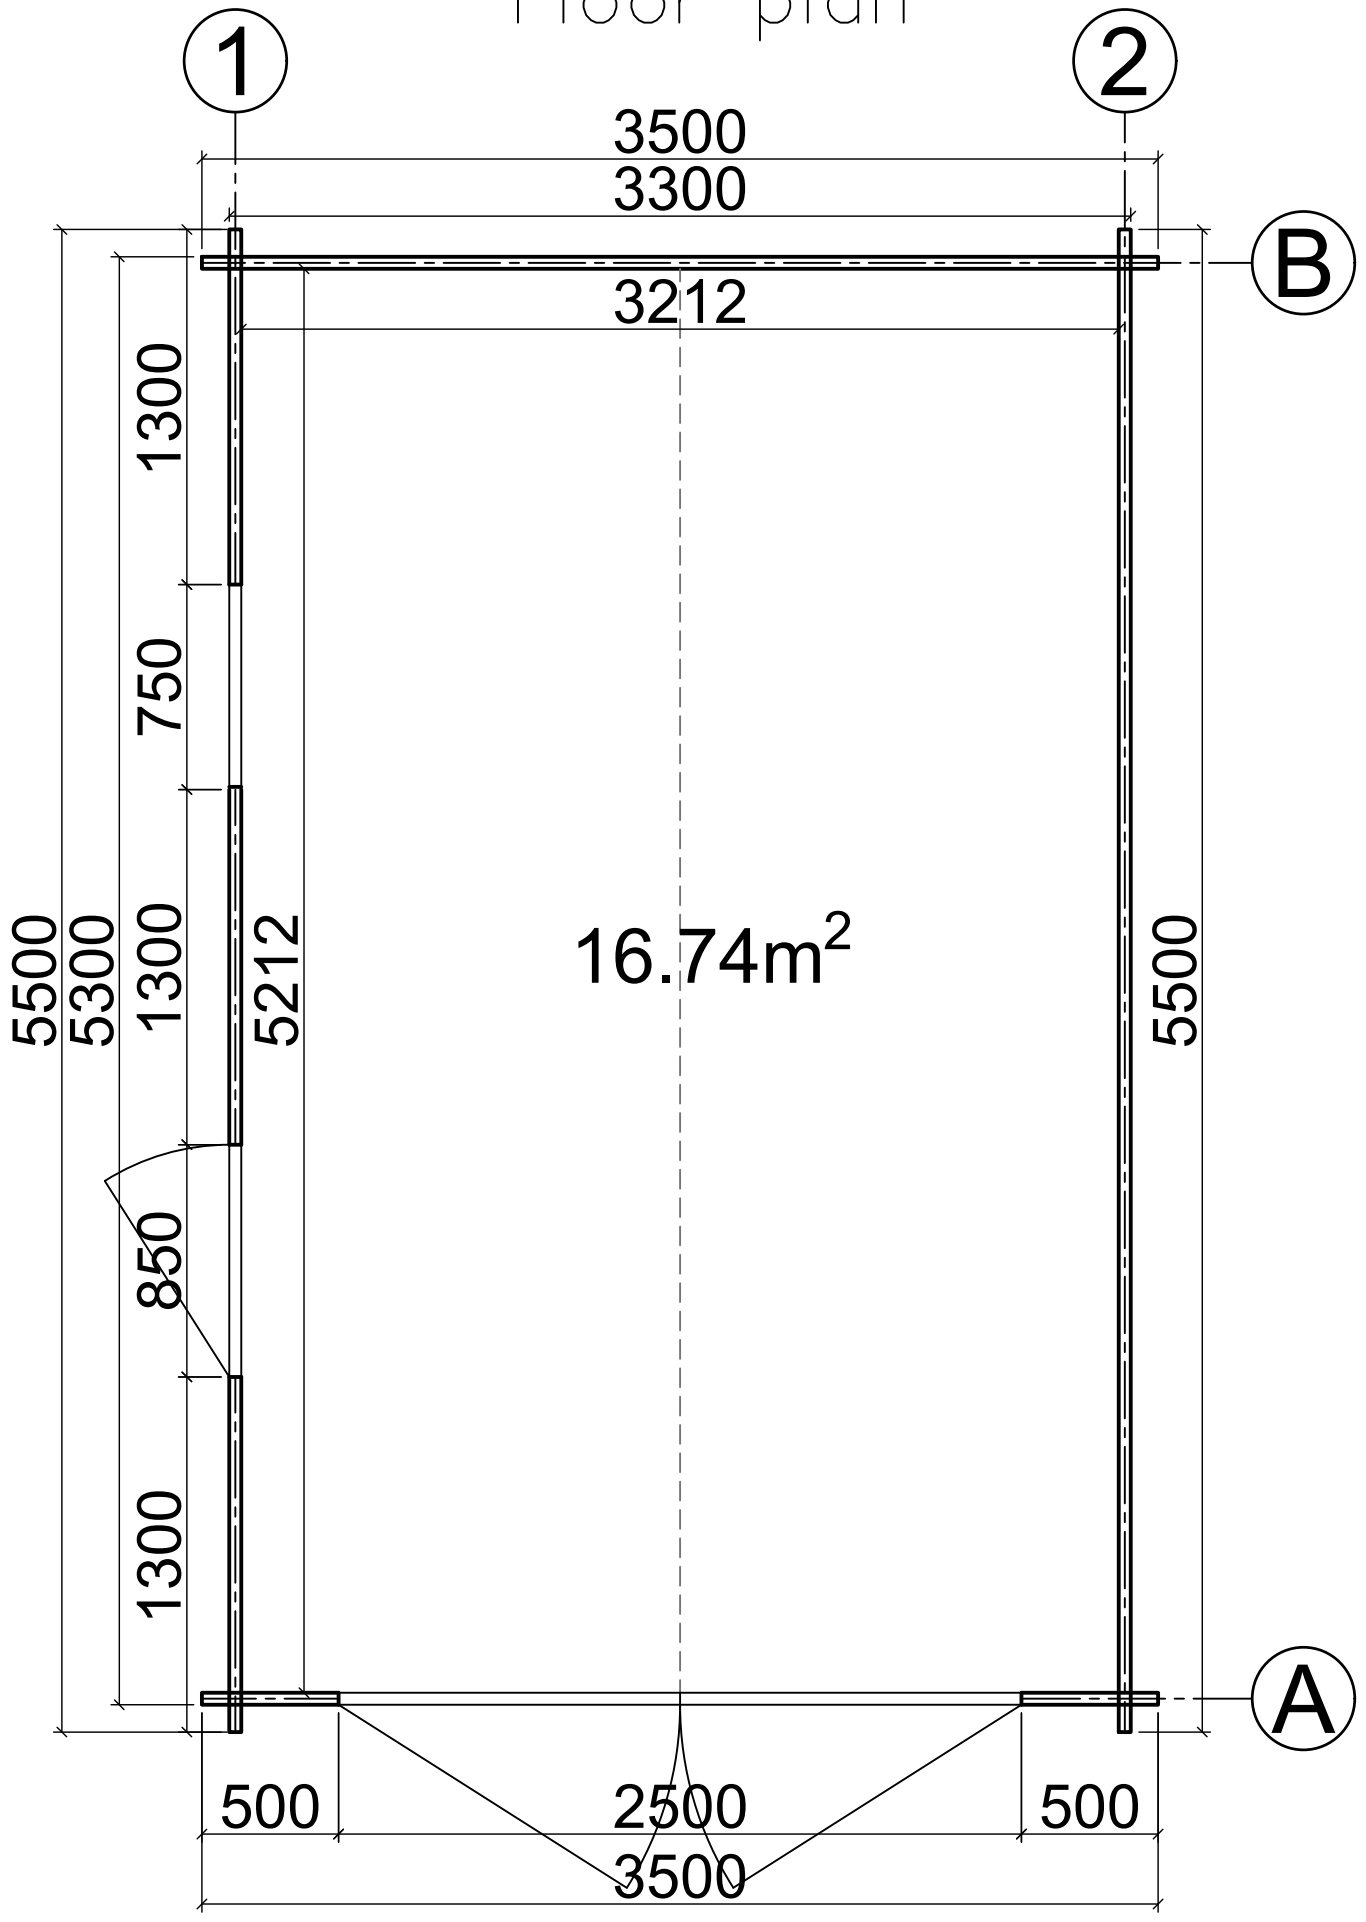


N14035055
(3.5m x 5.5m) 44mm

Base plan

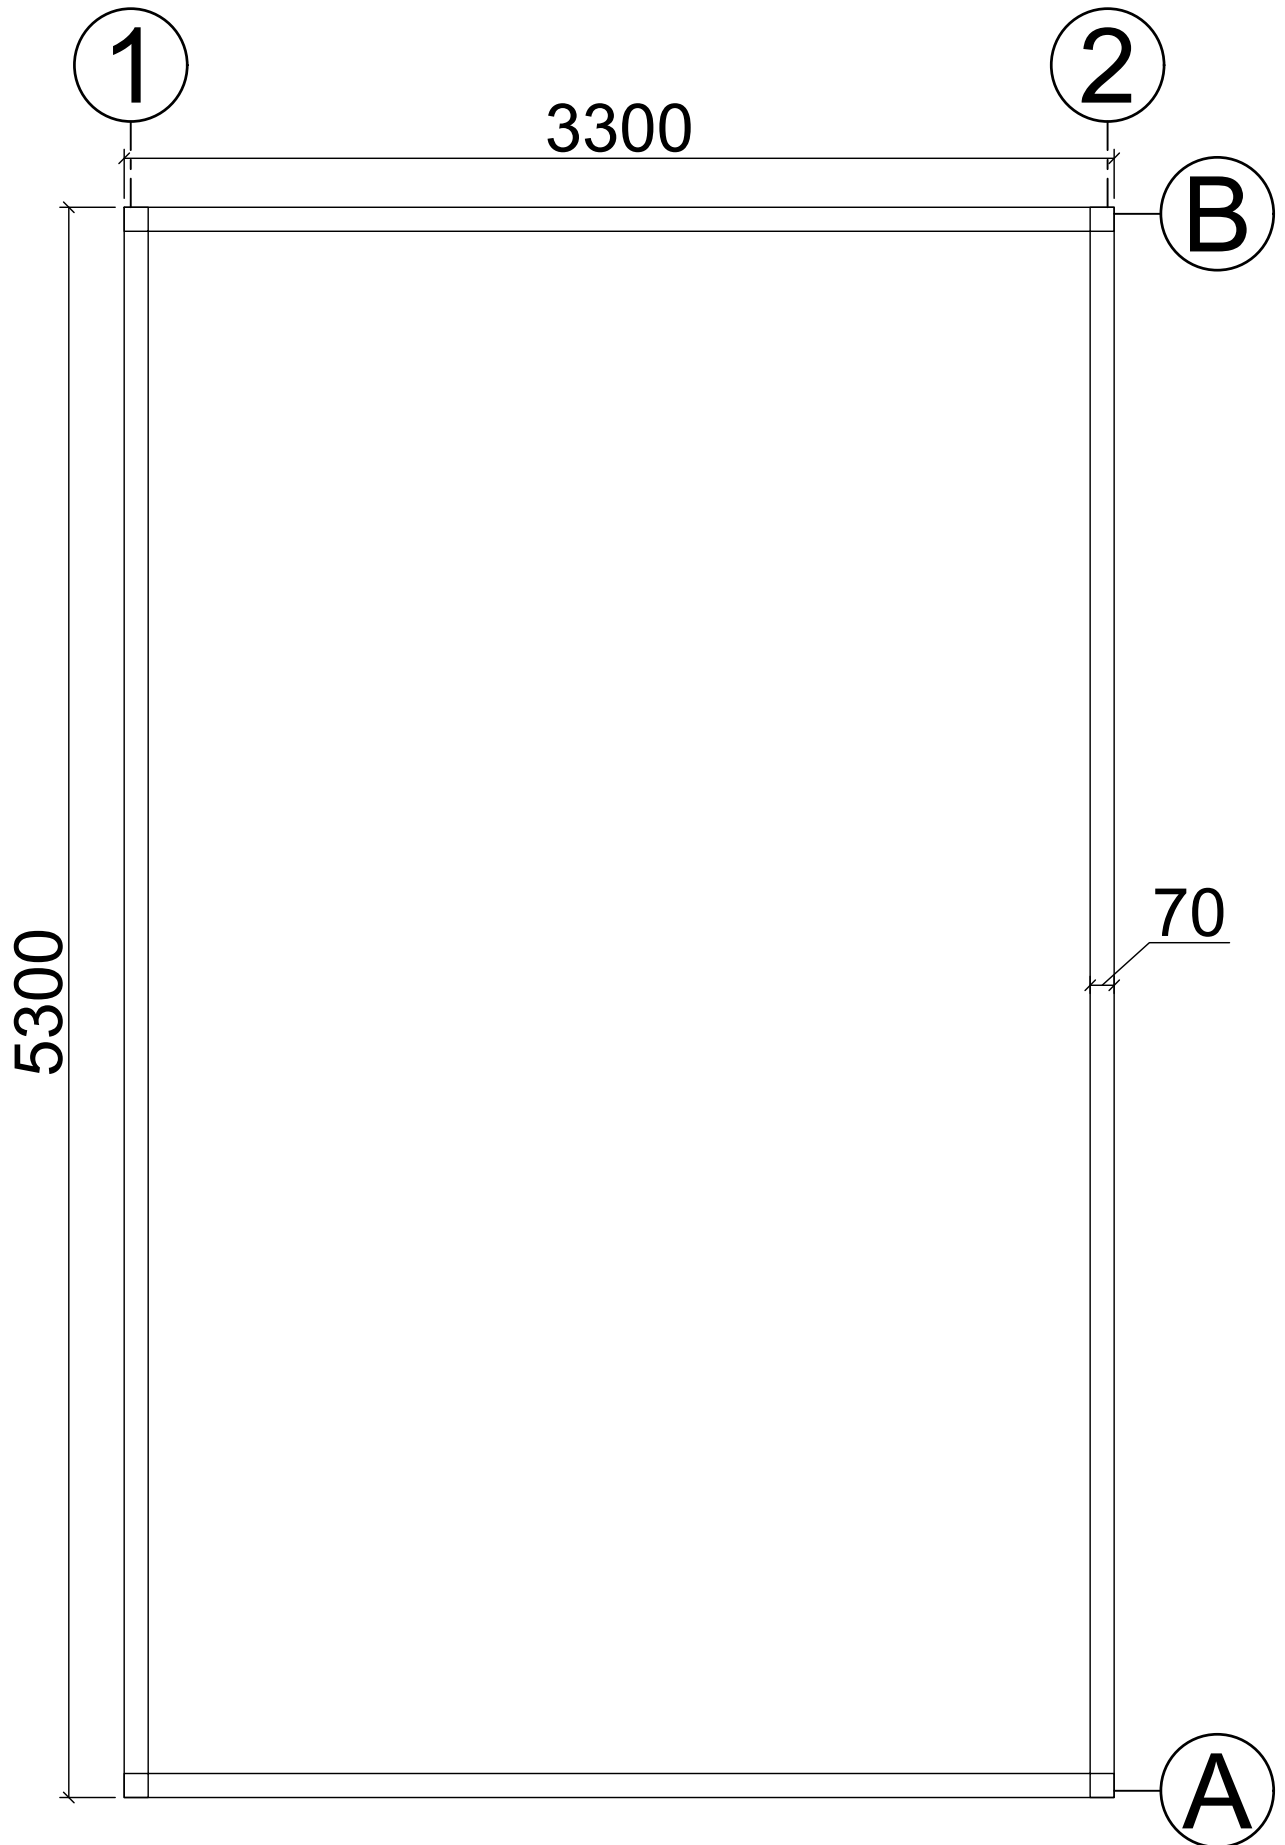


N14035055
(3.5m x 5.5m) 44mm

Axis A

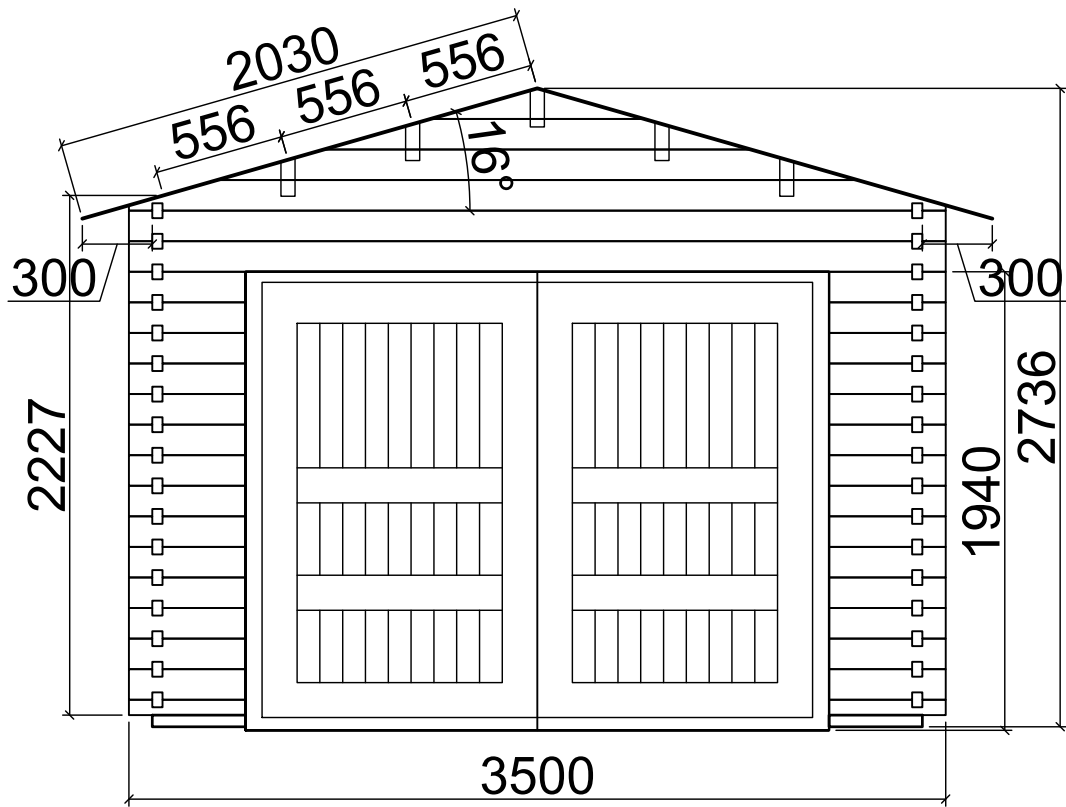


Axis B

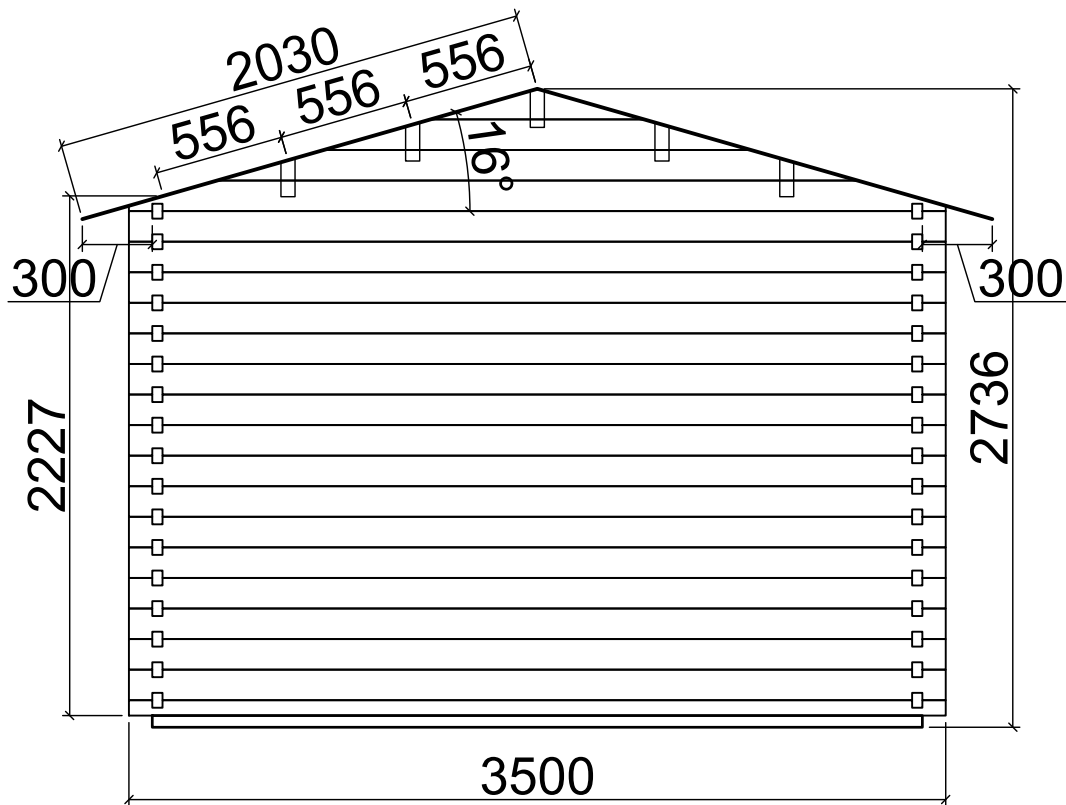

N14035055
(3.5m x 5.5m) 44mm

Axis 1

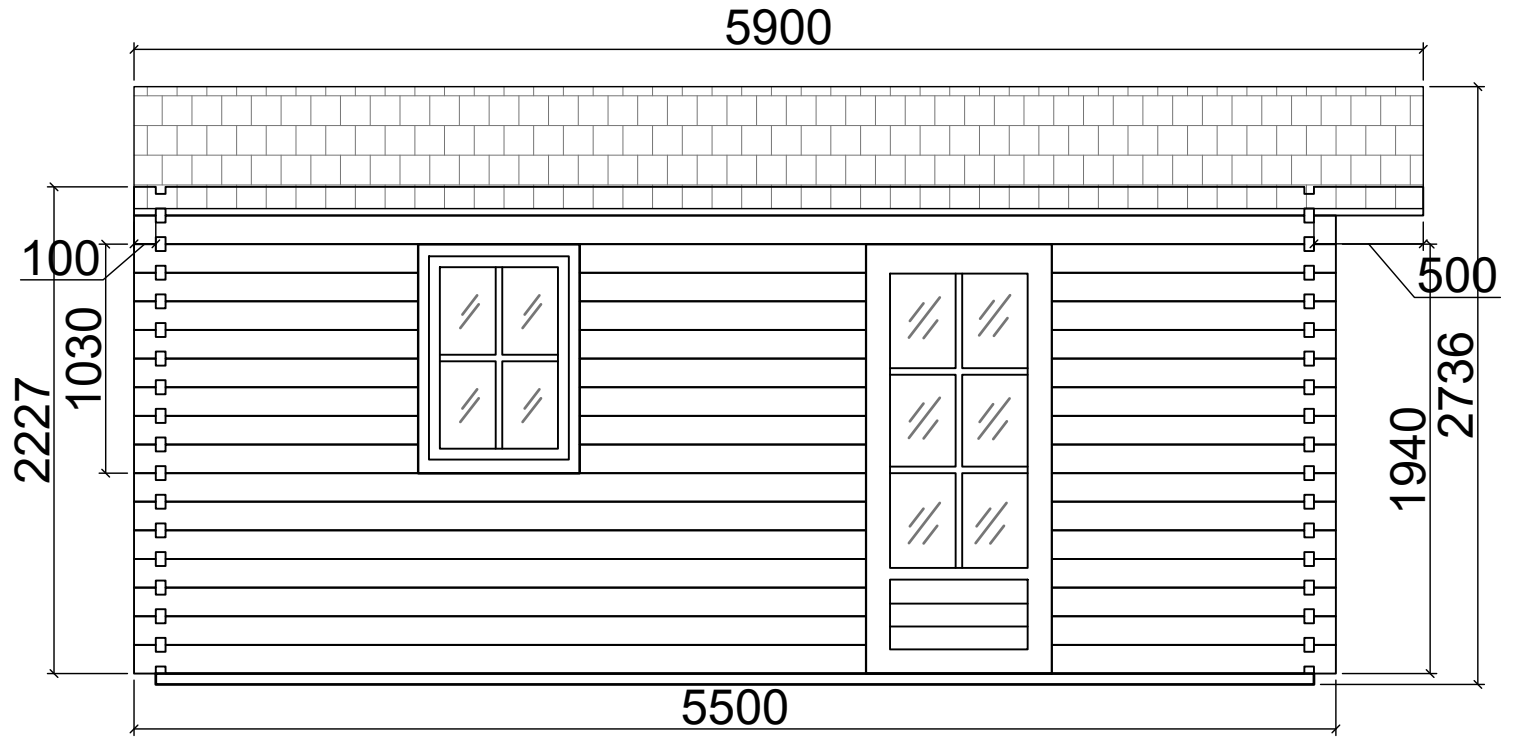

Axis 2

