



# Floor plan

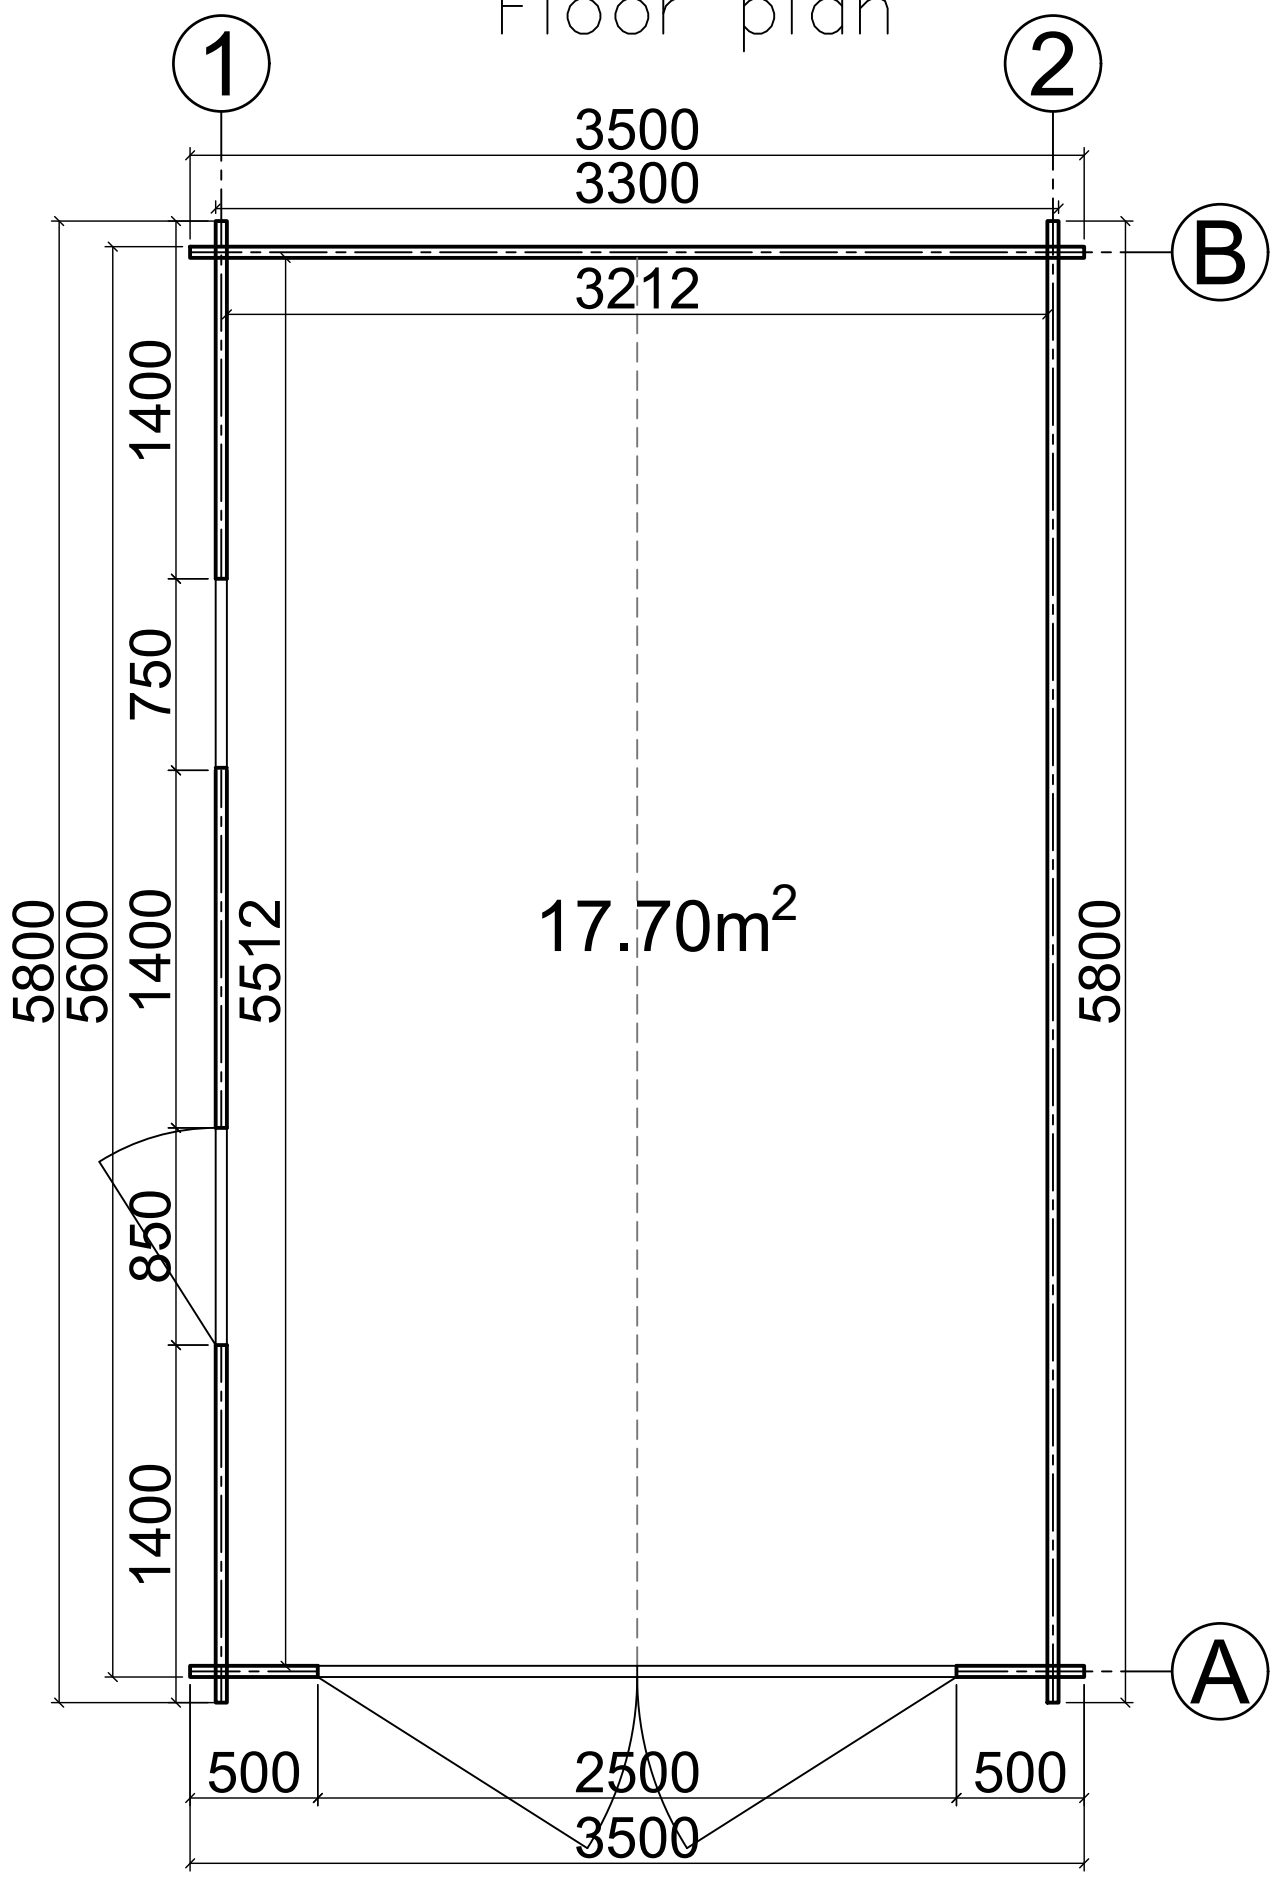


N14035058  
(3.5m x 5.8m) 44mm

# Base plan

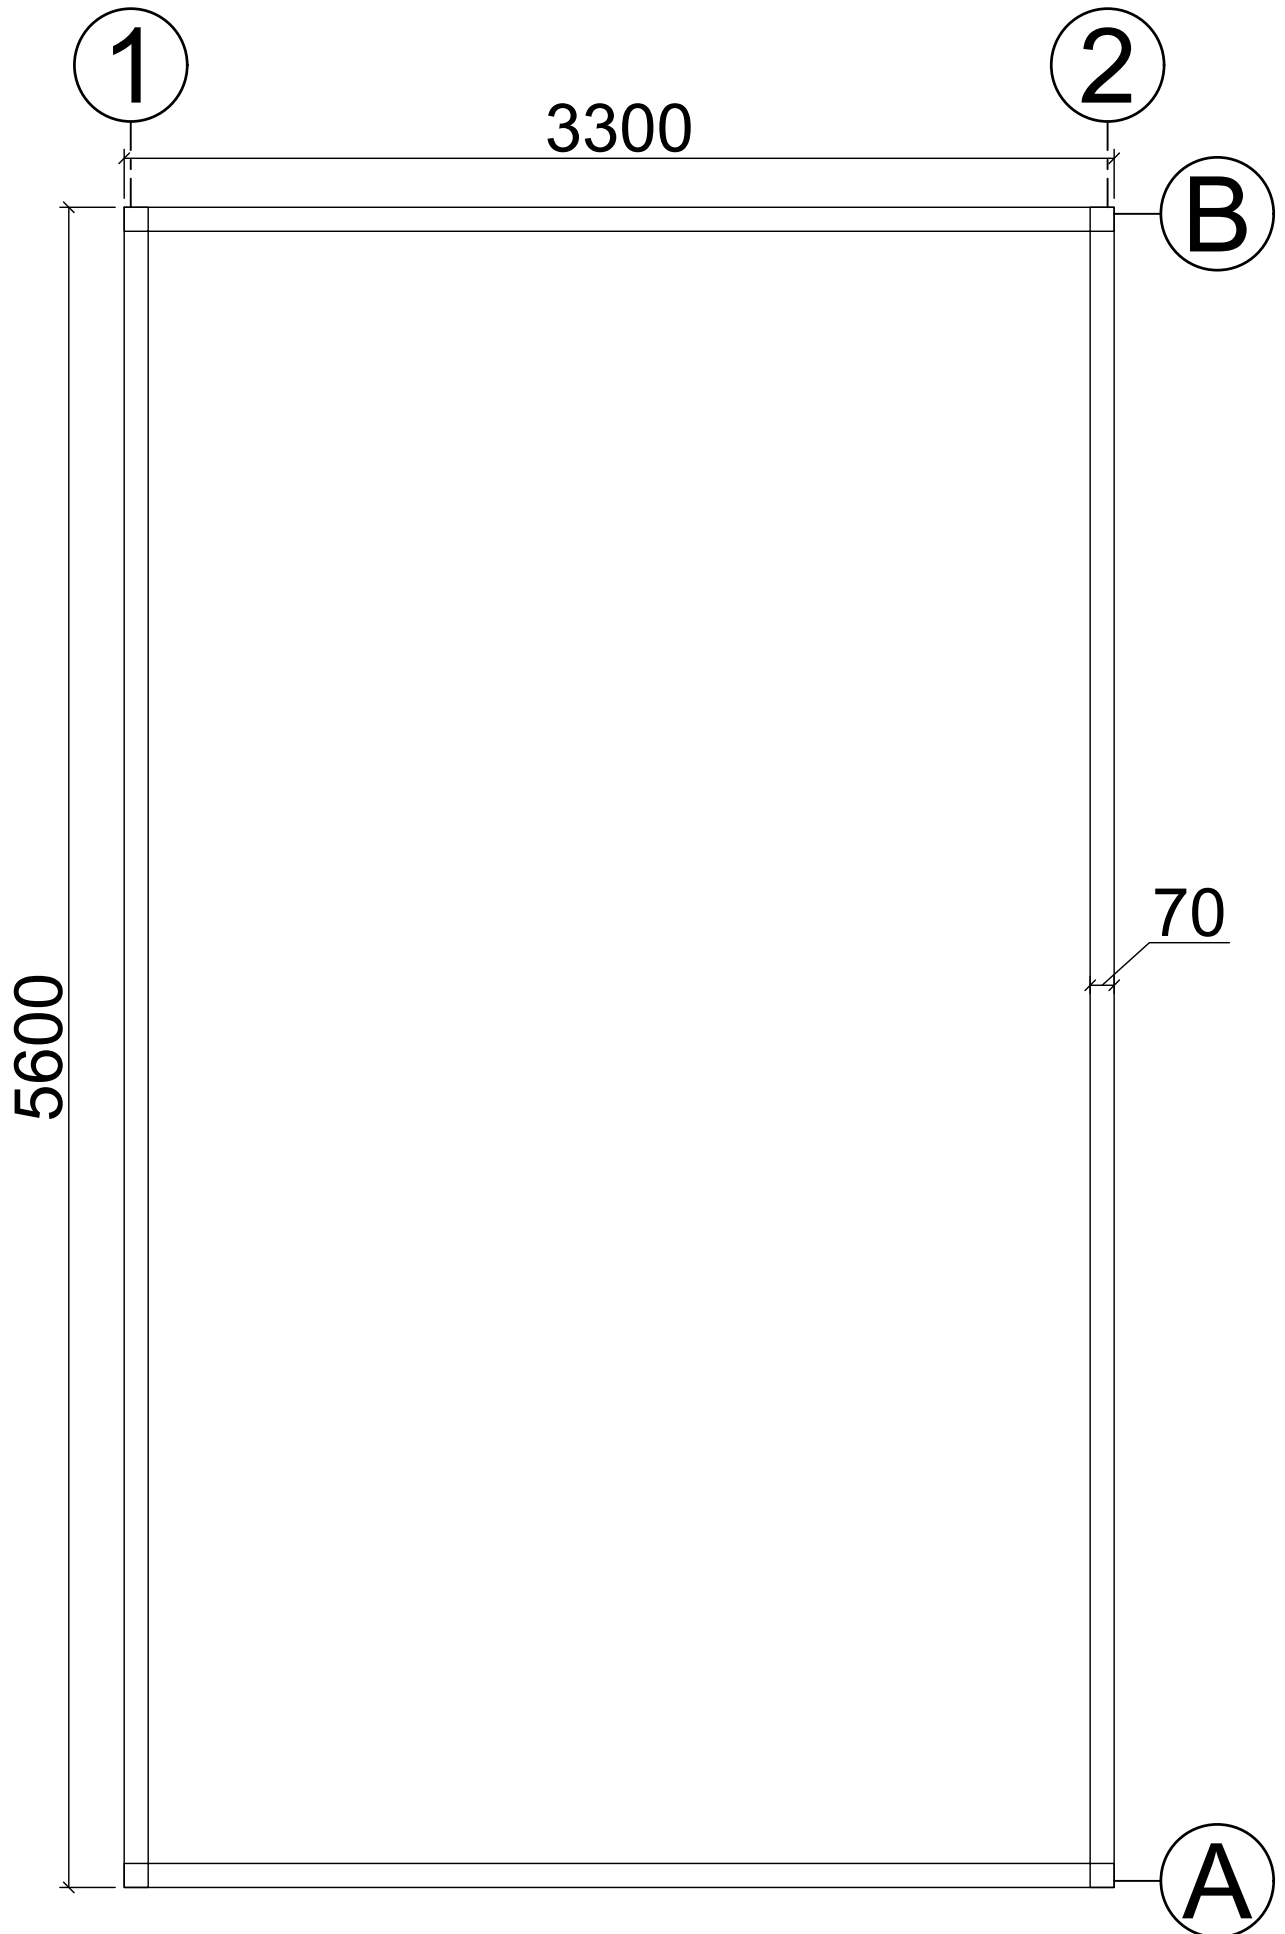


N14035058  
(3.5m x 5.8m) 44mm

# Axis A

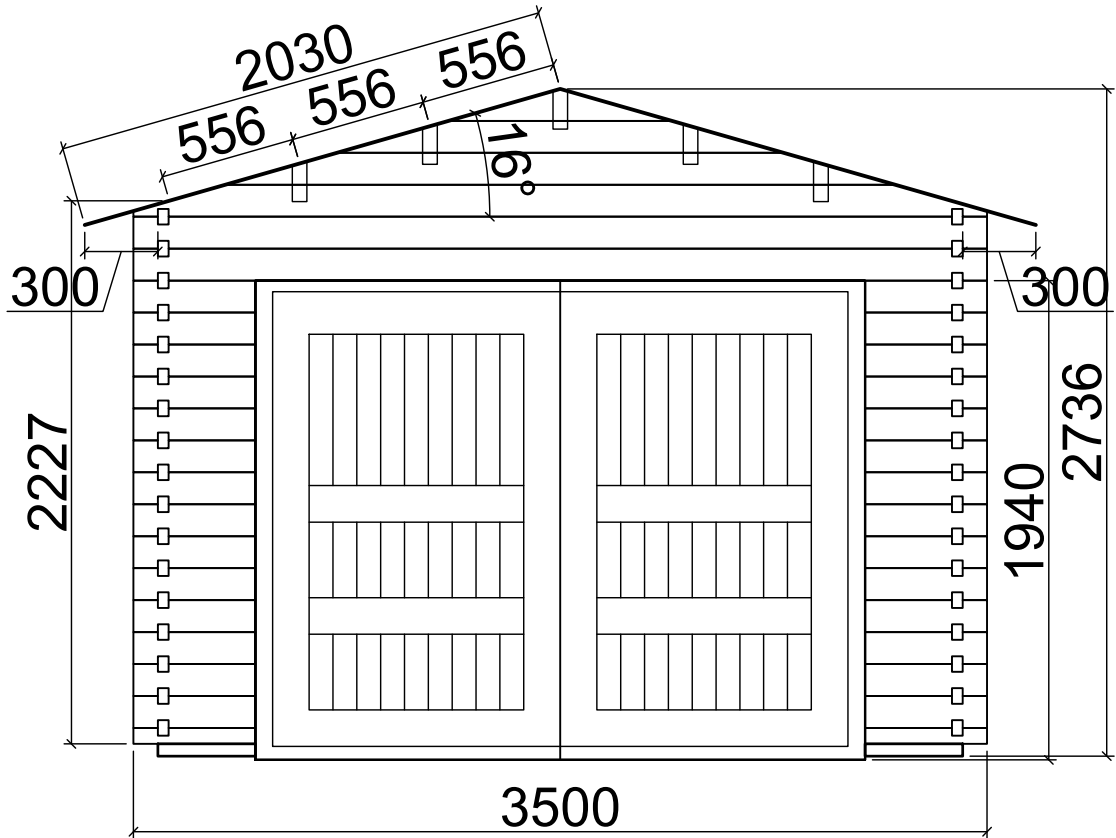


# Axis B

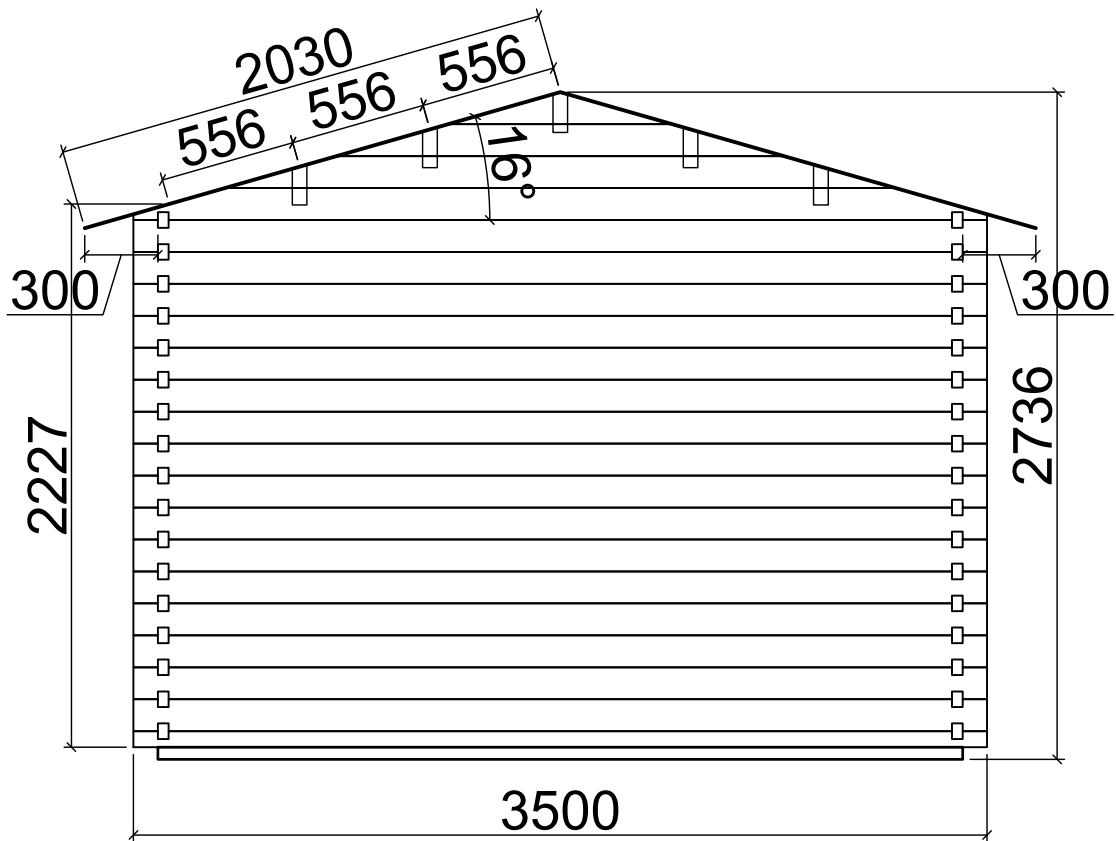


N14035058  
(3.5m x 5.8m) 44mm

# Axis 1

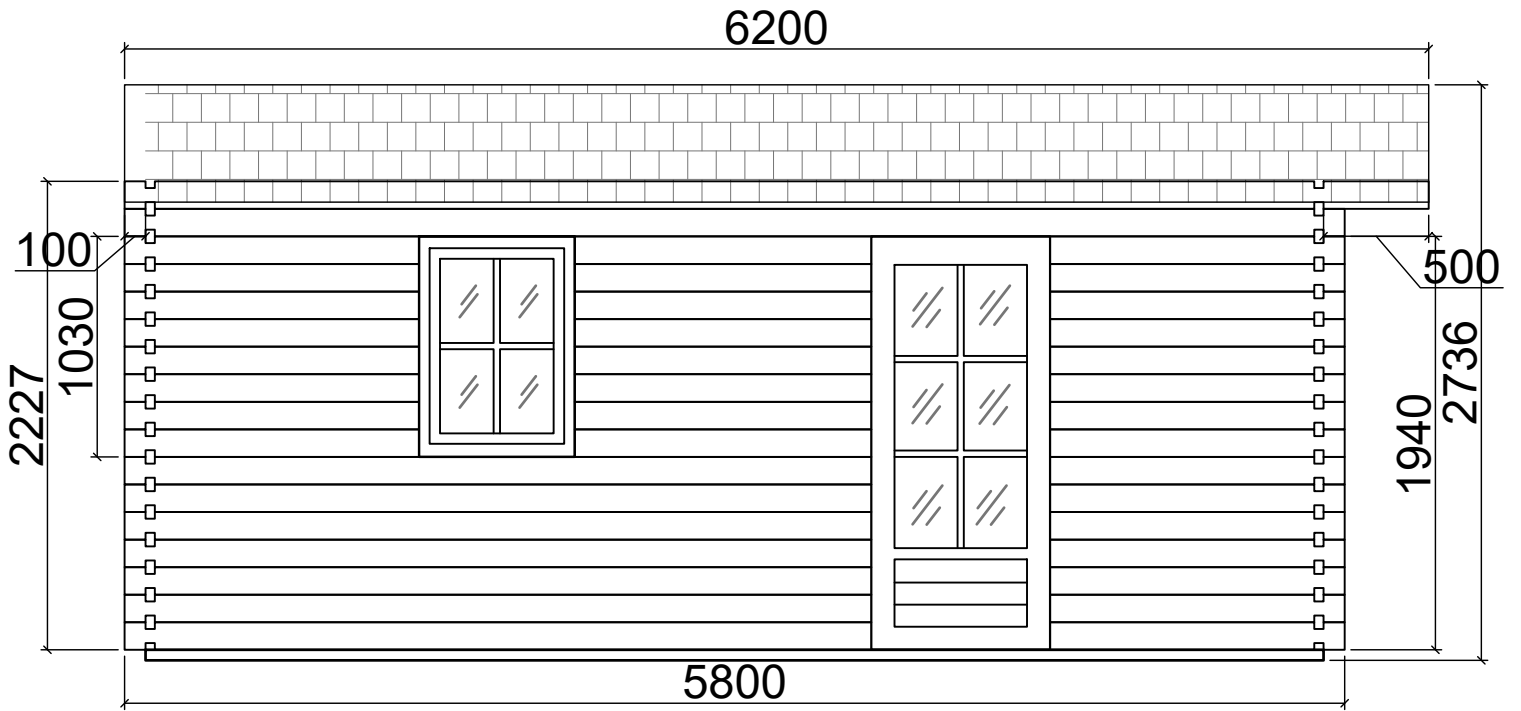

# Axis 2

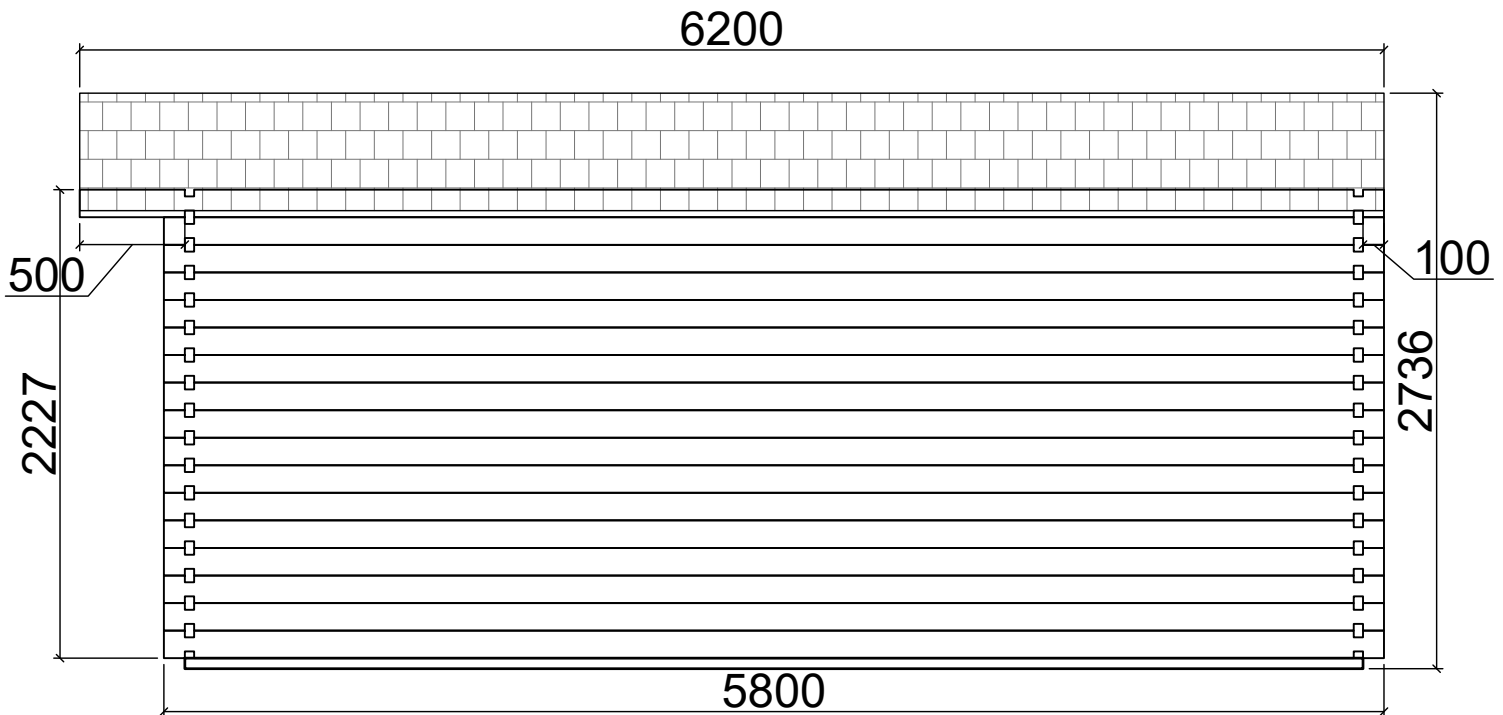

N14035058  
(3.5m x 5.8m) 44mm