



# Floor plan

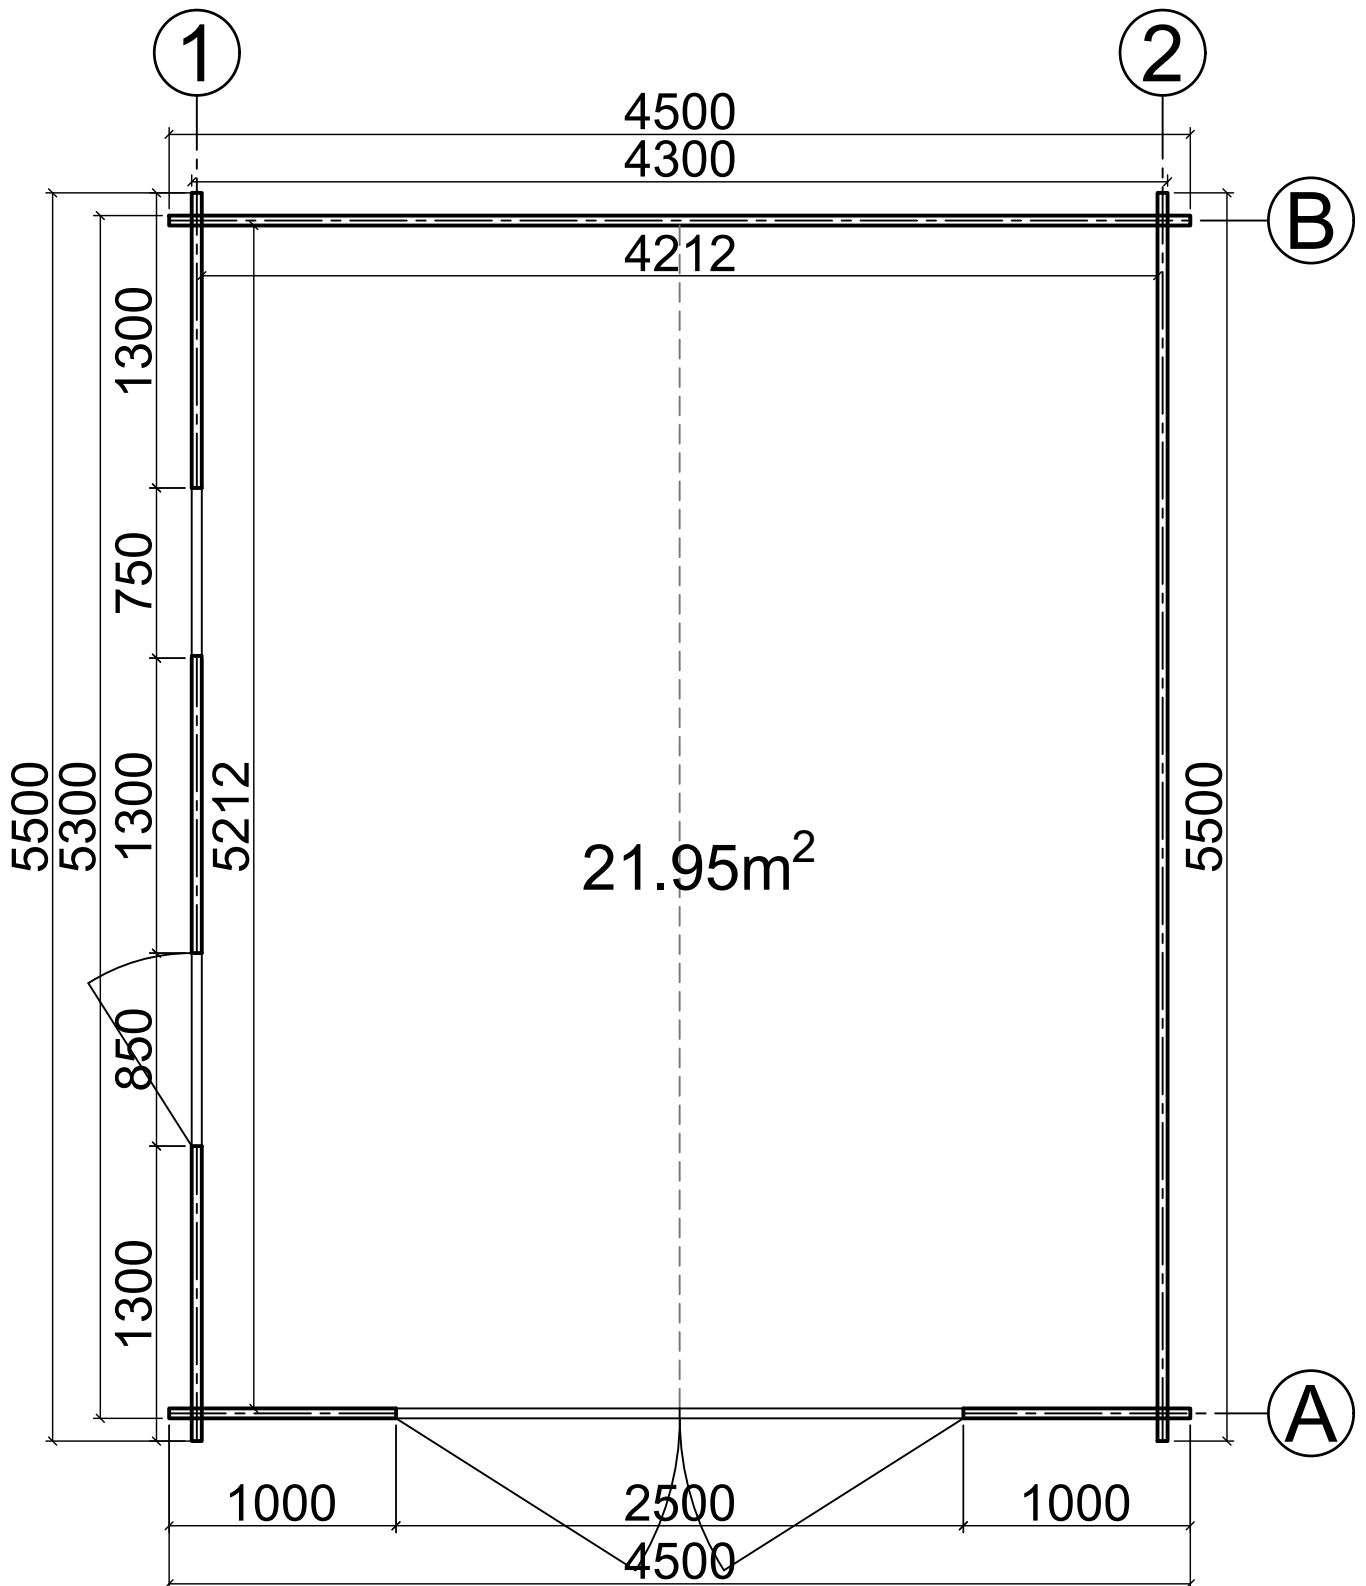


N14045055  
(4.5m x 5.5m) 44mm

# Base plan

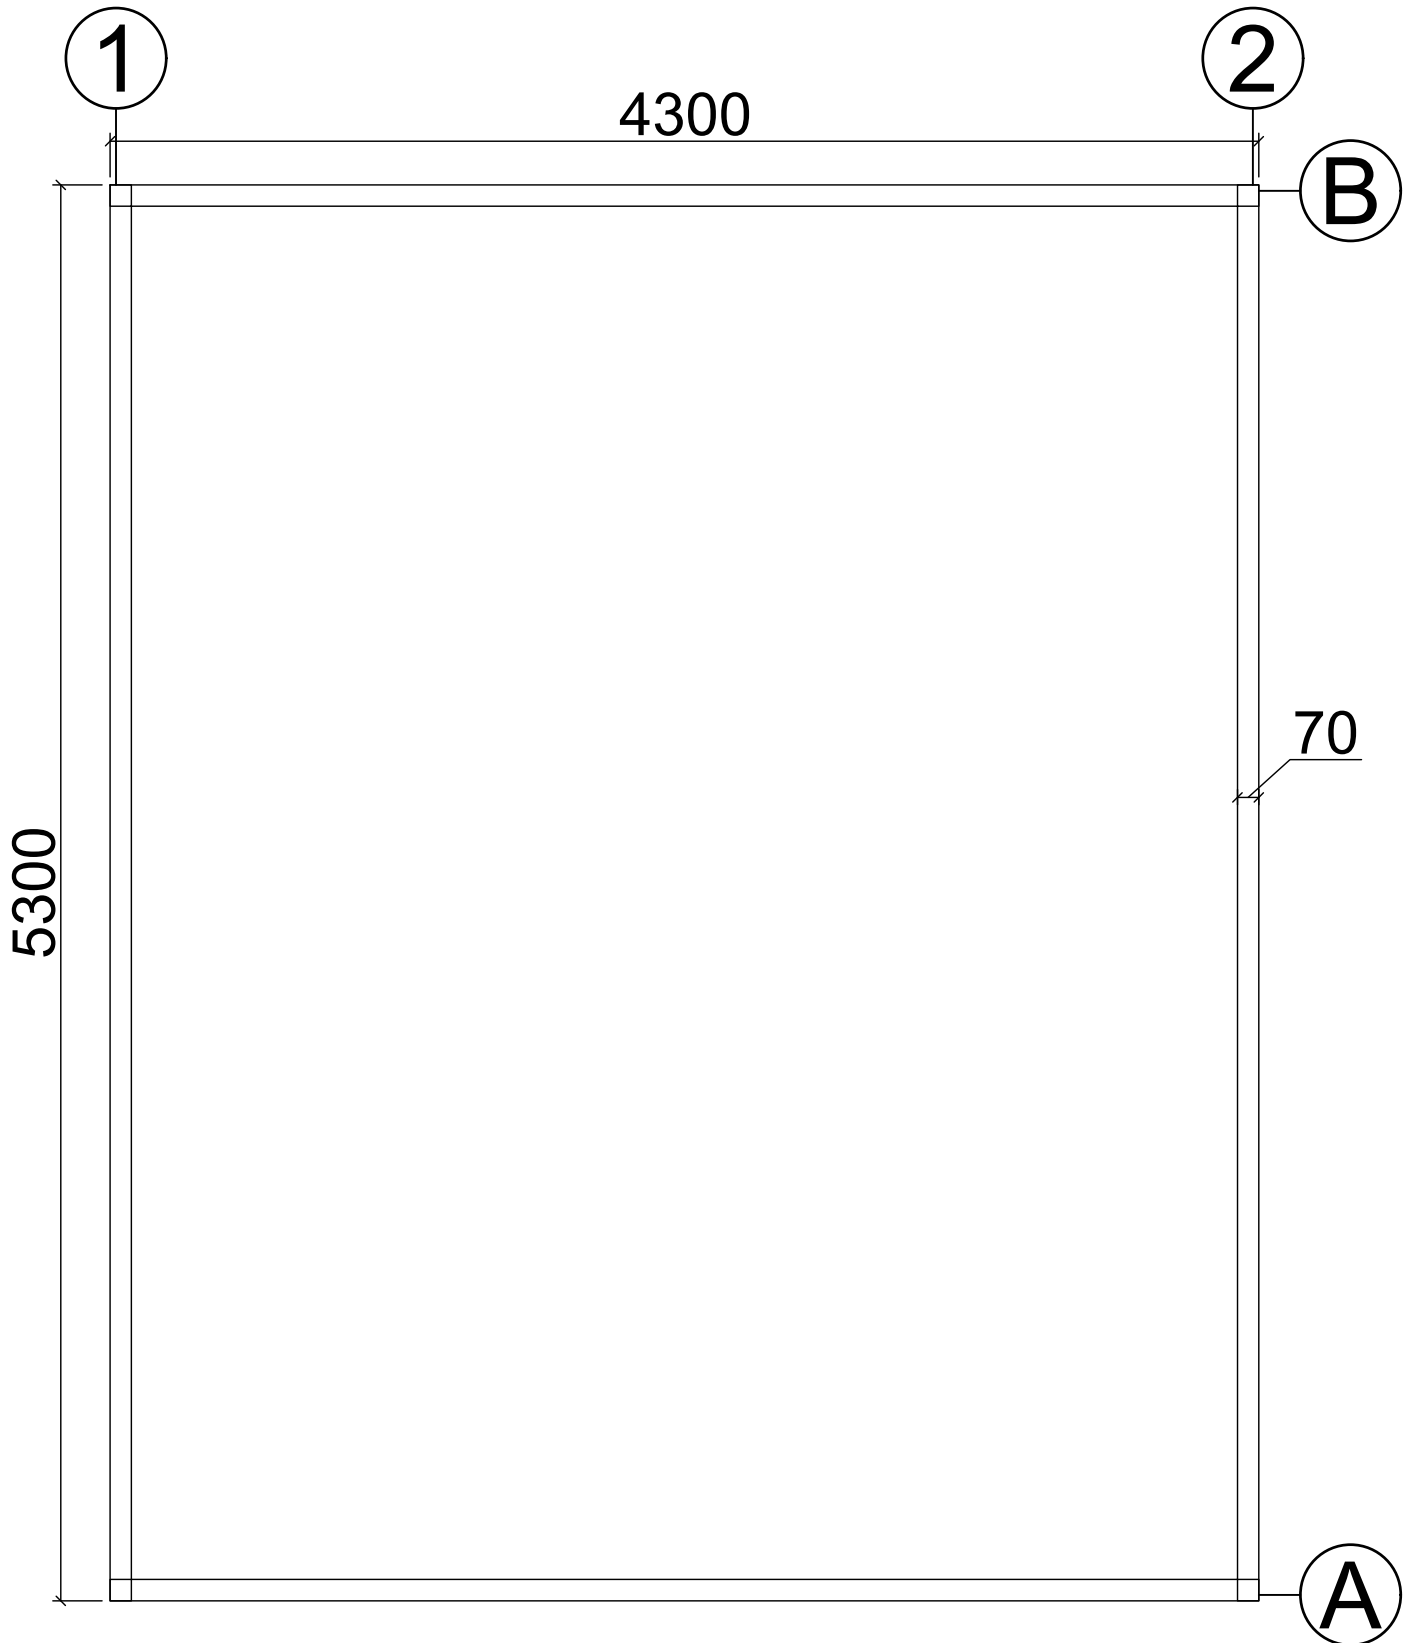


N14045055  
(4.5m x 5.5m) 44mm


# Axis A

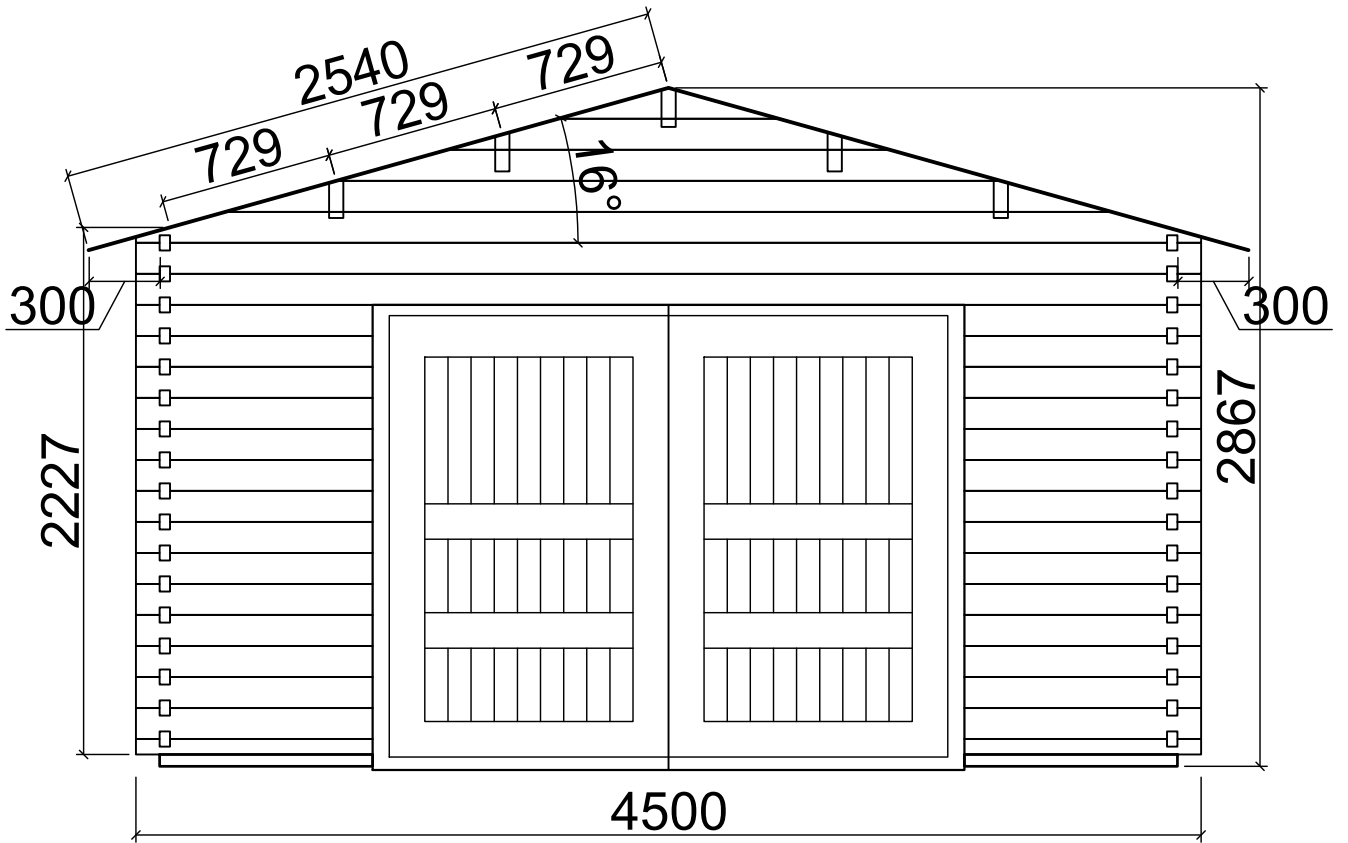


# Axis B

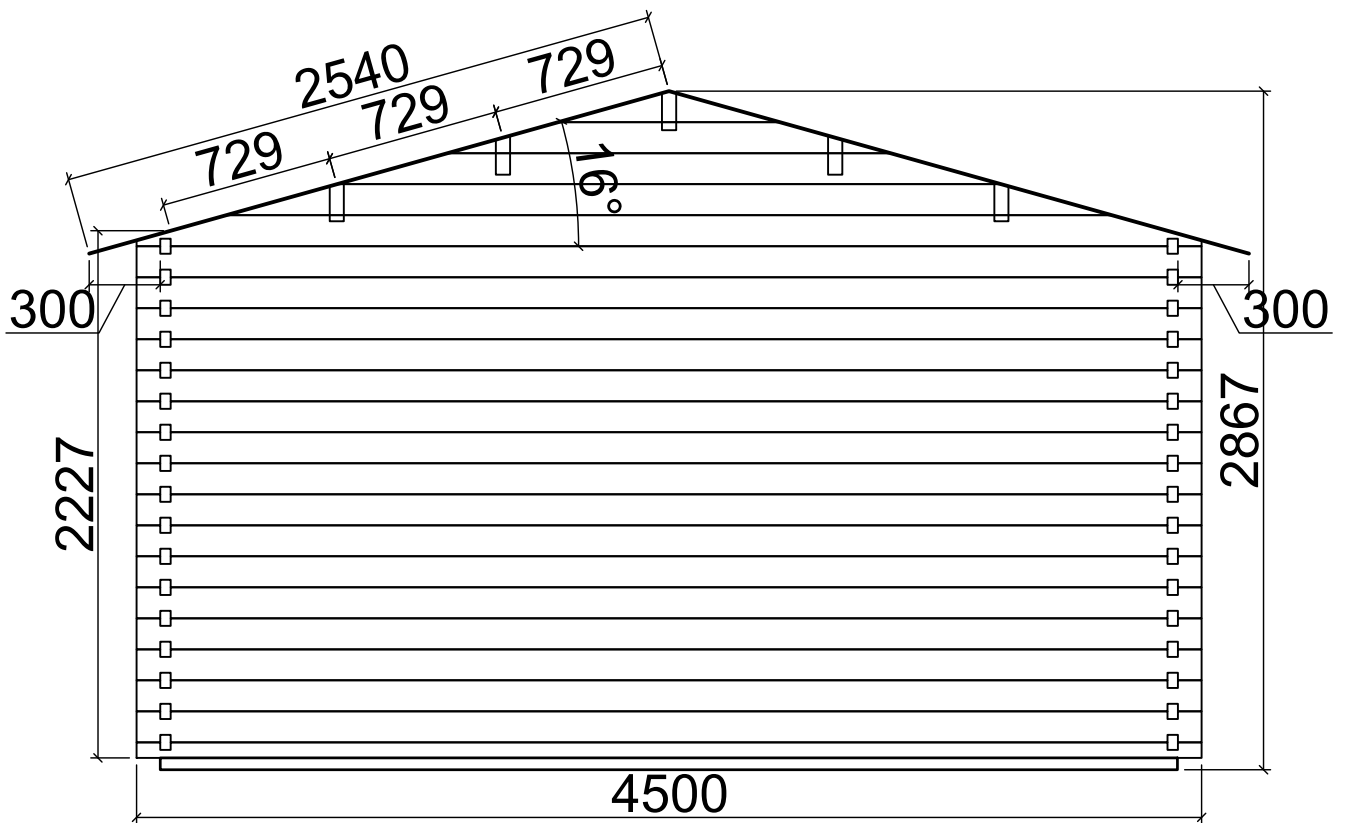

# Axis 1

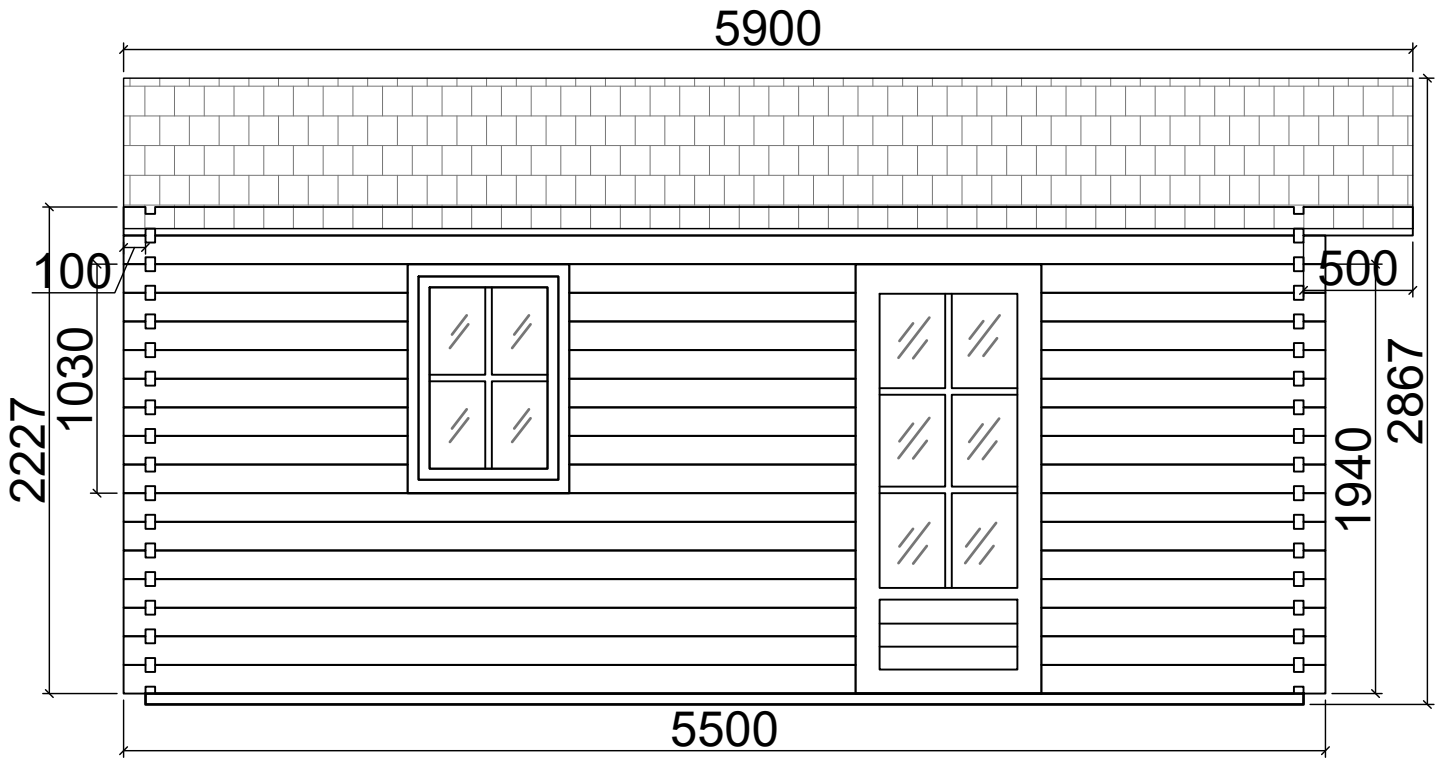

# Axis 2

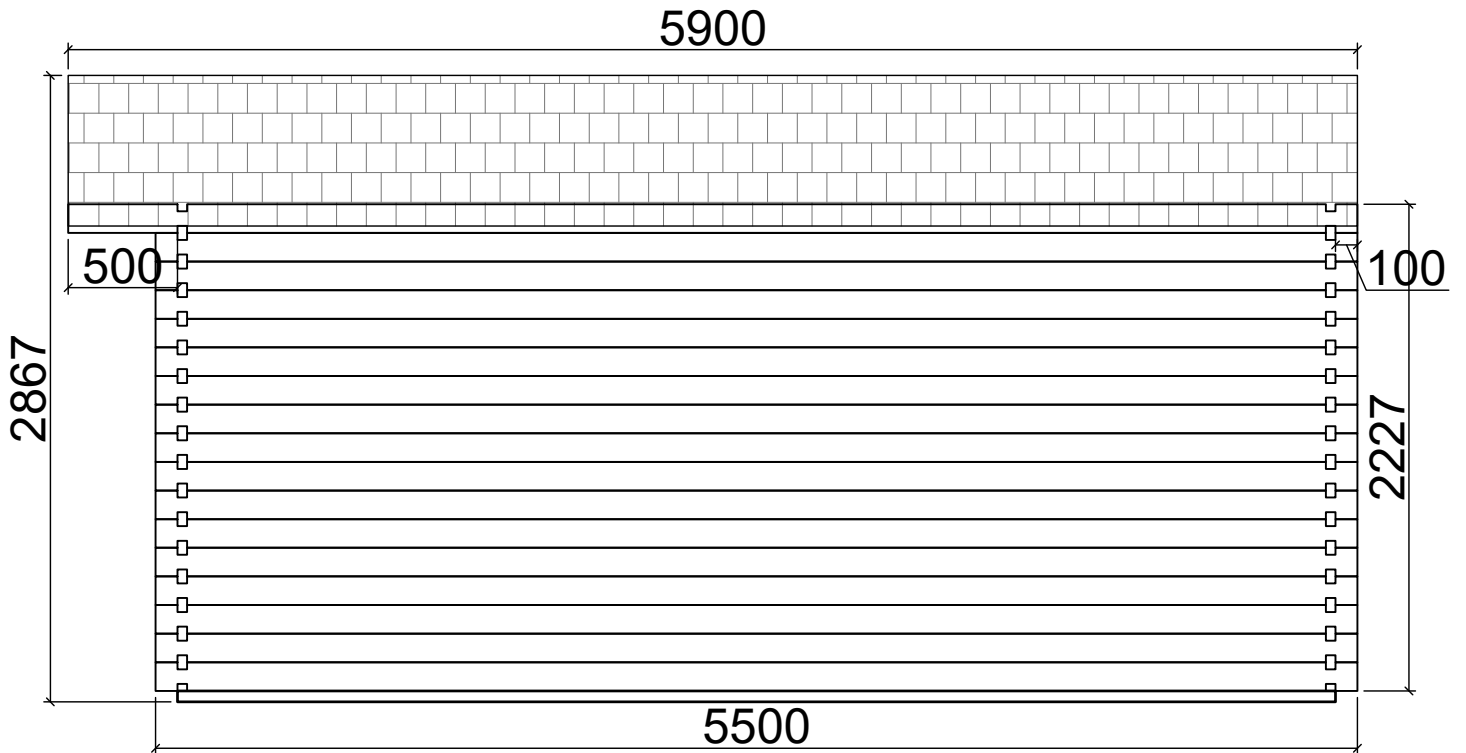

N14045055  
(4.5m x 5.5m) 44mm