



Floor plan

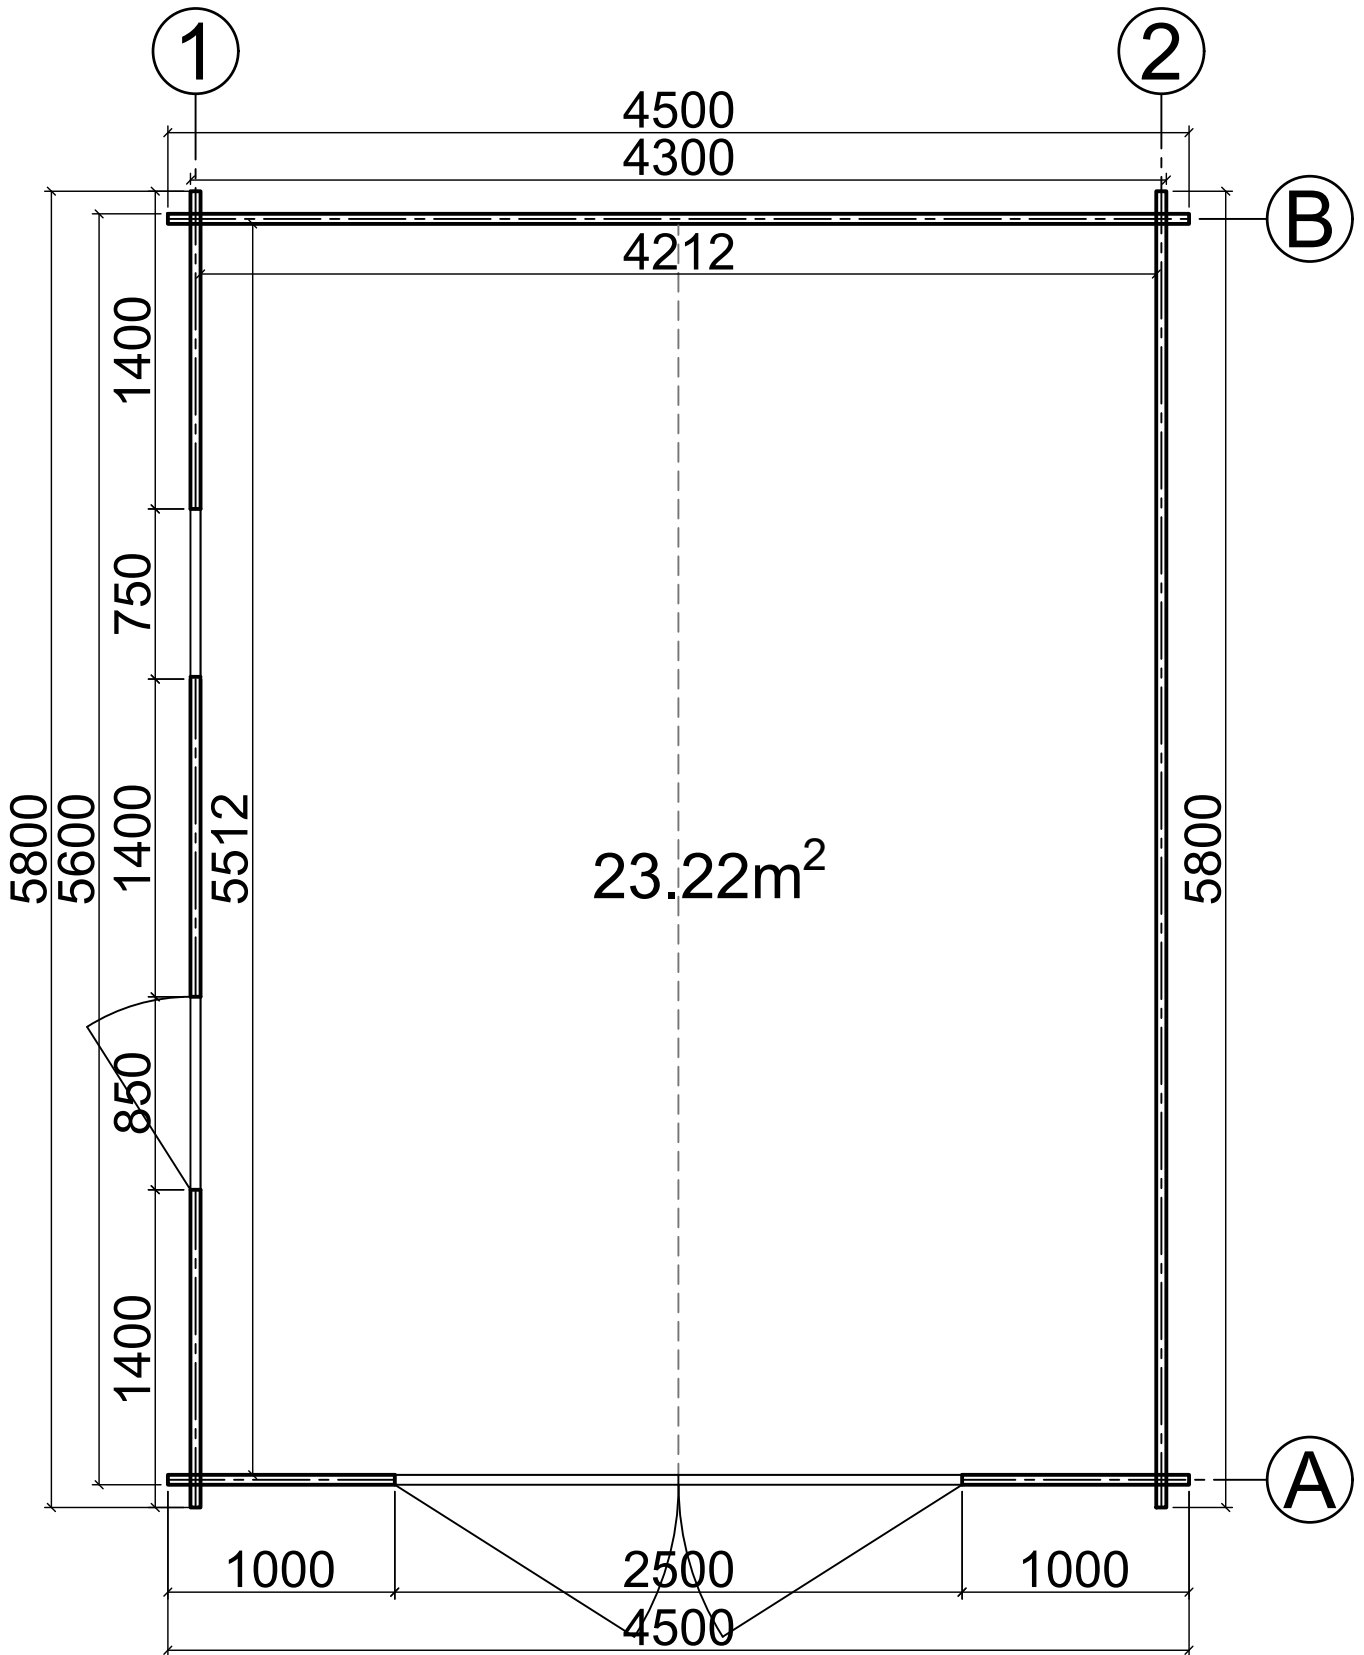


N14045058
(4.5m x 5.8m) 44mm

Base plan

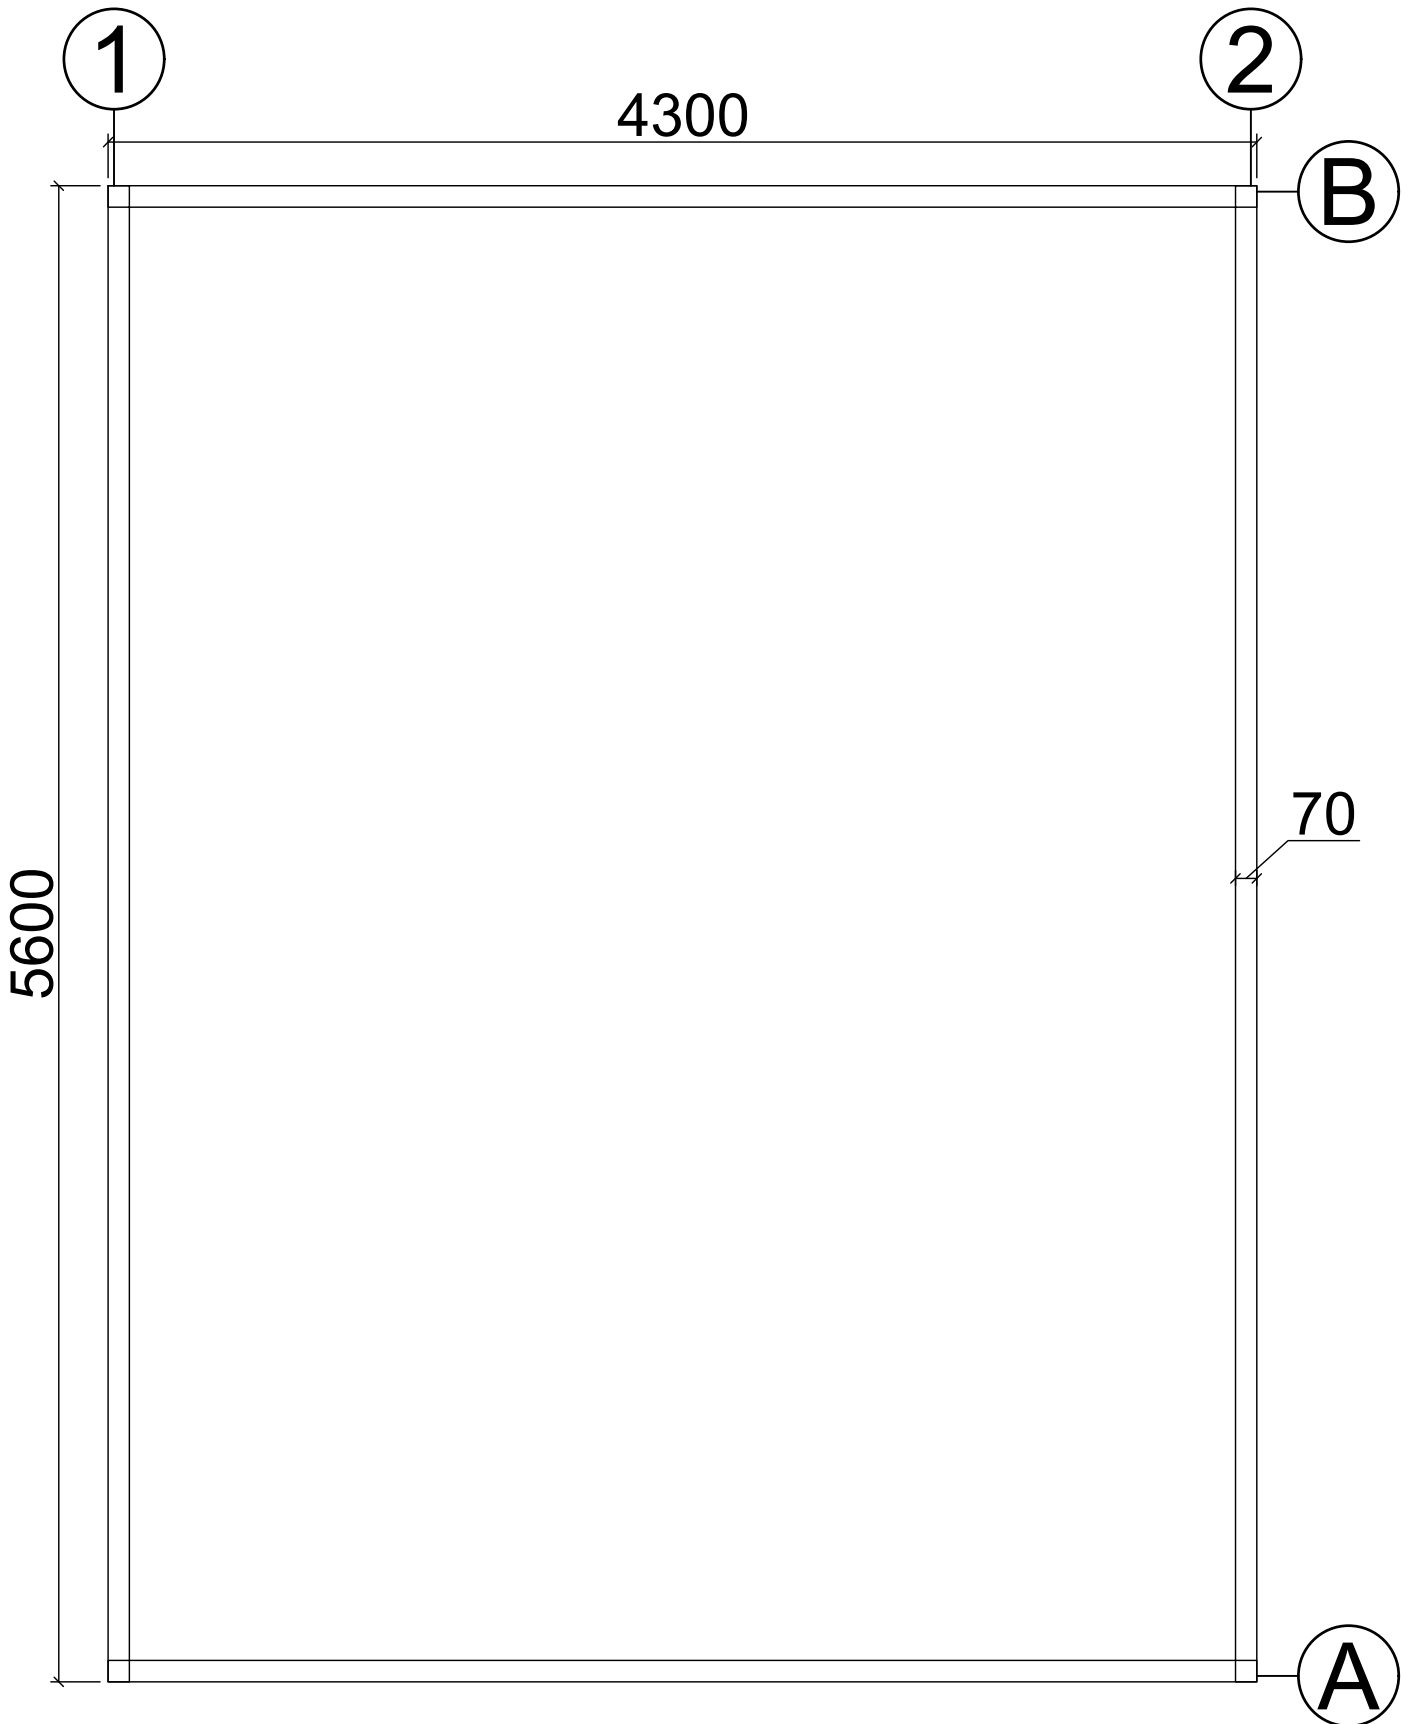


N14045058
(4.5m x 5.8m) 44mm


Axis A

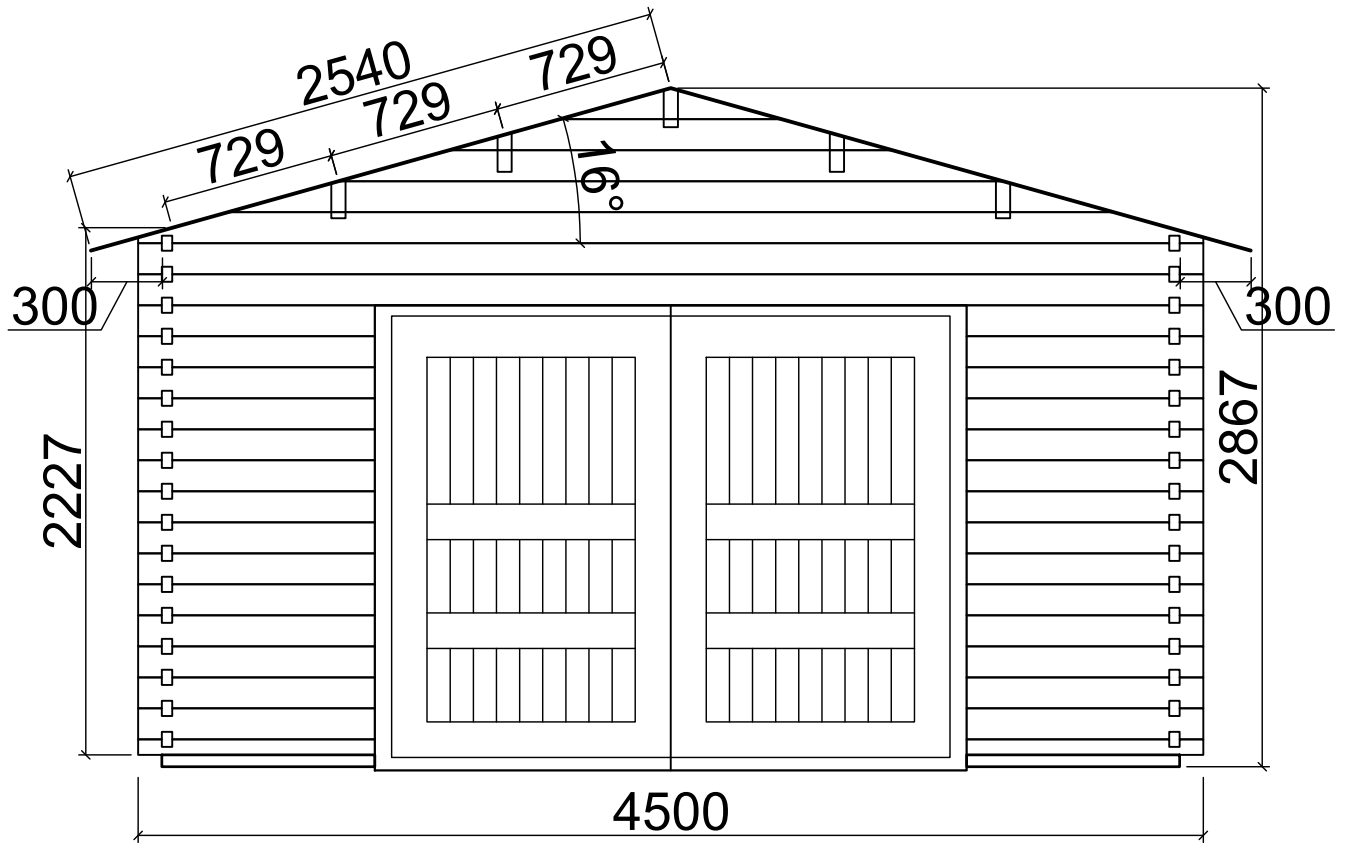


Axis B

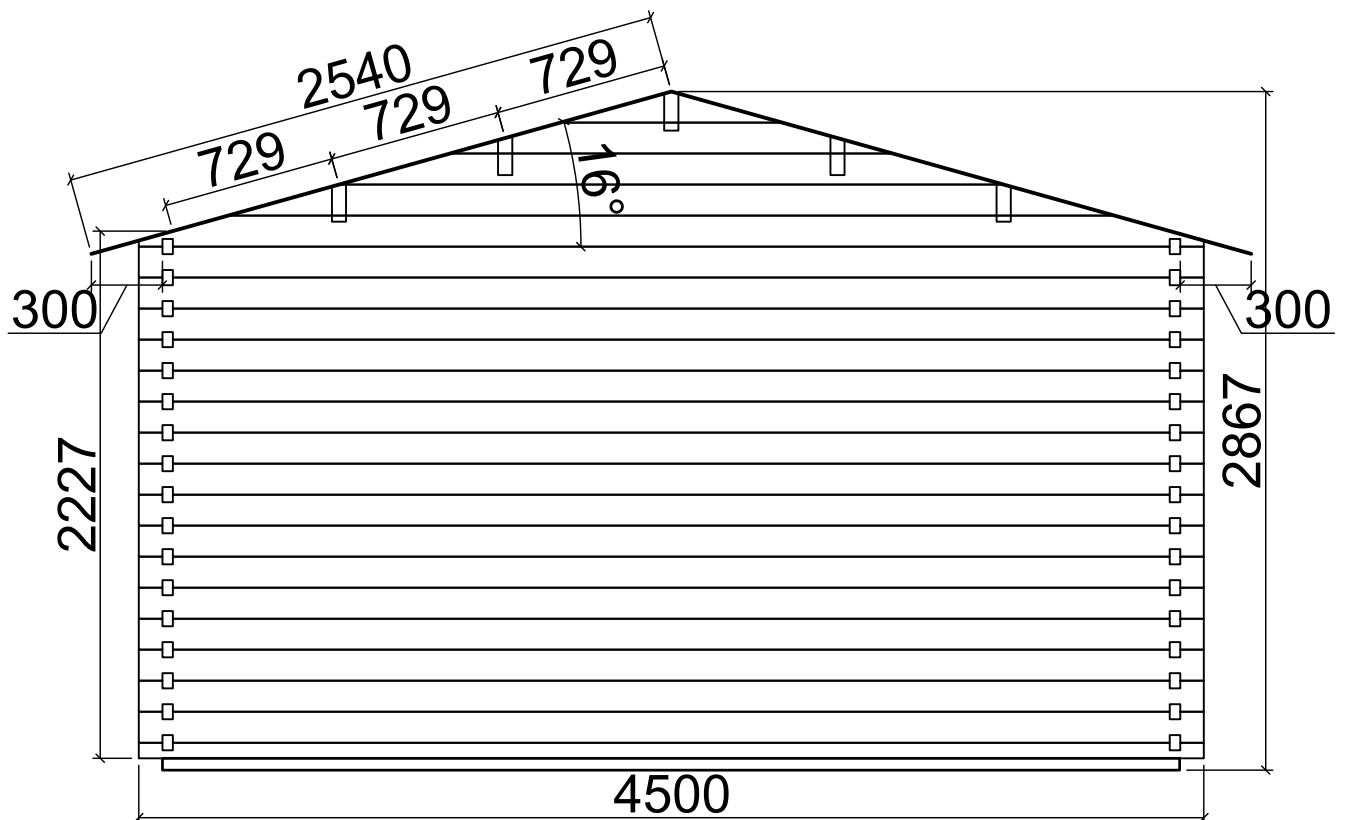

Axis 1

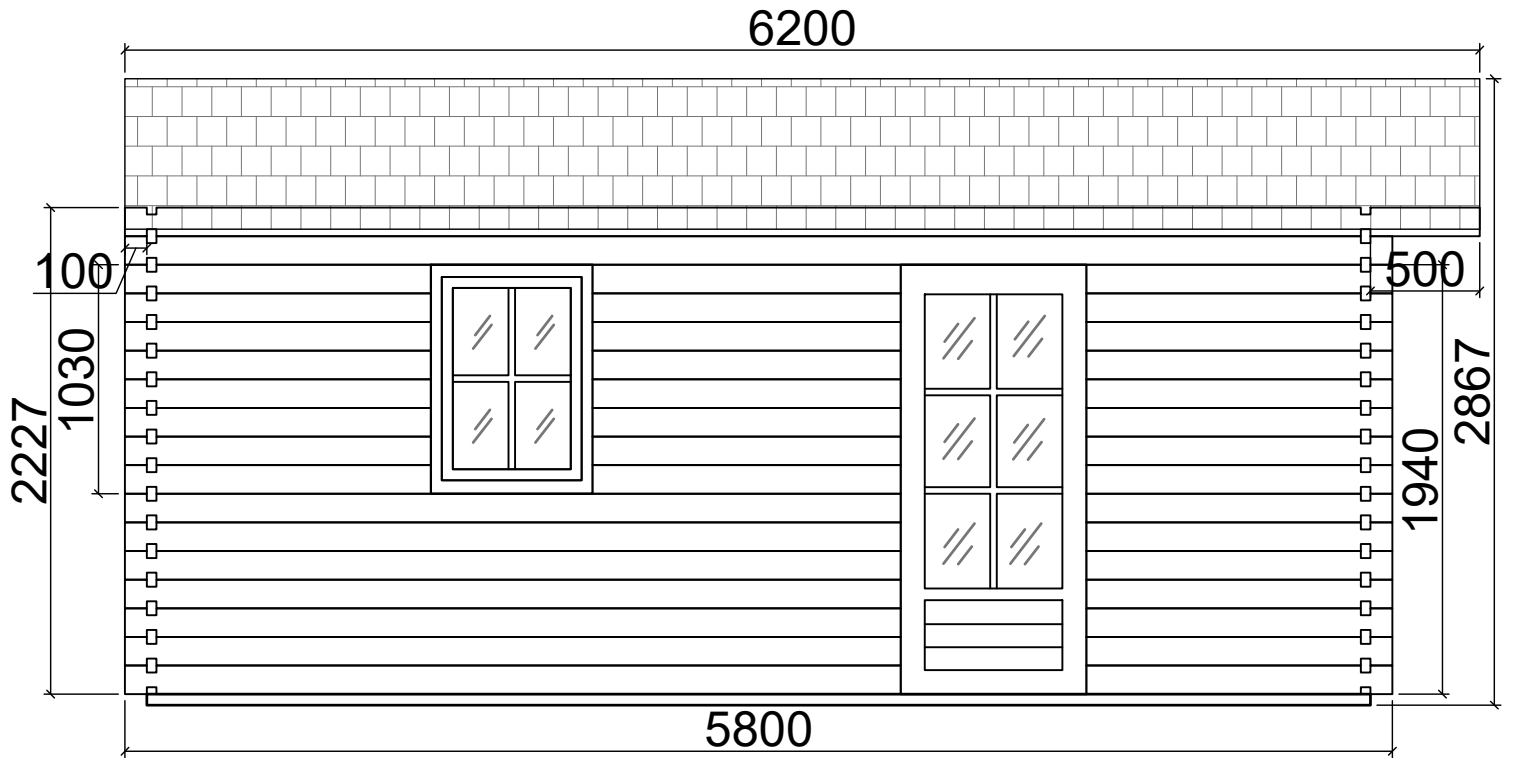

Axis 2

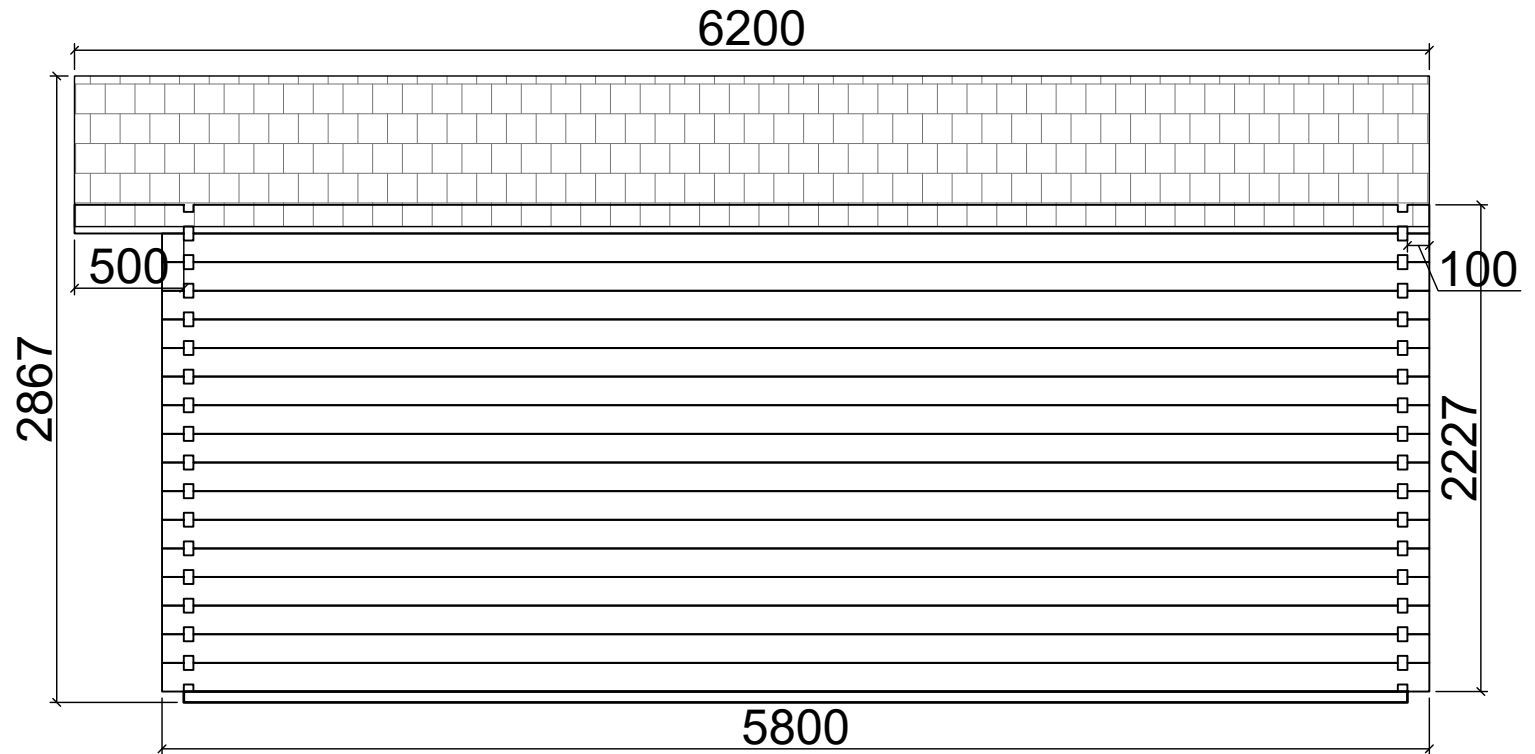

N14045058
(4.5m x 5.8m) 44mm