



Floor plan


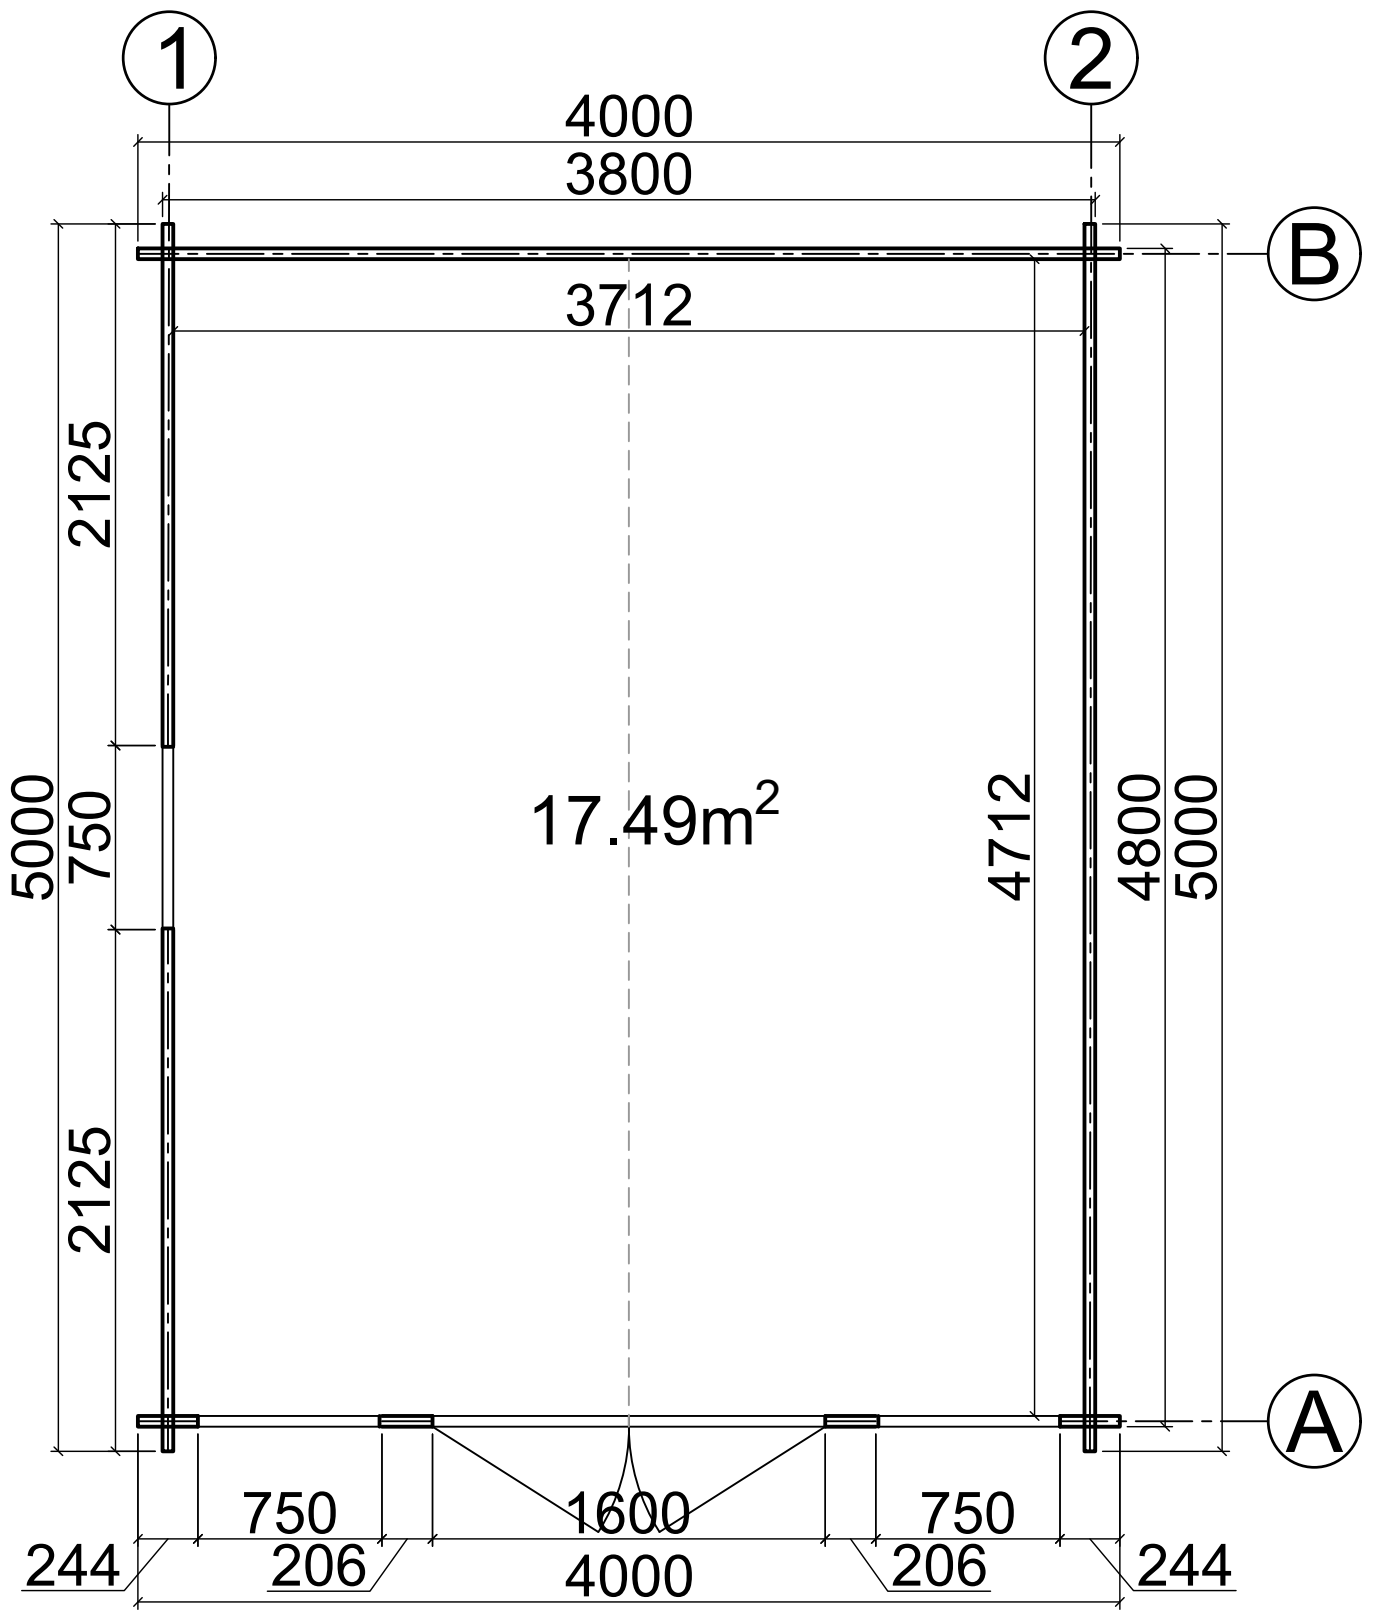


N06040050
(4m x 5m) 44mm

Base plan

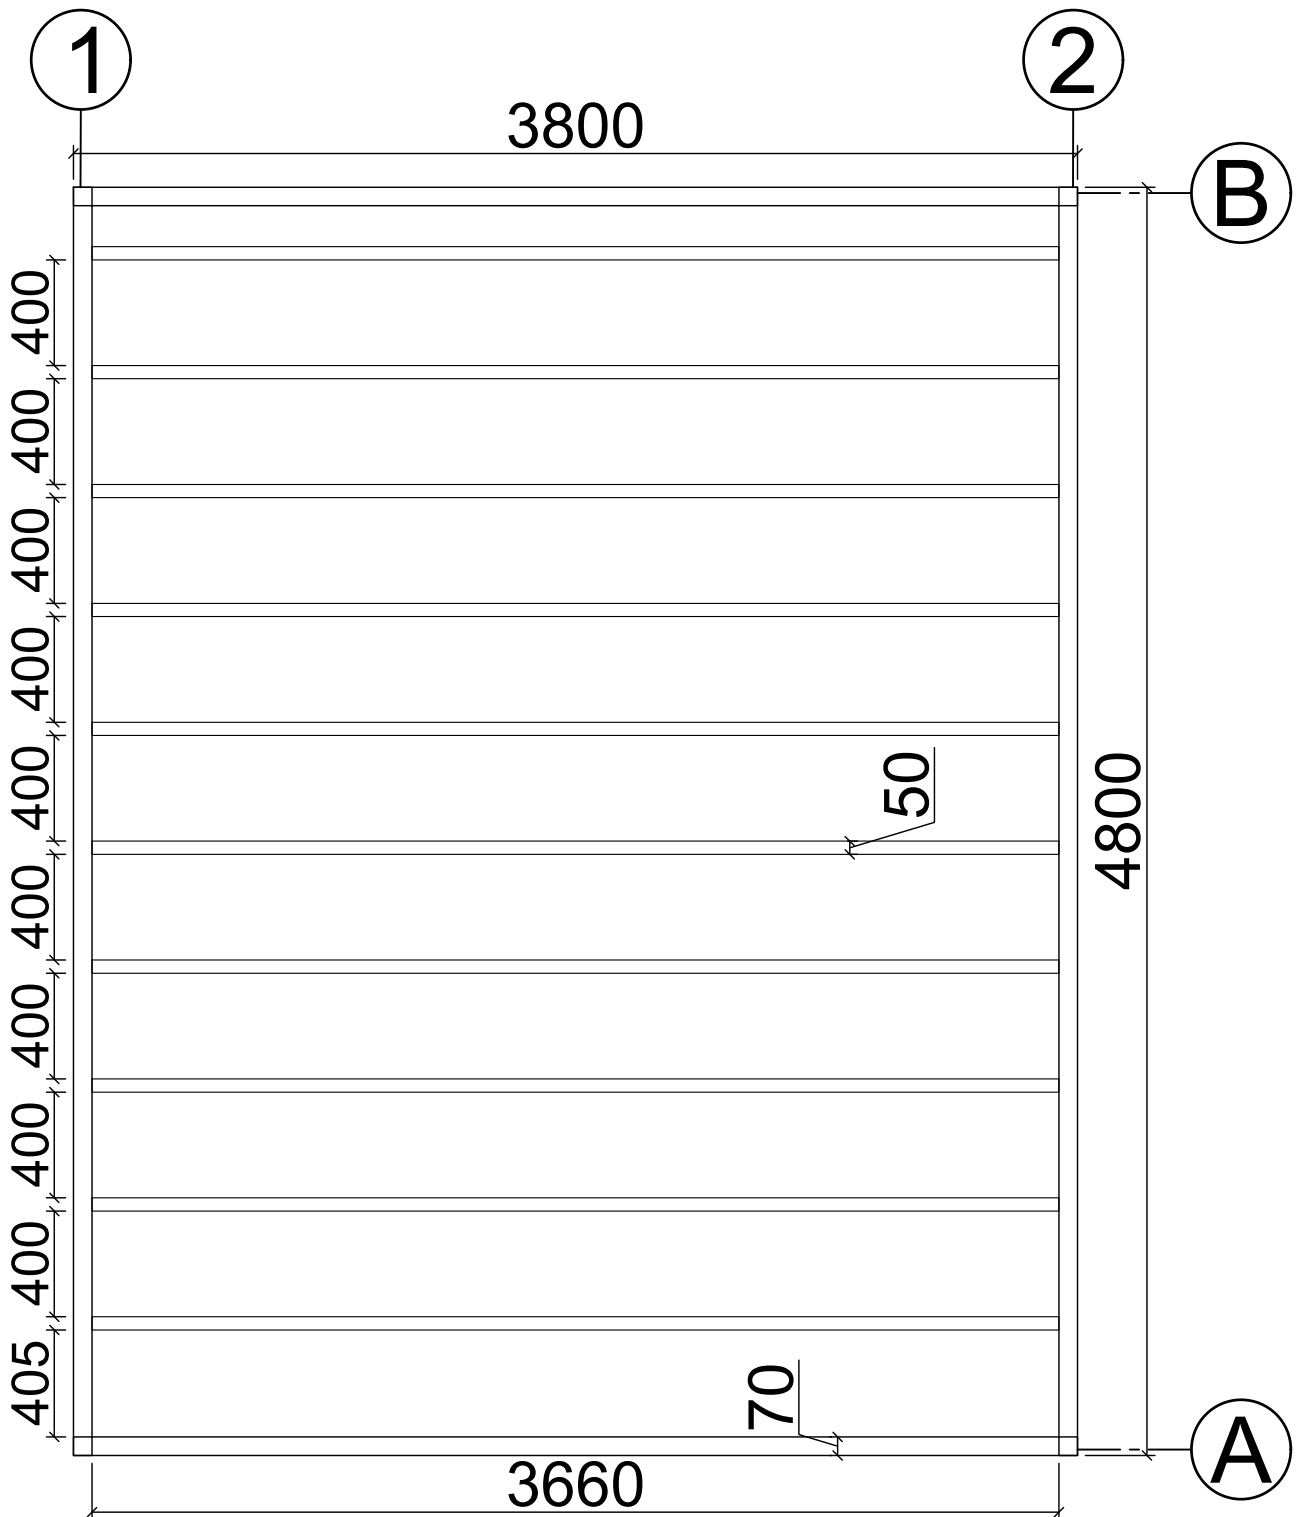


N06040050
(4m x 5m) 44mm

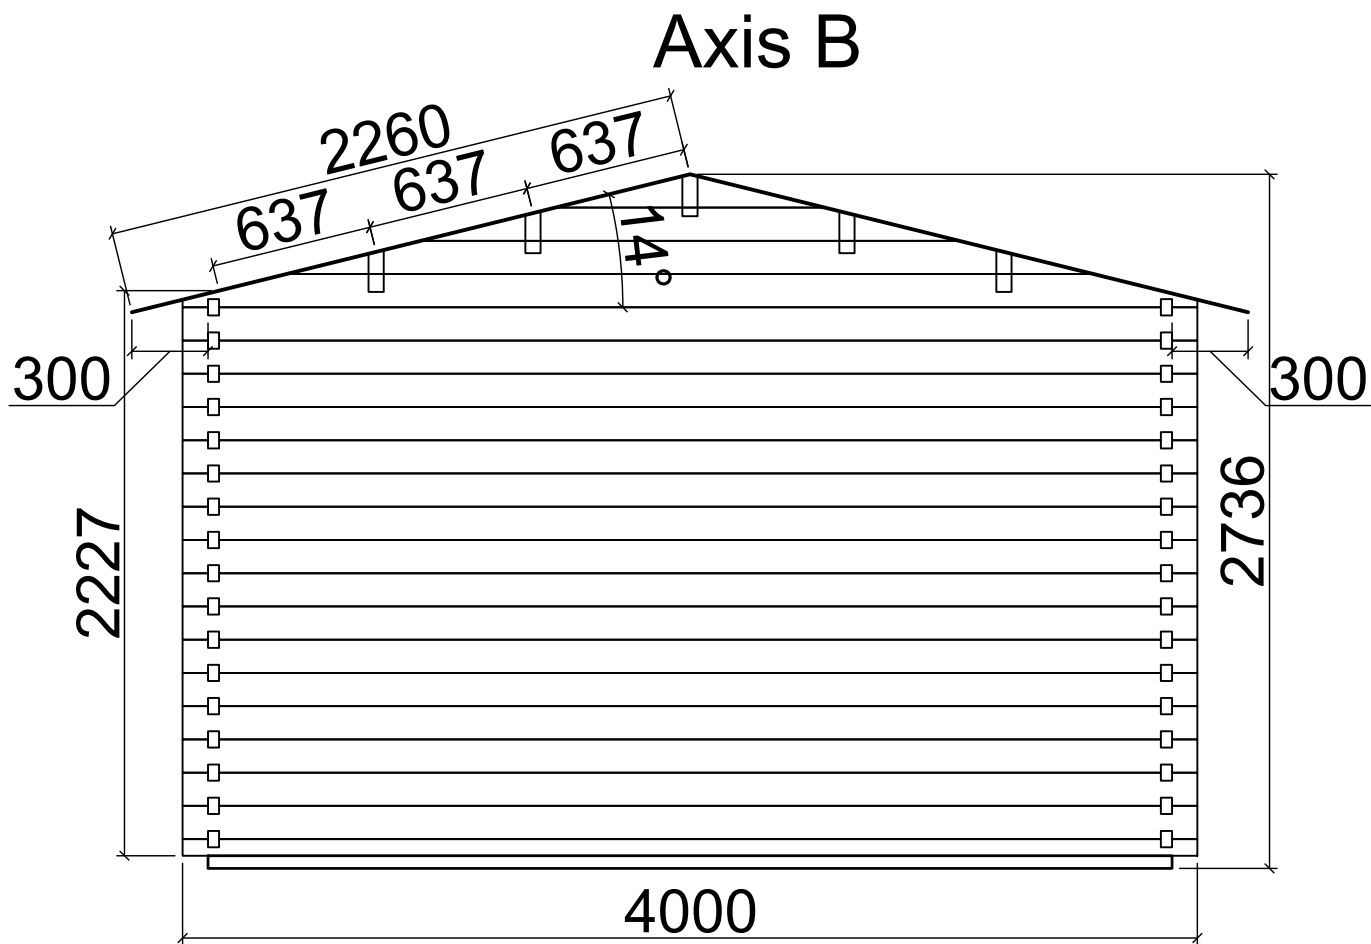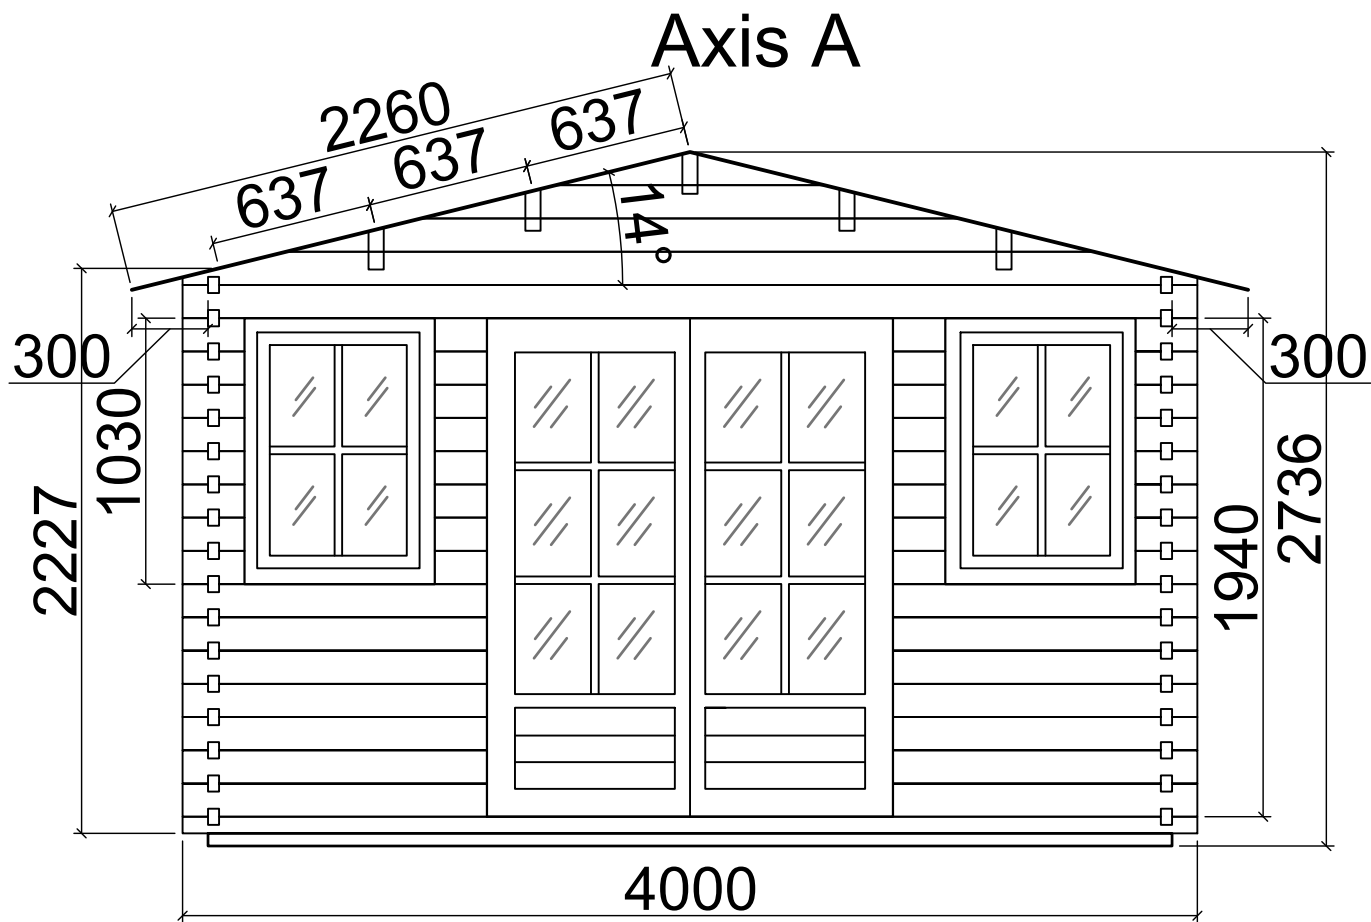

N06040050
(4m x 5m) 44mm


Axis 1

5400

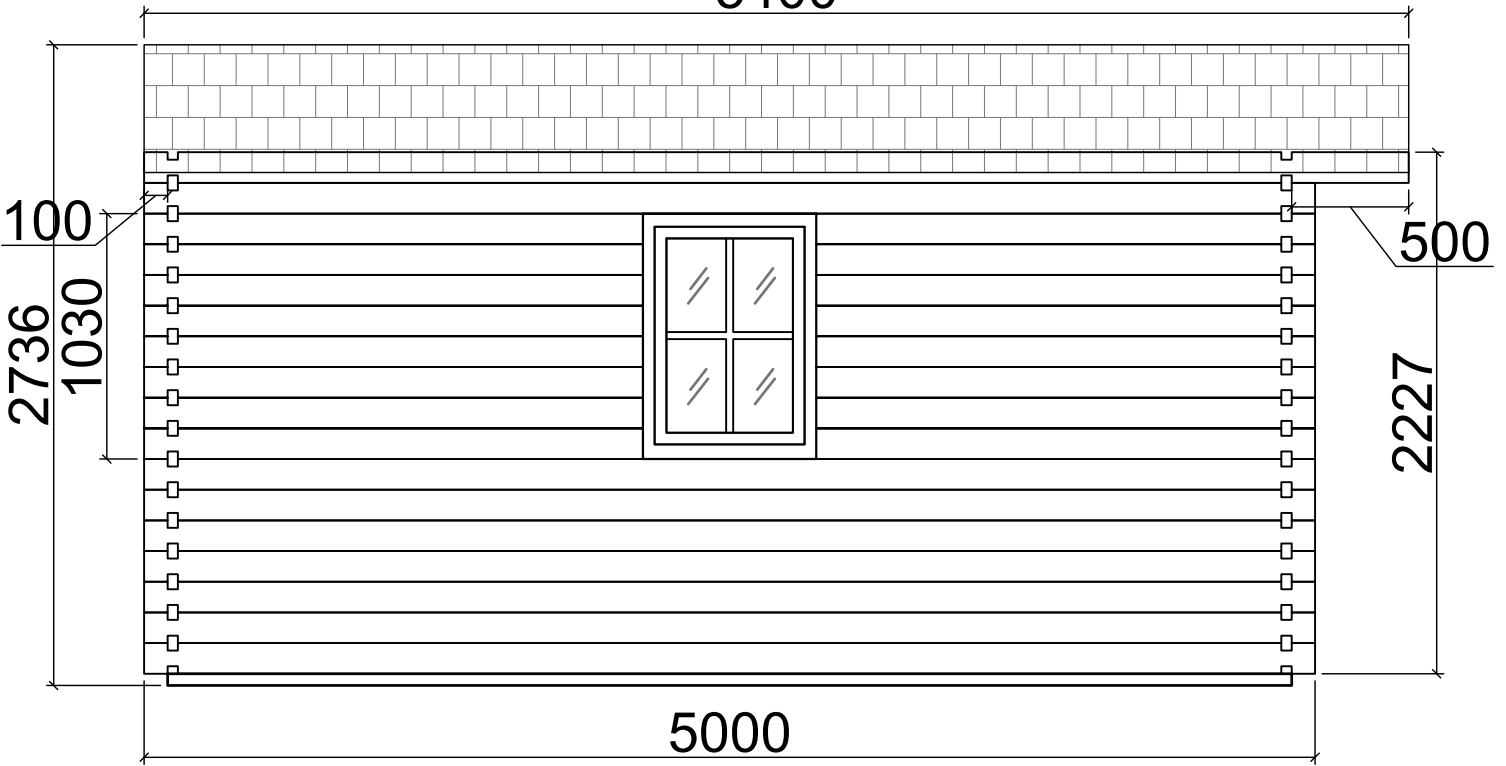

Axis 2

5400

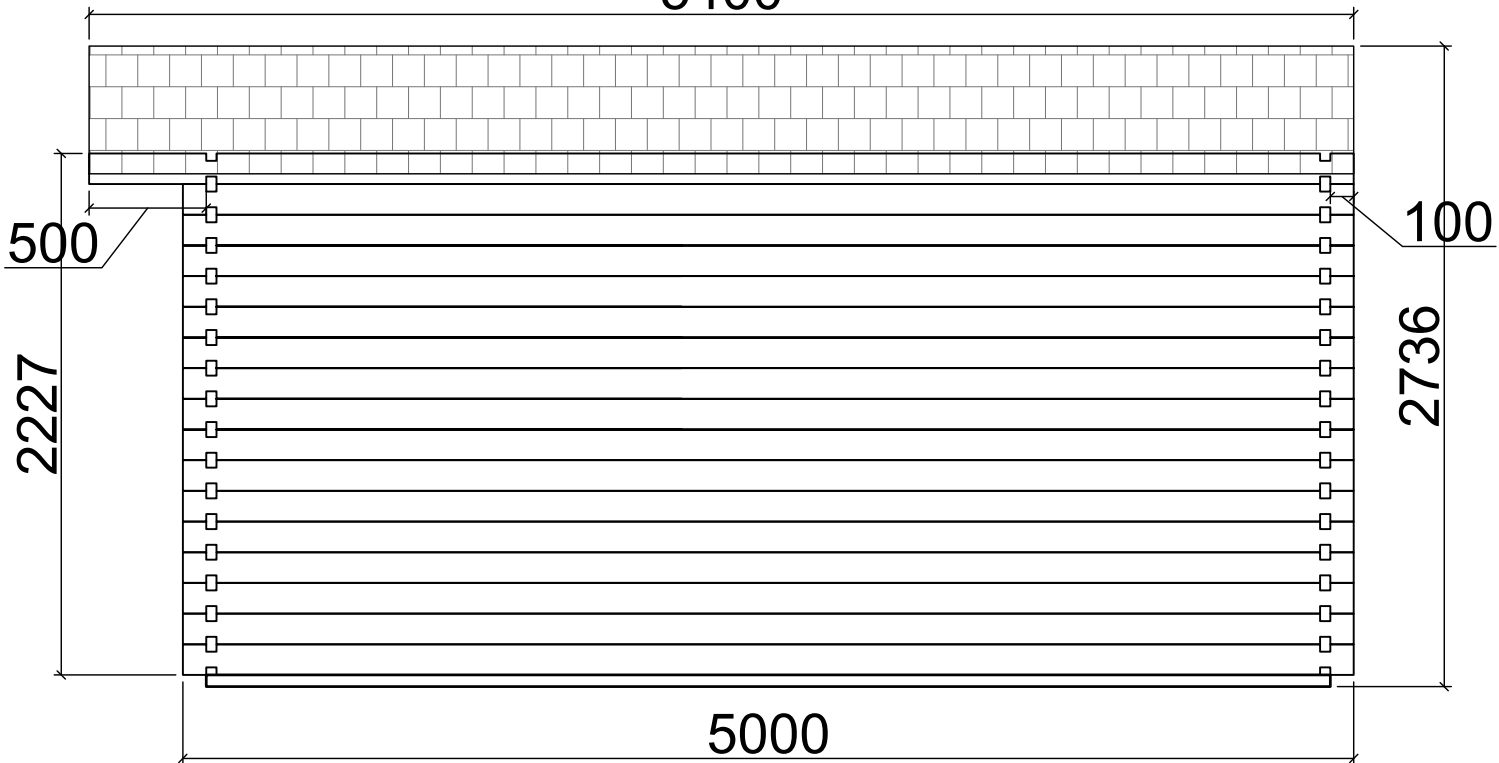

N06040050
(4m x 5m) 44mm