



# Floor plan

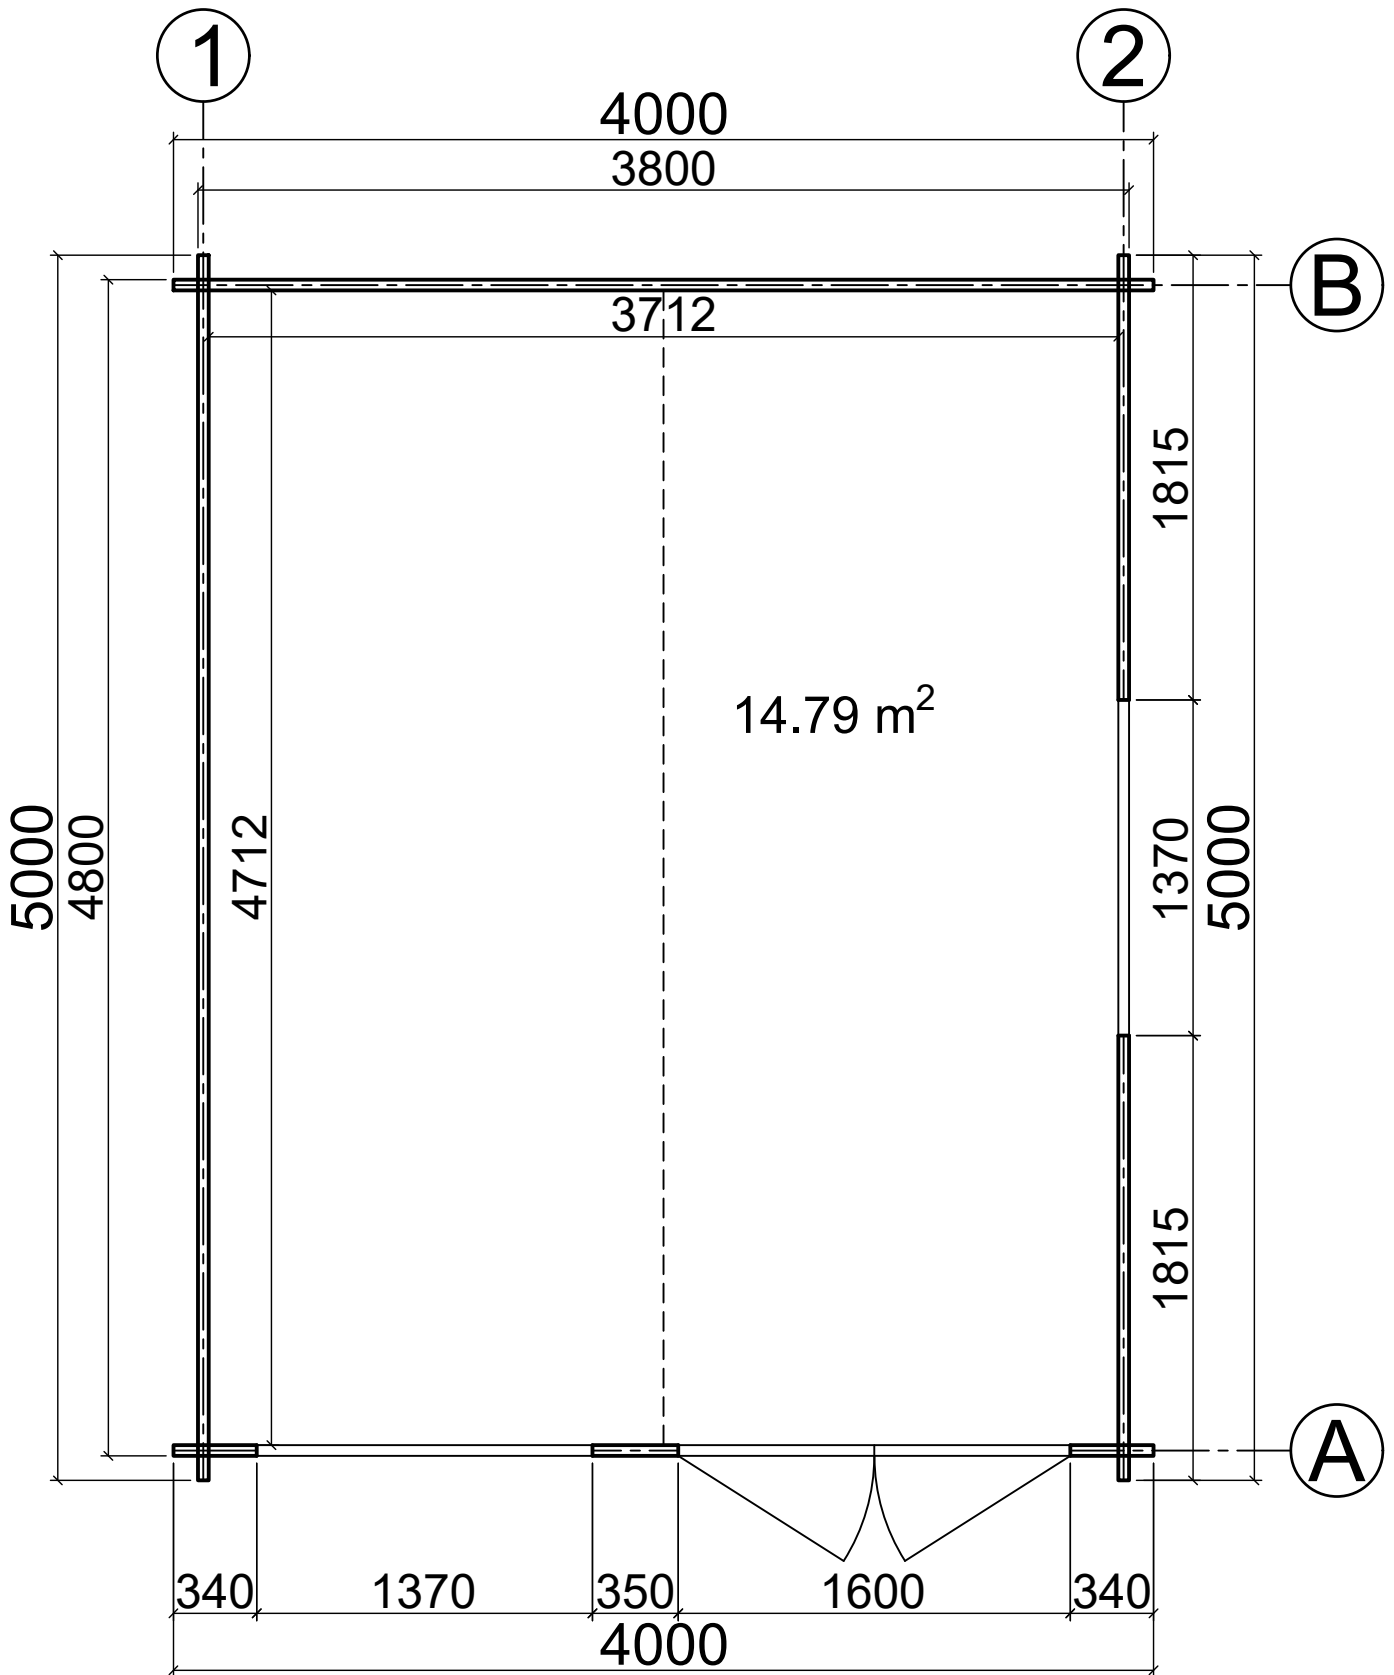


N 04 040 050  
(4m x 5m) 44mm

# Base plan

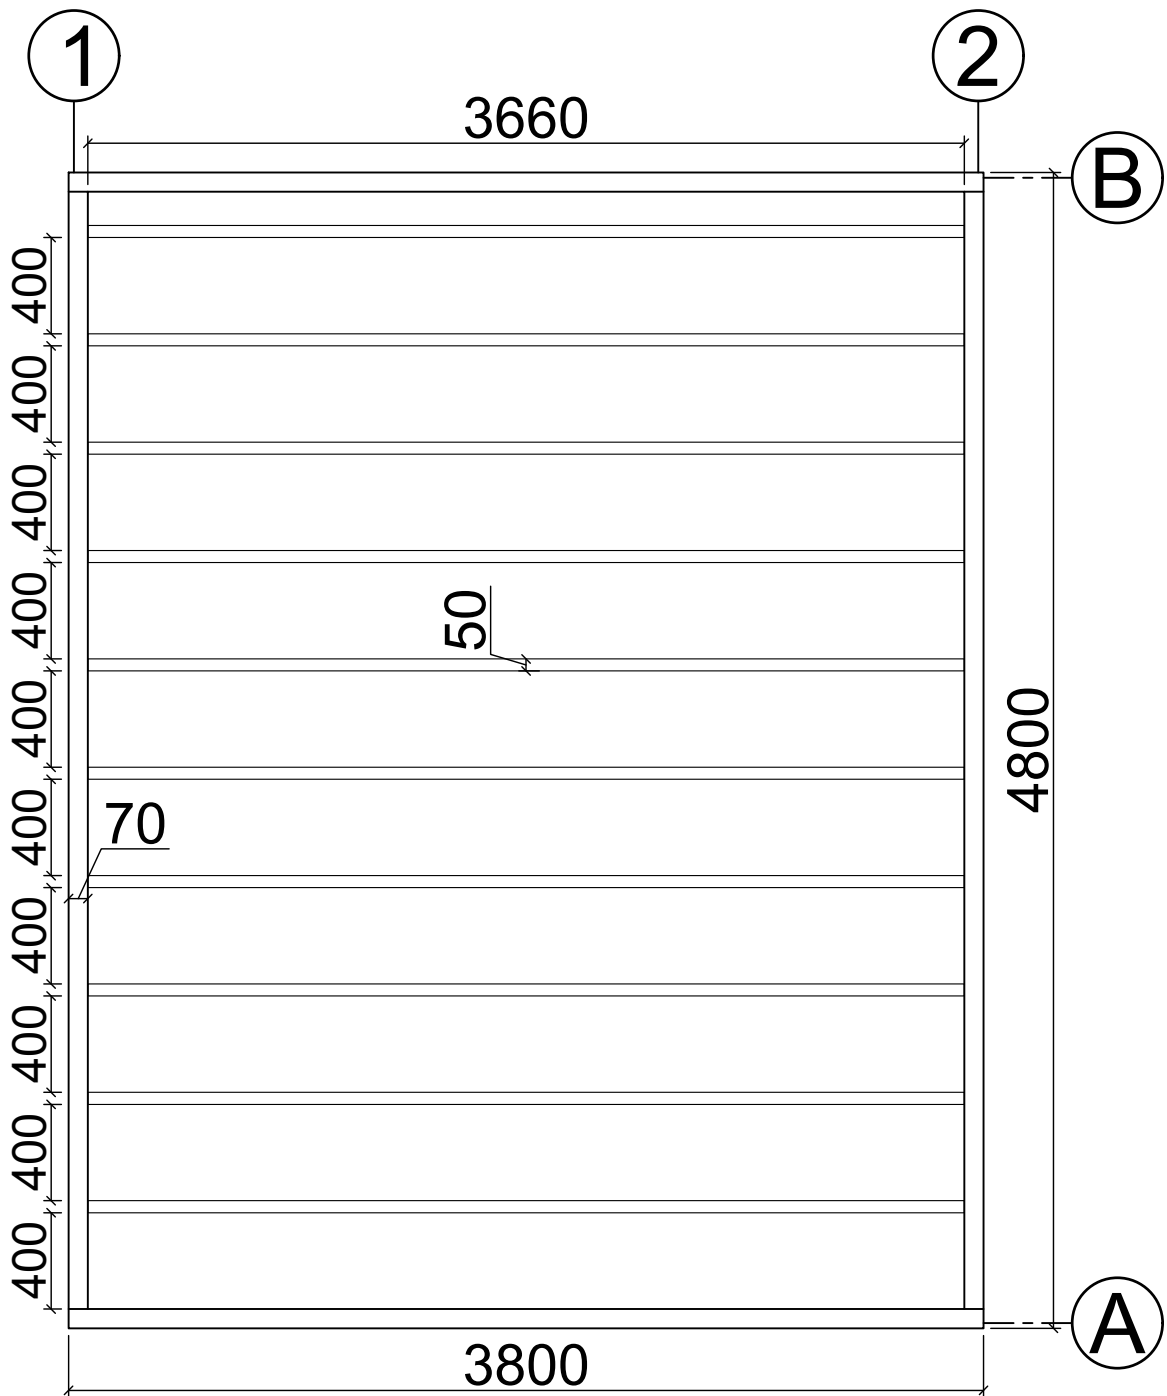


N 04 040 050  
(4m x 5m) 44mm

# Axis A

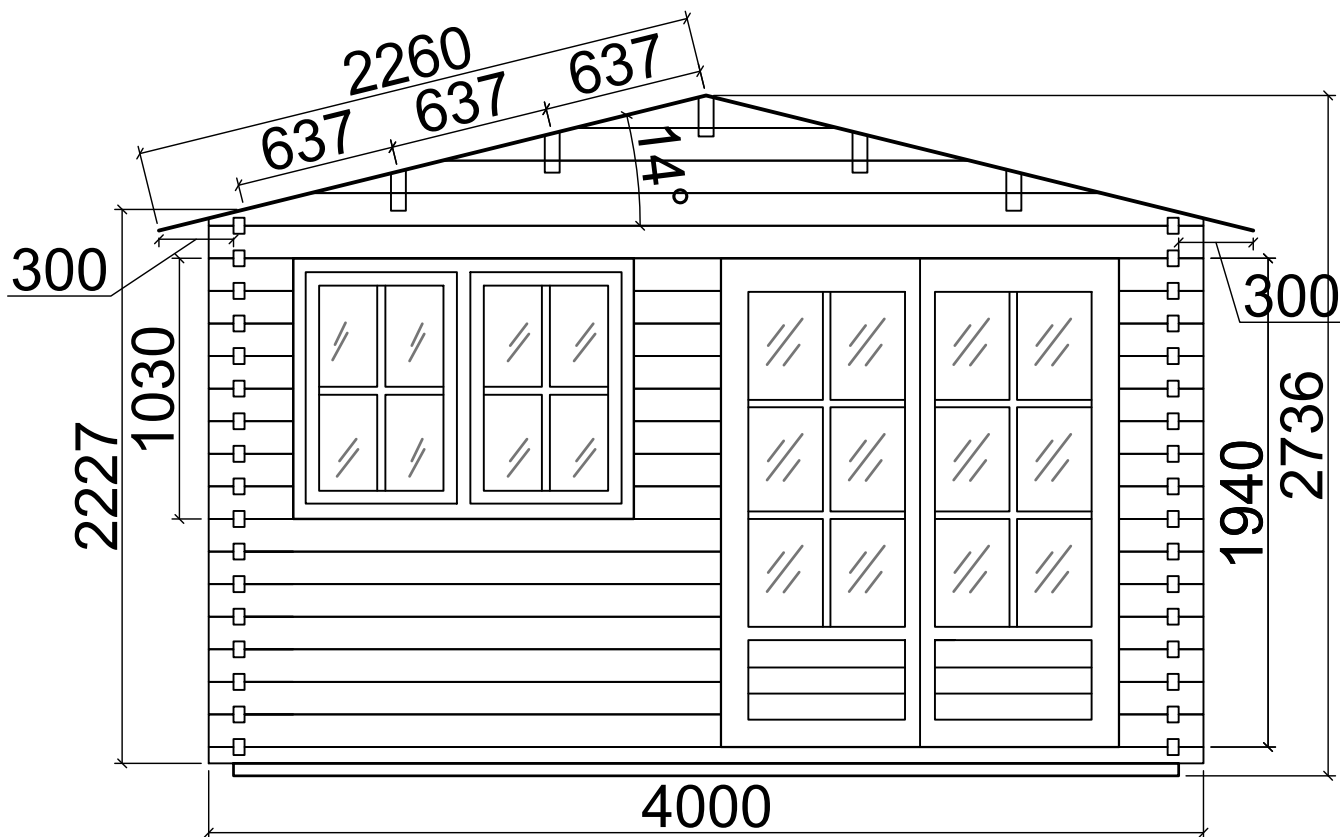


# Axis B

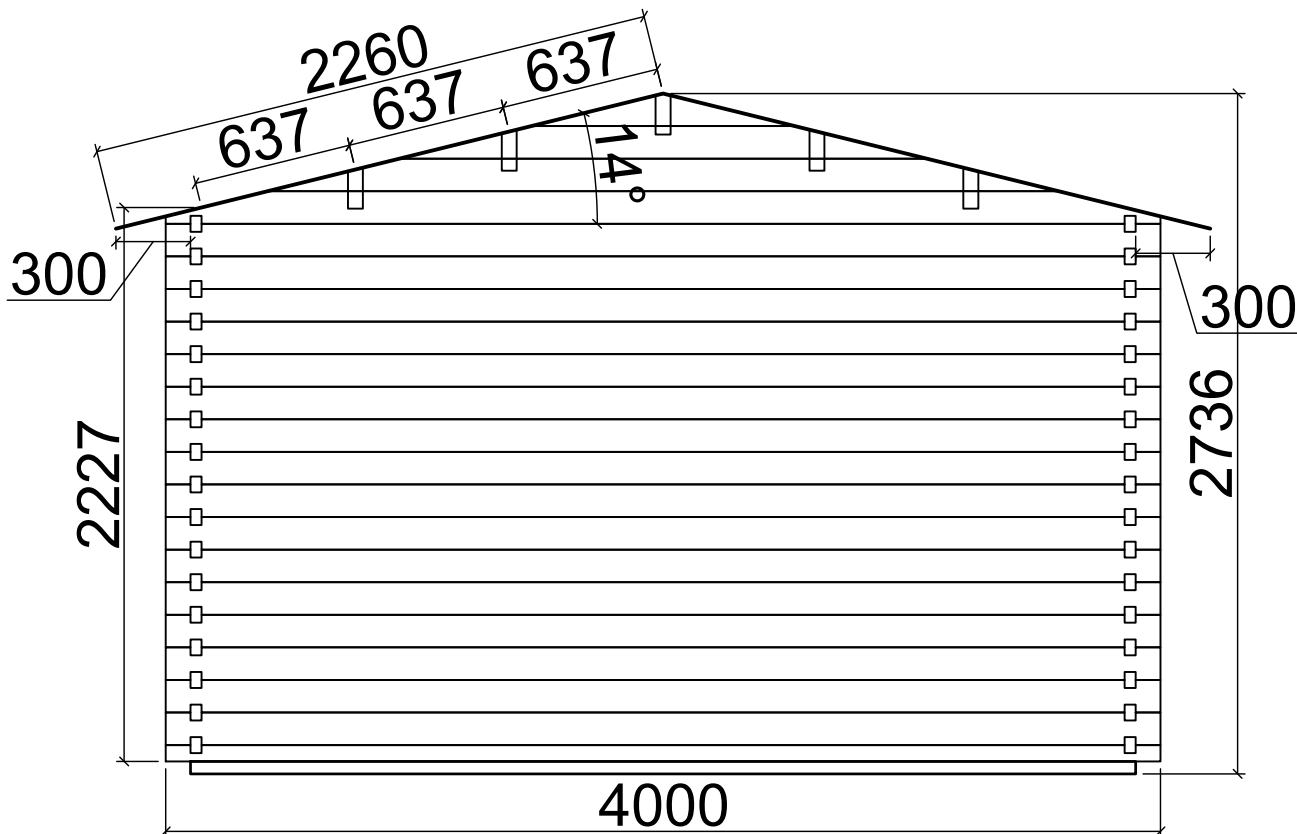

N 04 040 050  
(4m x 5m) 44mm


# Axis 1

5400

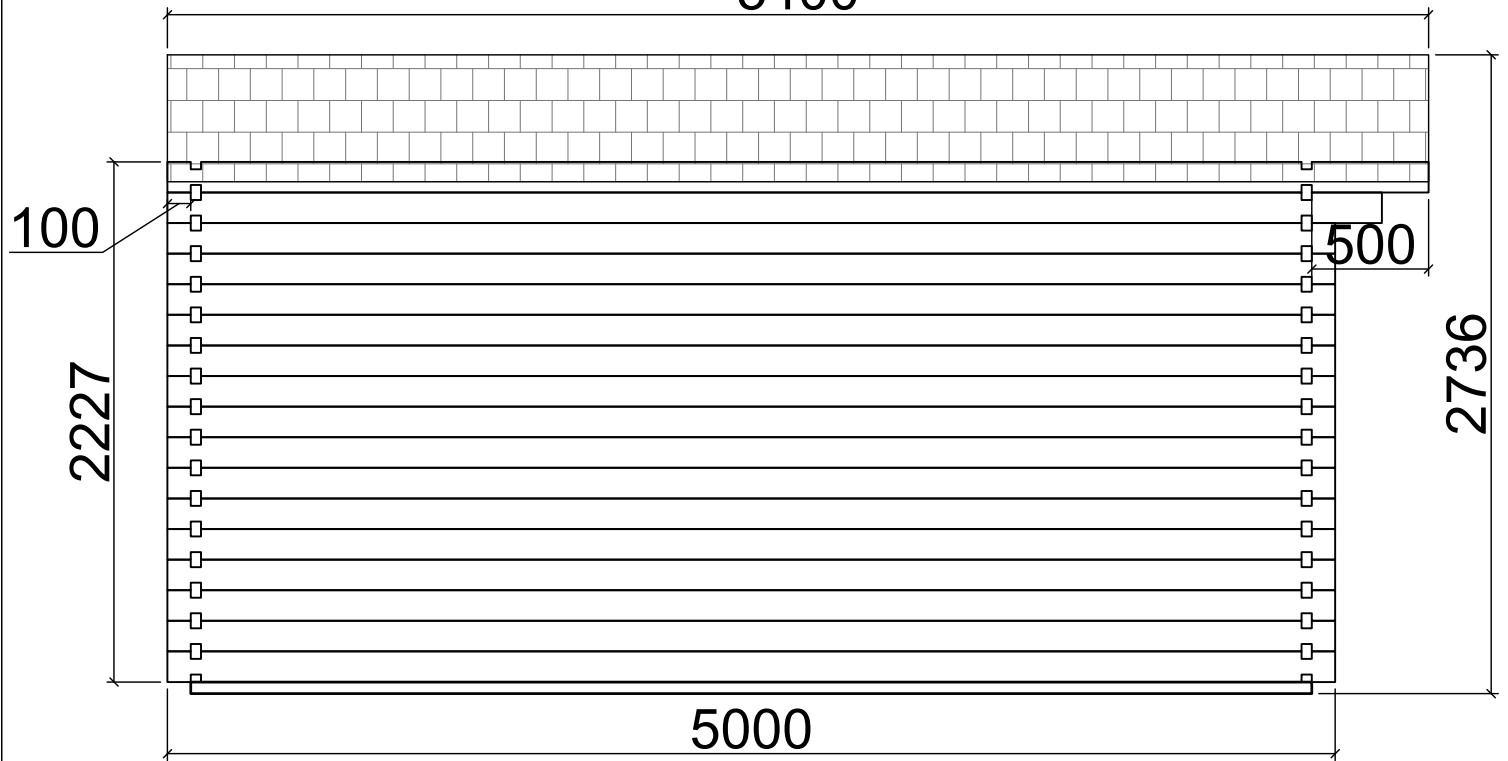

# Axis 2

5400

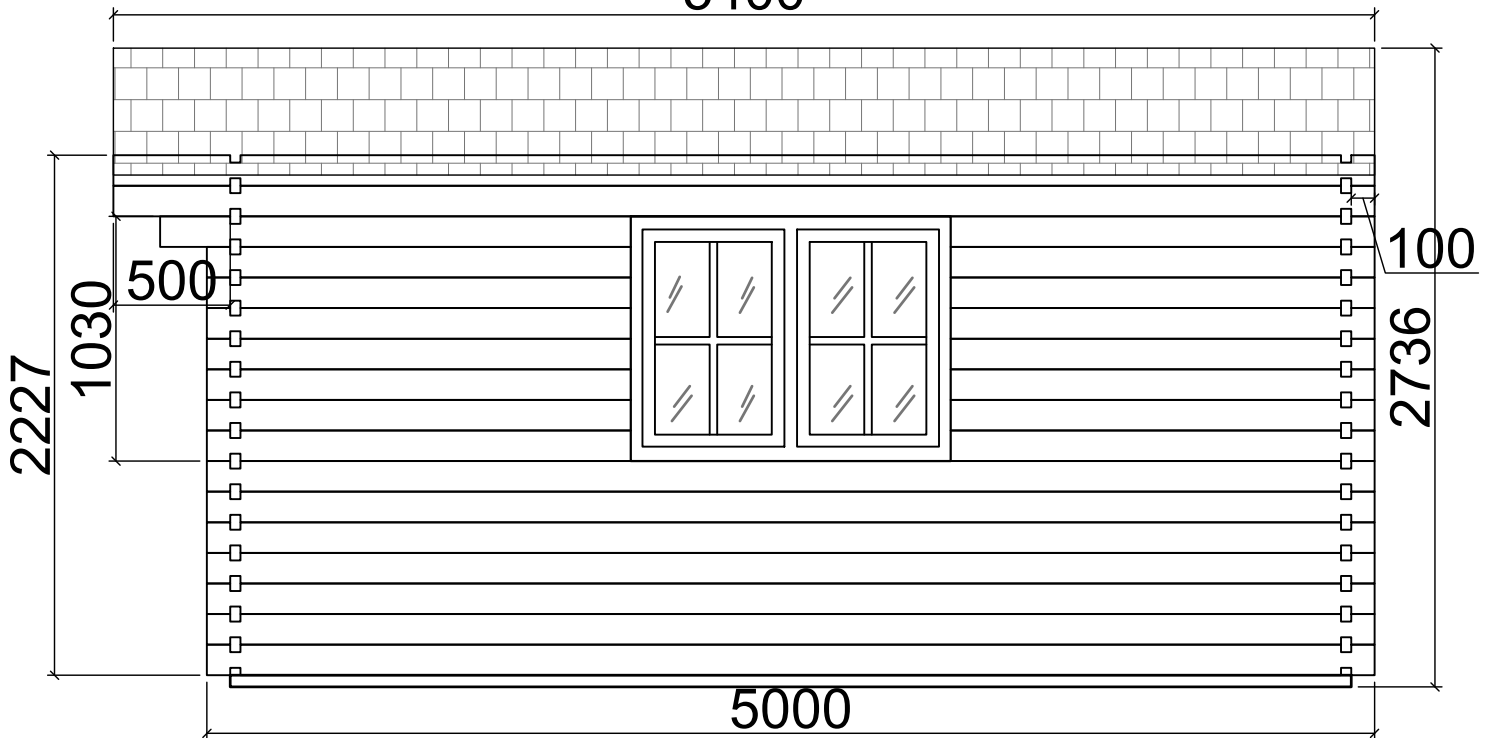

N 04 040 050  
(4m x 5m) 44mm