



# Floor plan

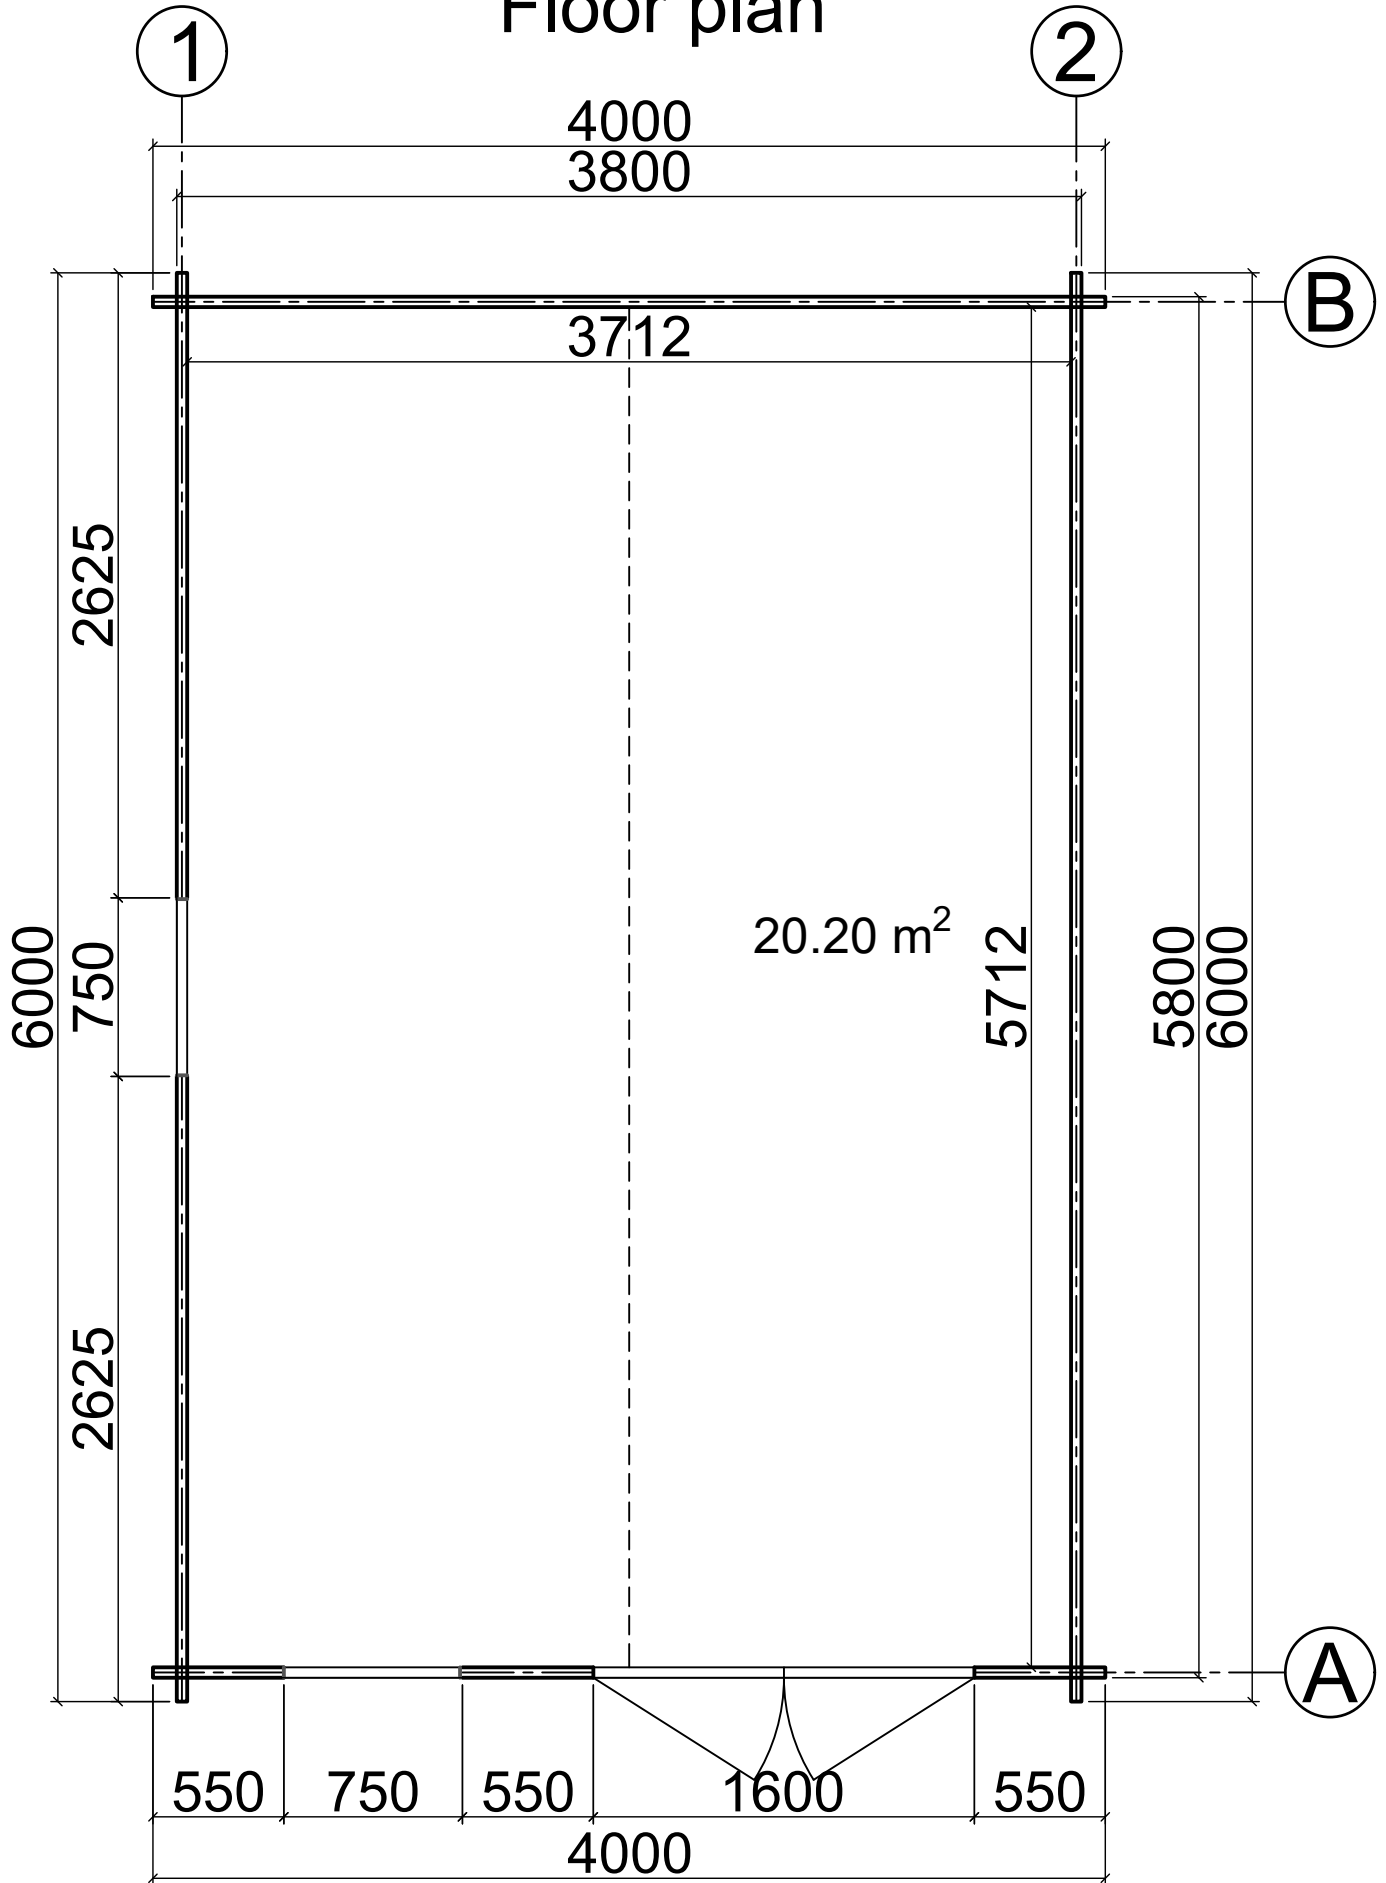


N 02 040 060  
(4m x 6m) 44mm

# Base plan

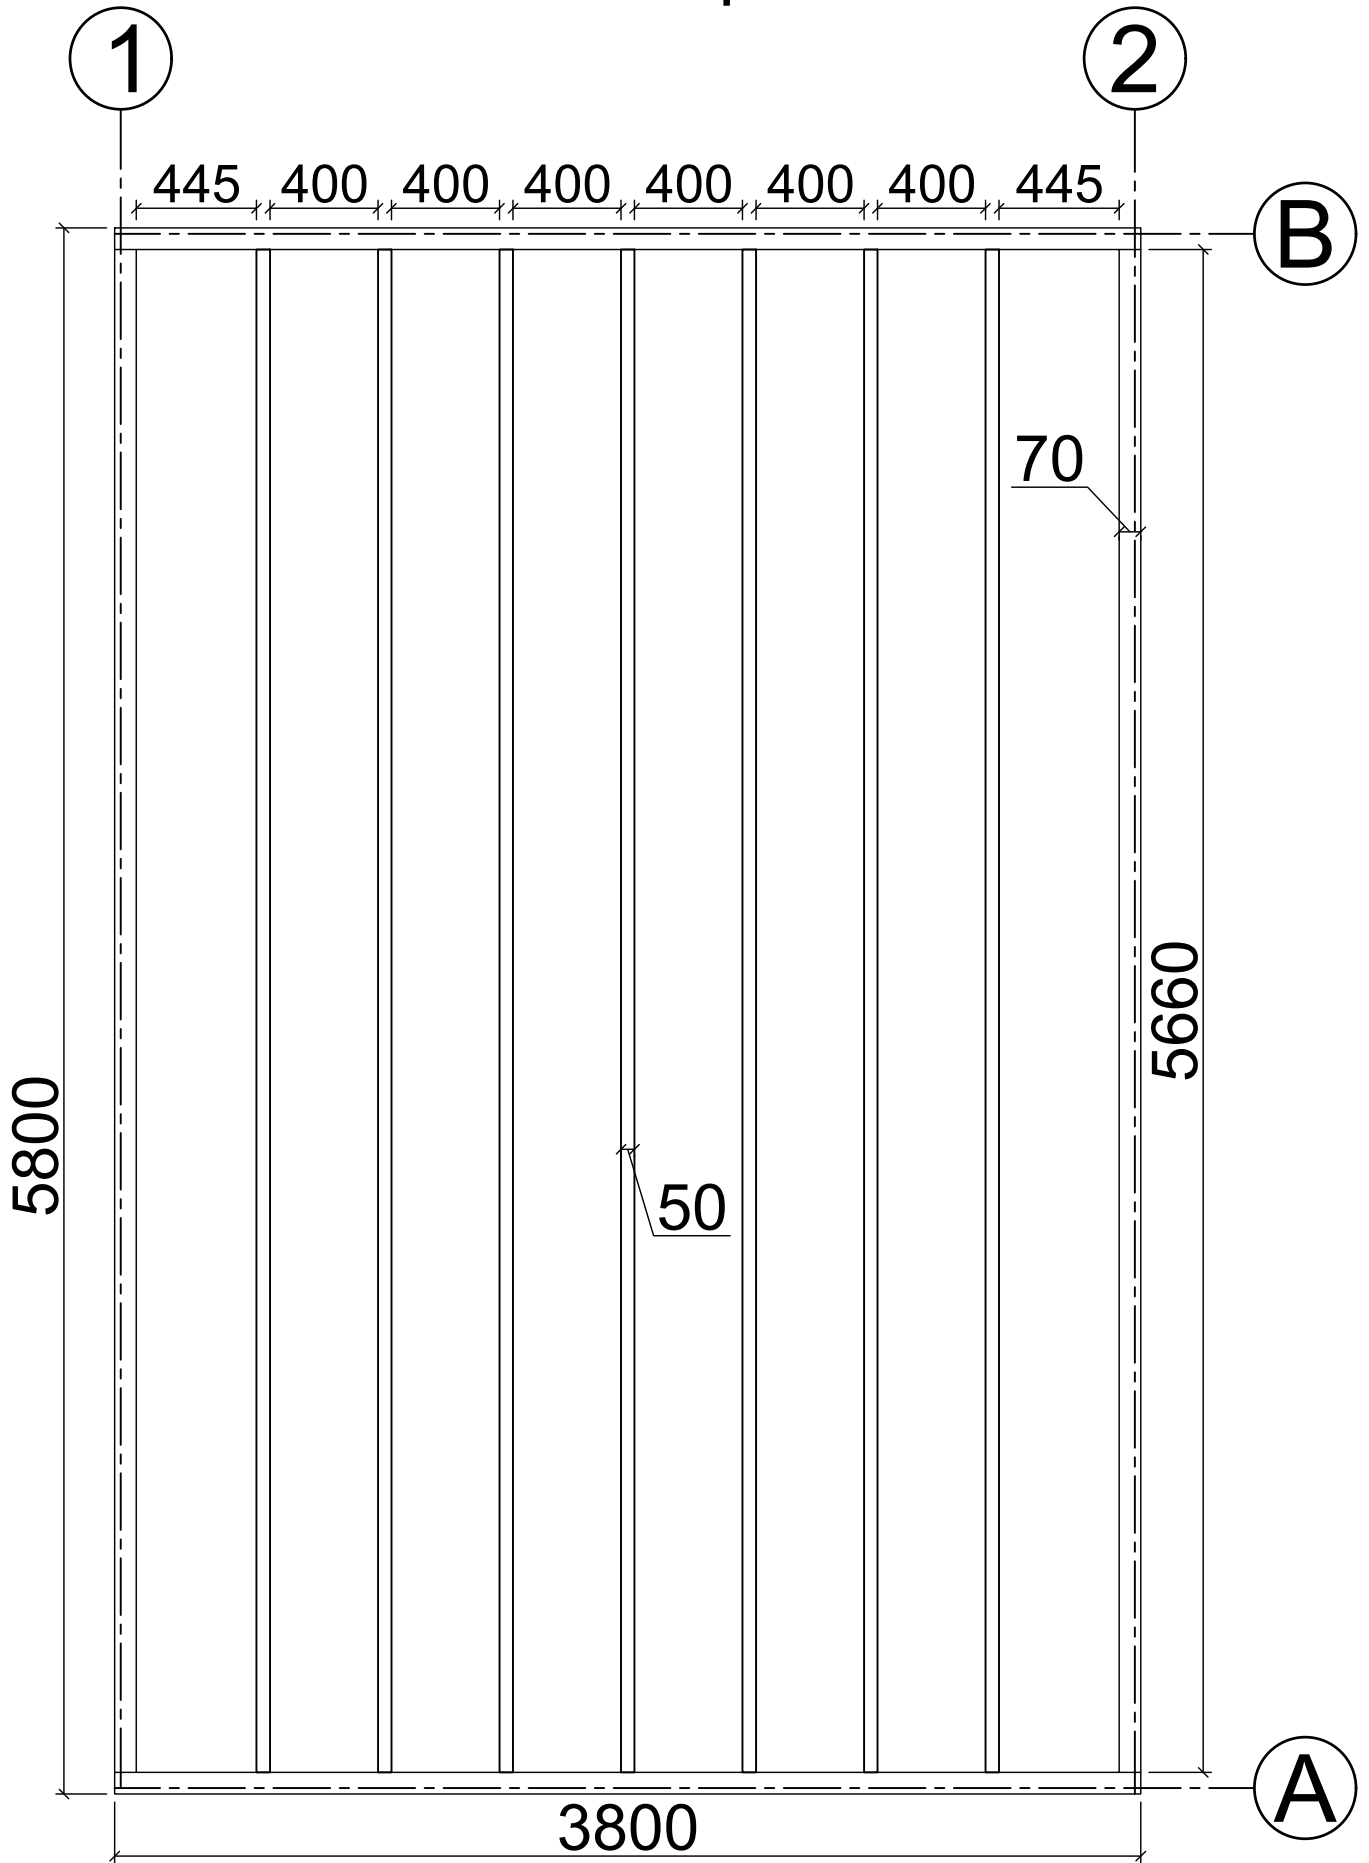


N 02 040 060  
(4m x 6m) 44mm

# Axis A

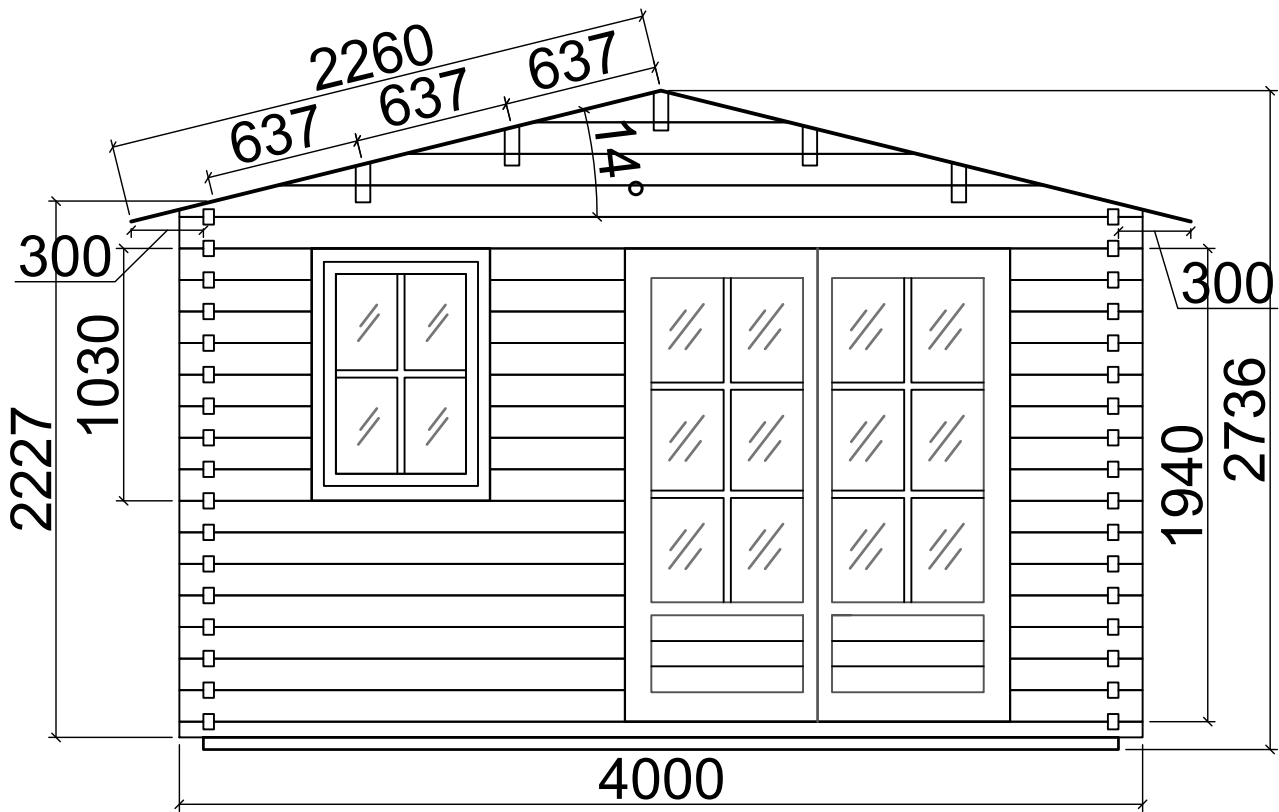


# Axis B

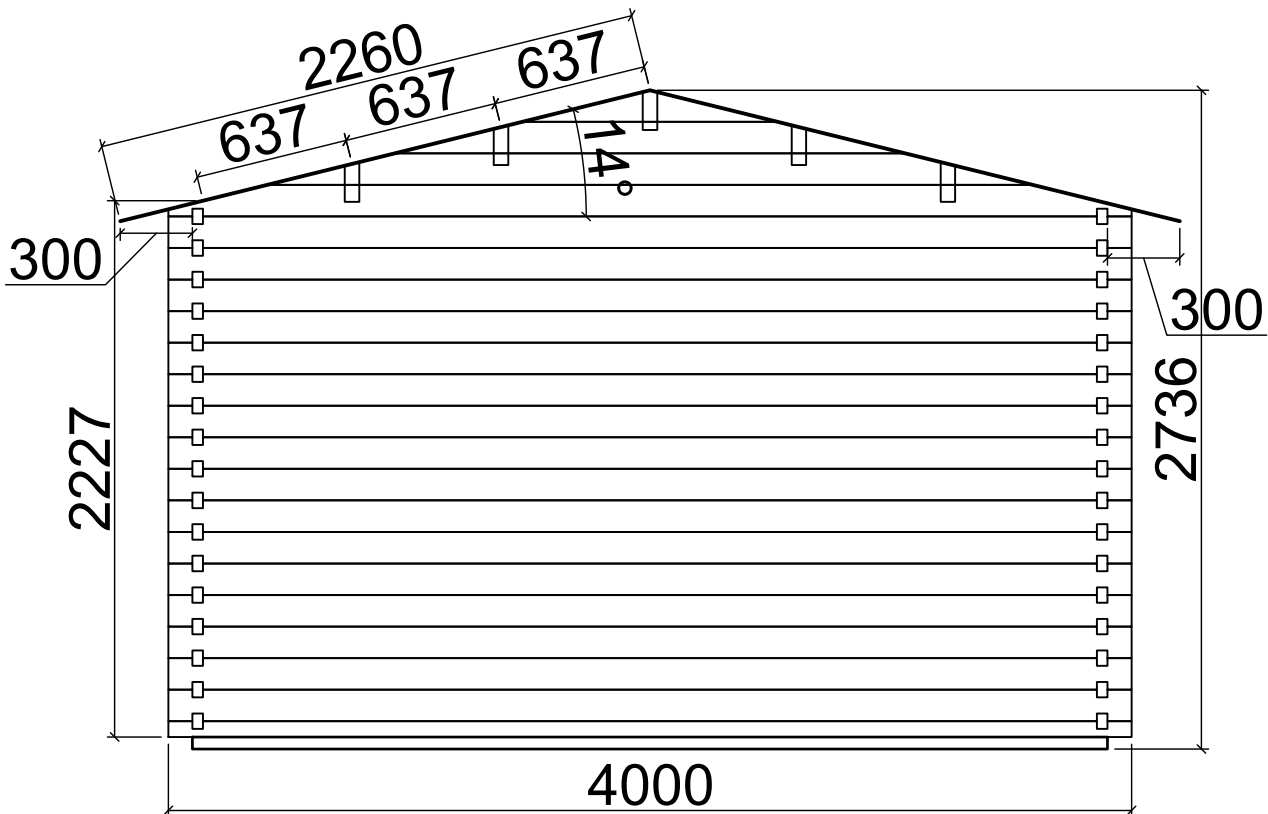


N 02 040 060  
(4m x 6m) 44mm

# Axis 1

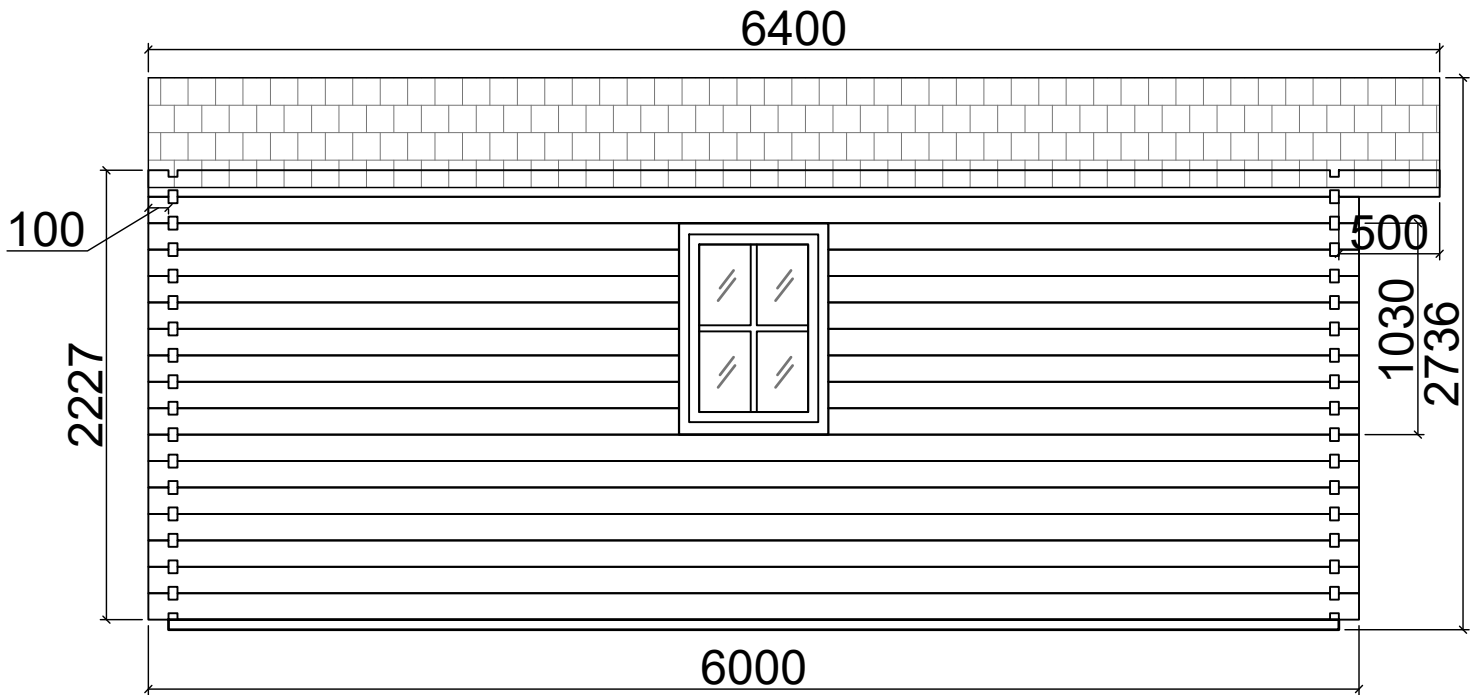

# Axis 2

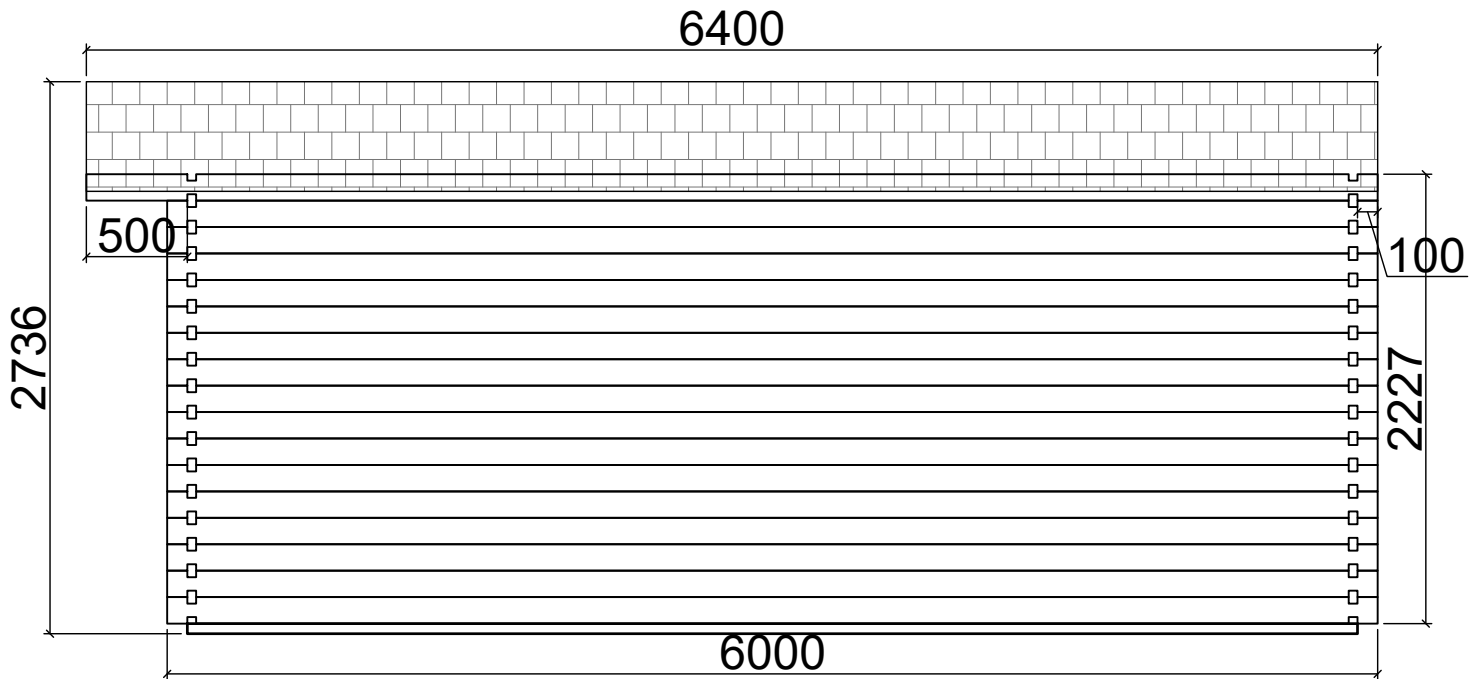

N 02 040 060  
(4m x 6m) 44mm