



# Floor plan

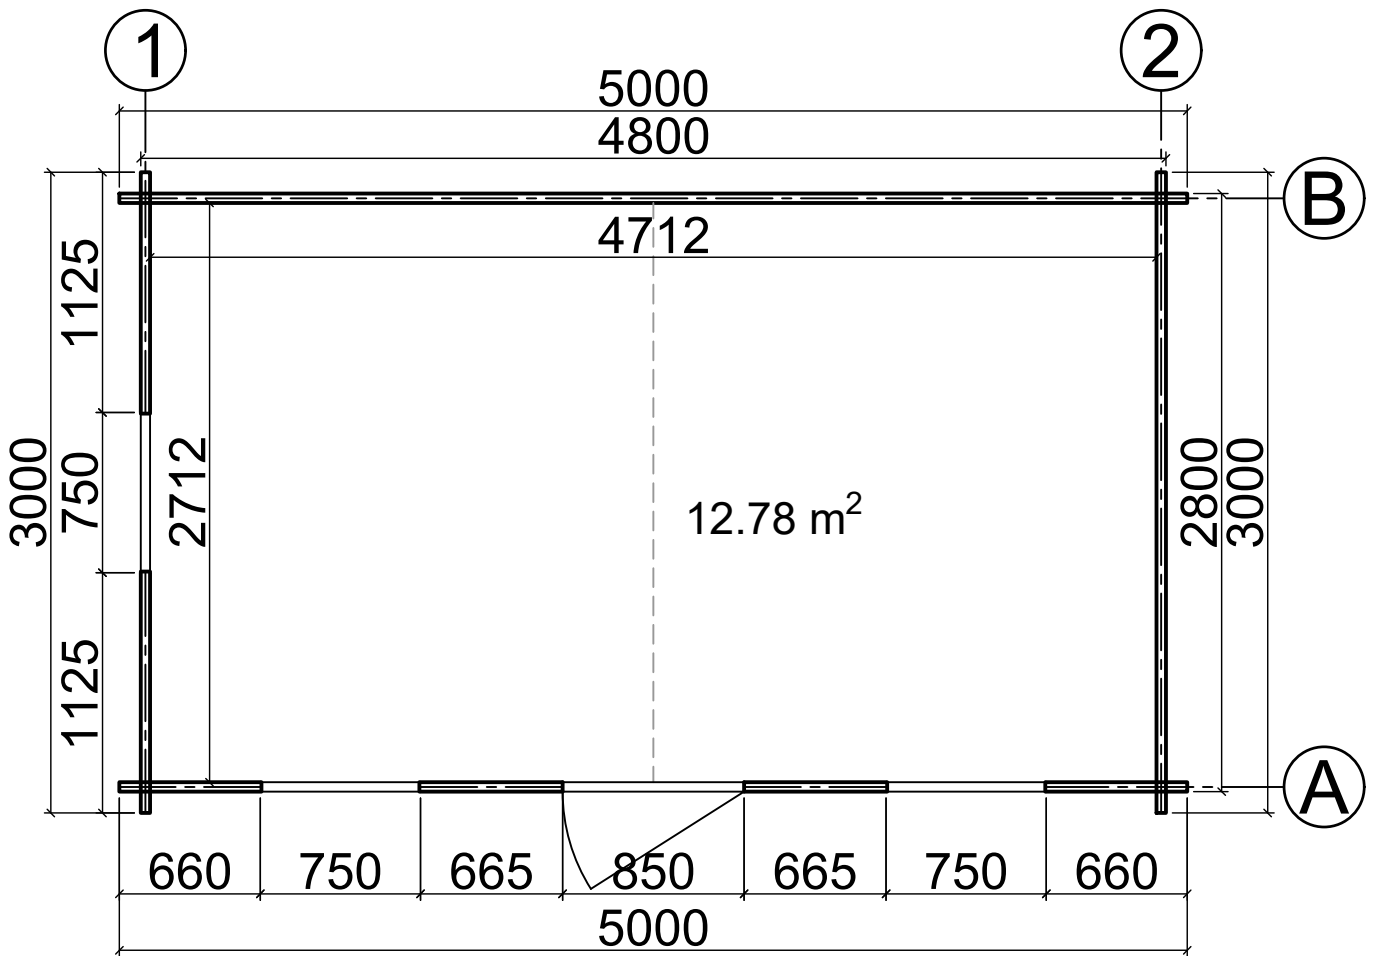


N 05 050 030  
(5m x 3m) 44mm

# Base plan

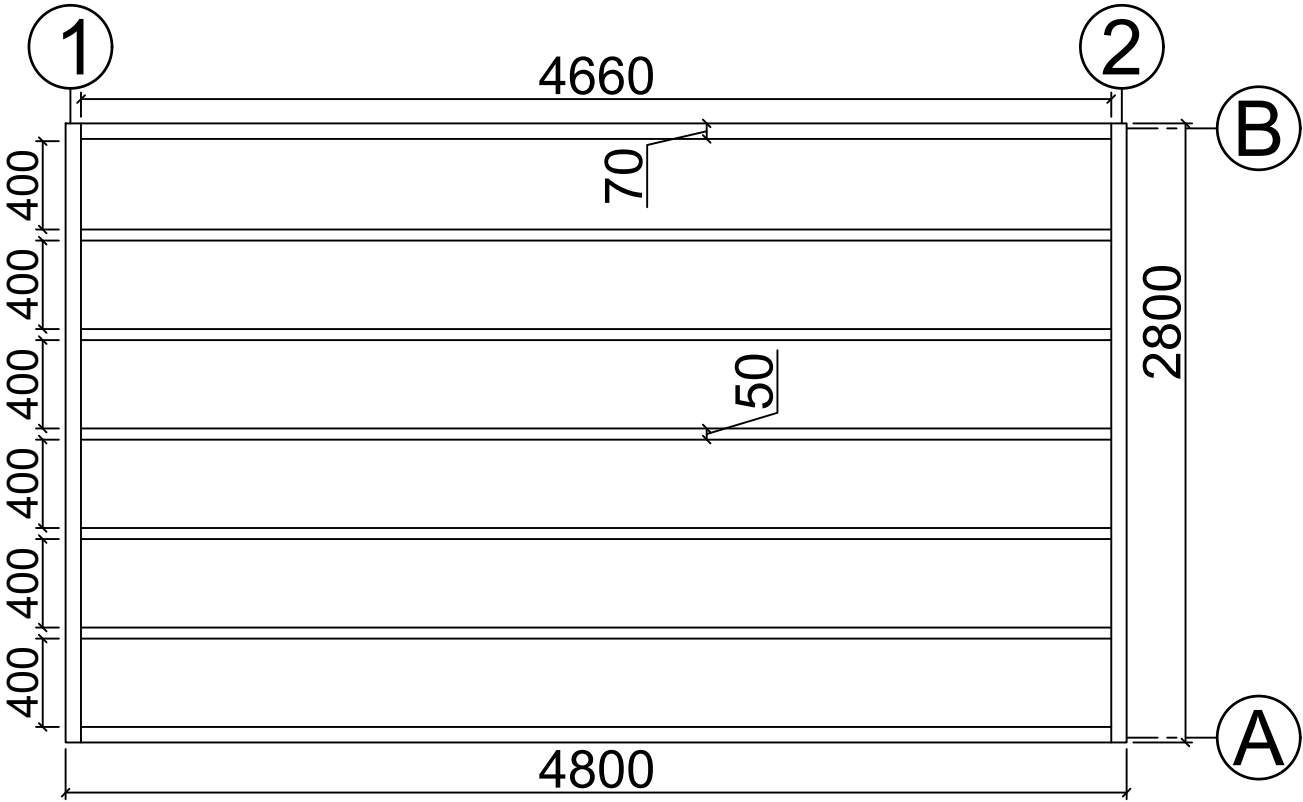


N 05 050 030  
(5m x 3m) 44mm

# Axis A

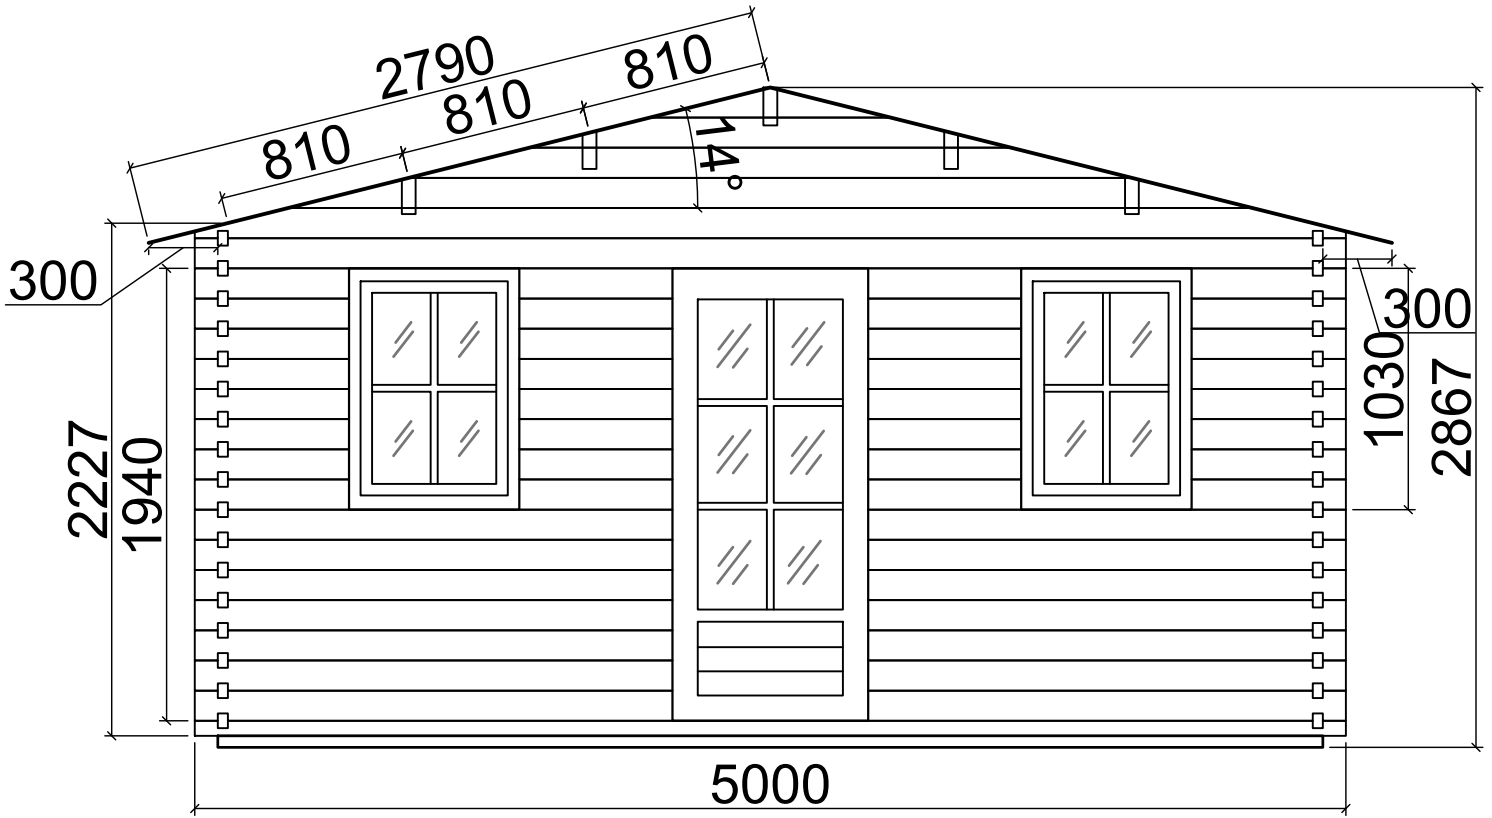


# Axis B

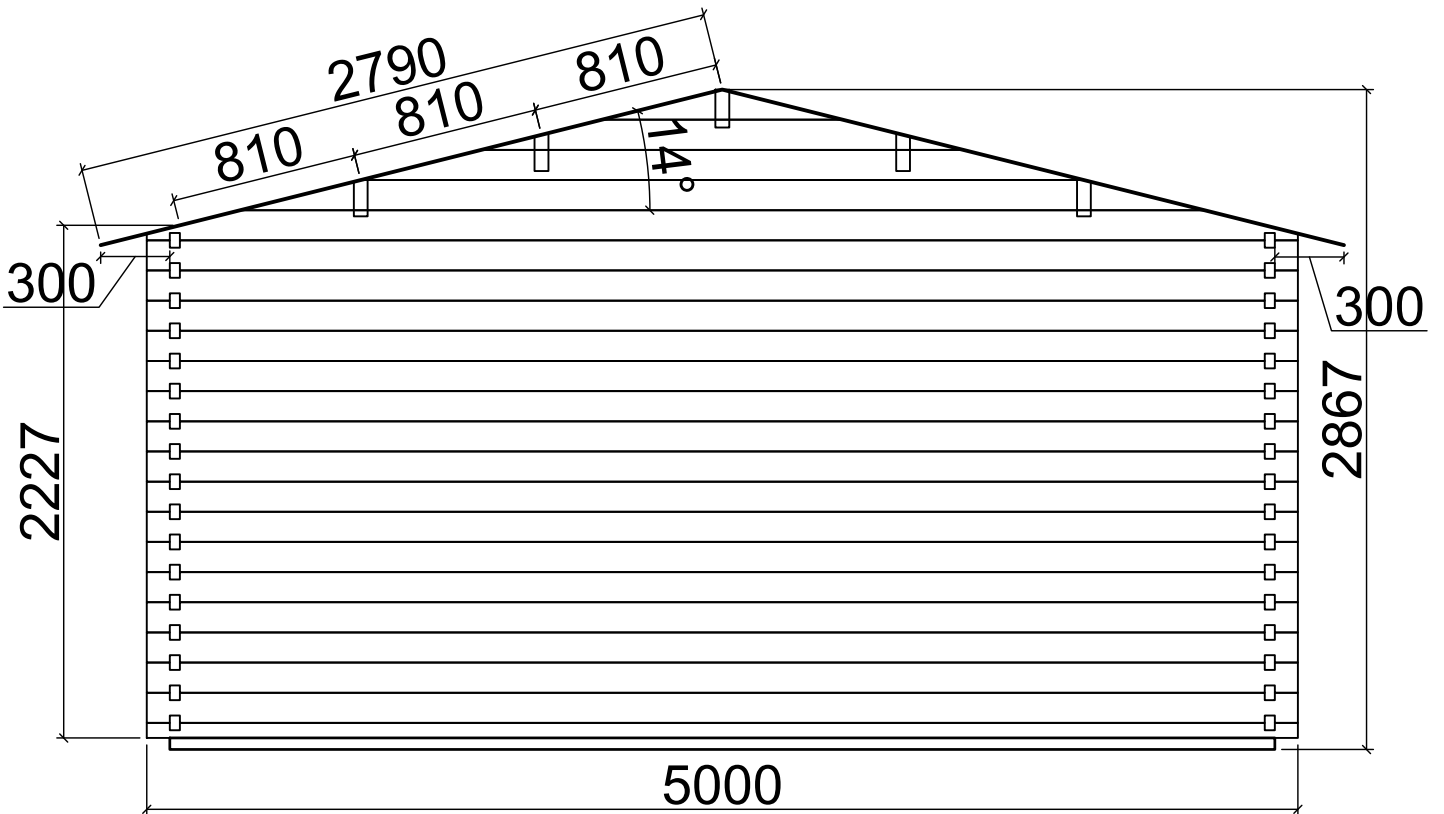


N 05 050 030  
(5m x 3m) 44mm

# Axis 1

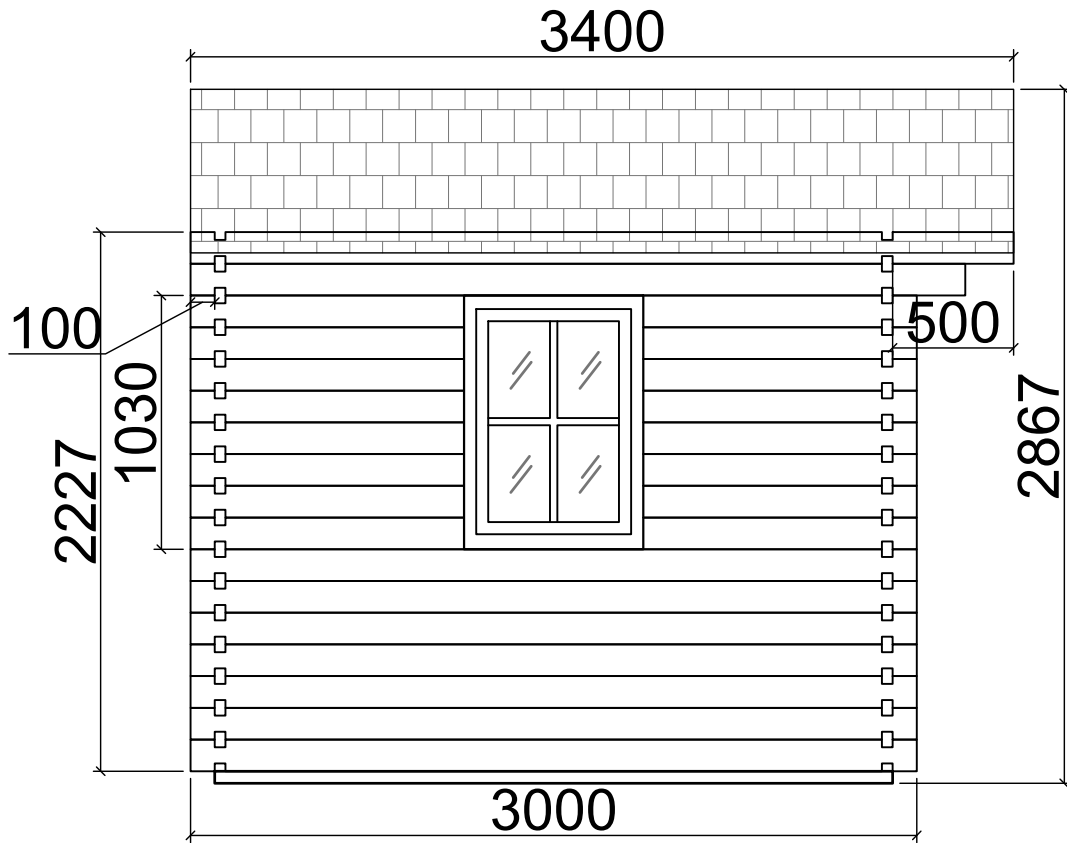

# Axis 2

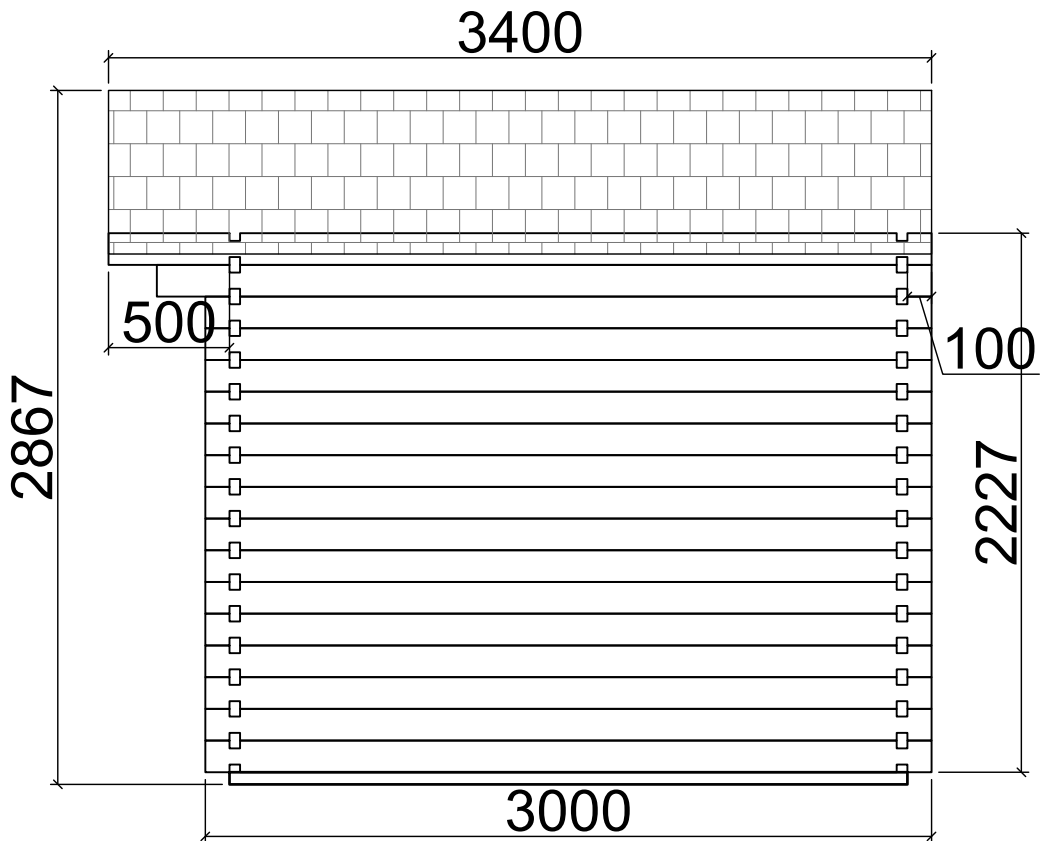

N 05 050 030  
(5m x 3m) 44mm