



# Floor plan

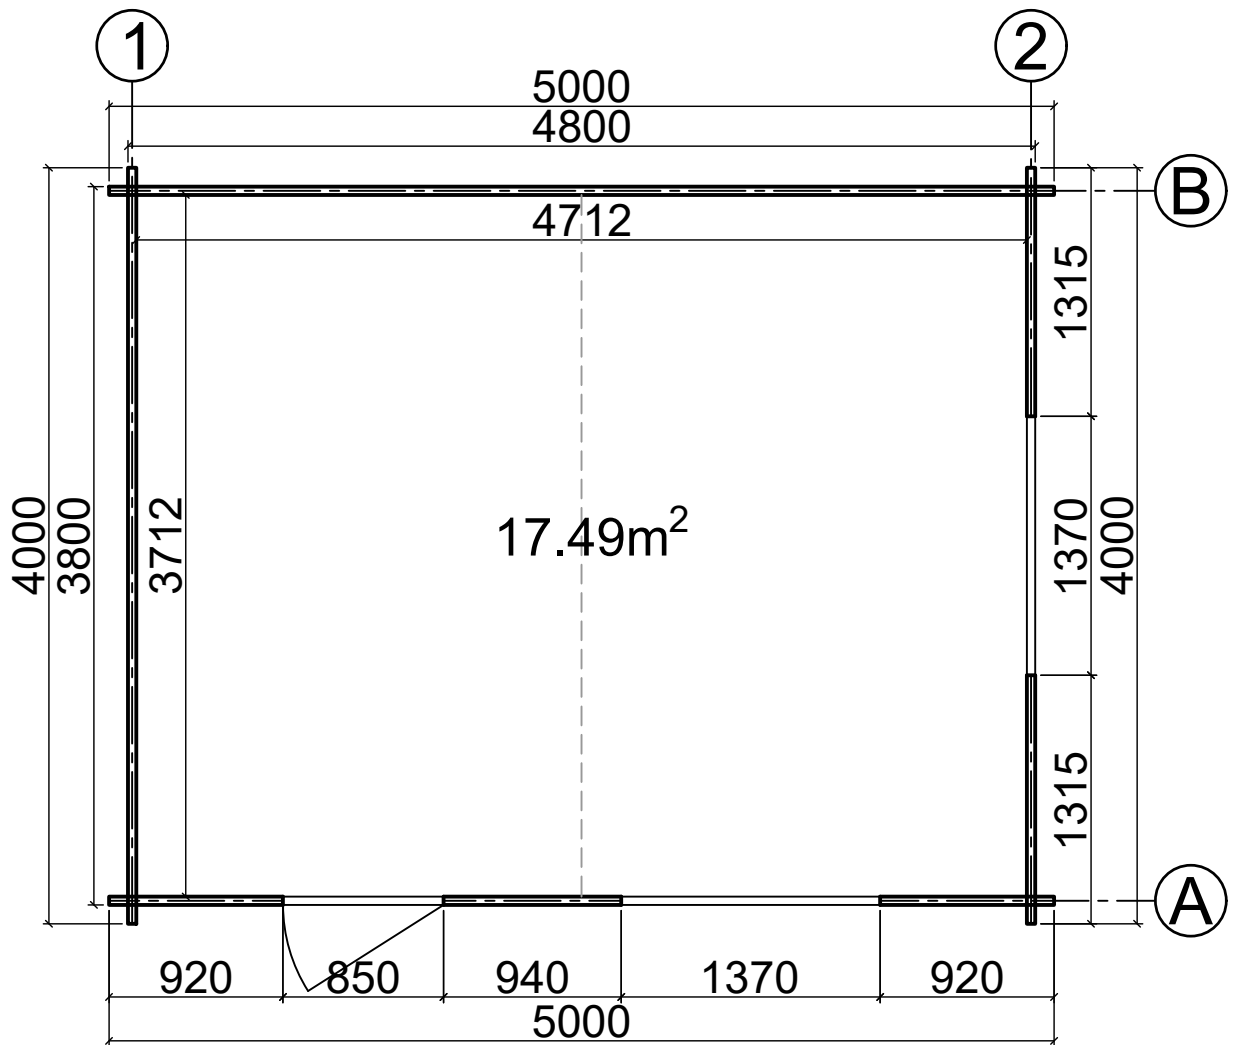


N11050040  
(5m x 4m) 44mm

# Base plan

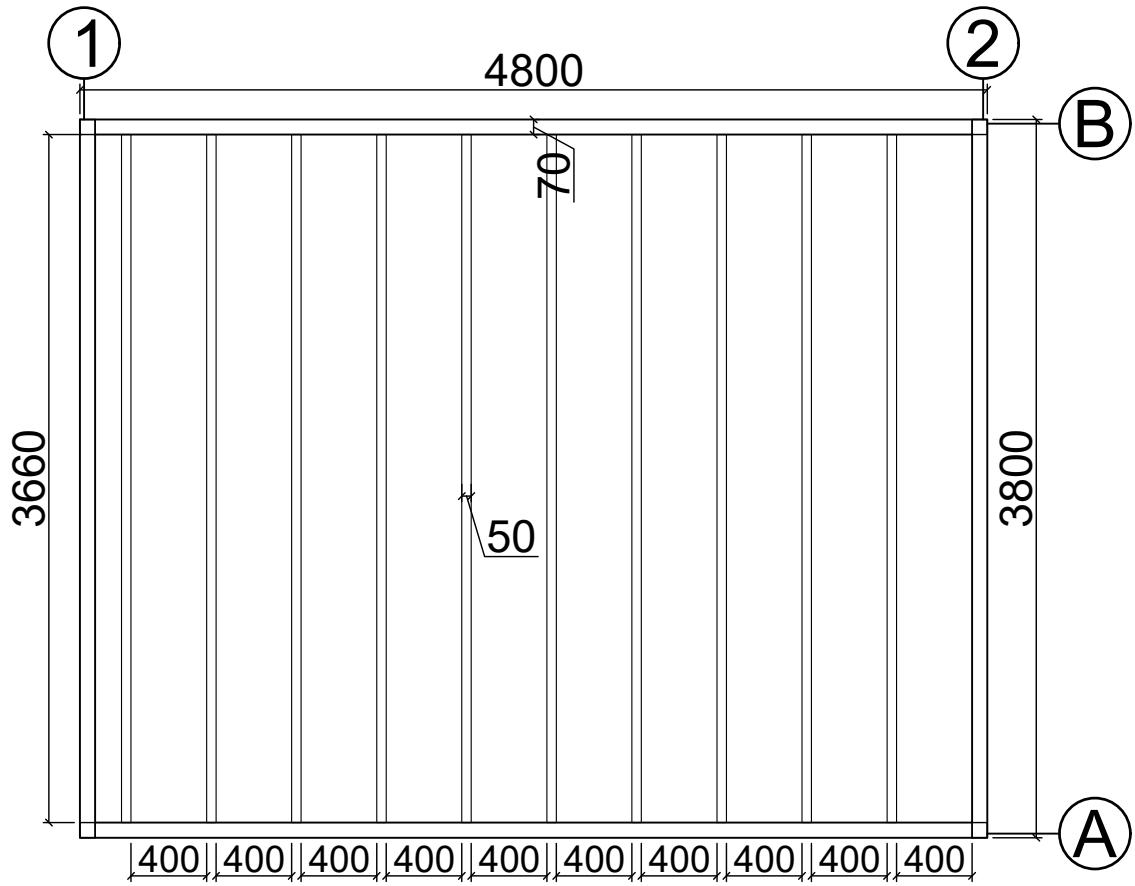


N11050040  
(5m x 4m) 44mm

# Axis A

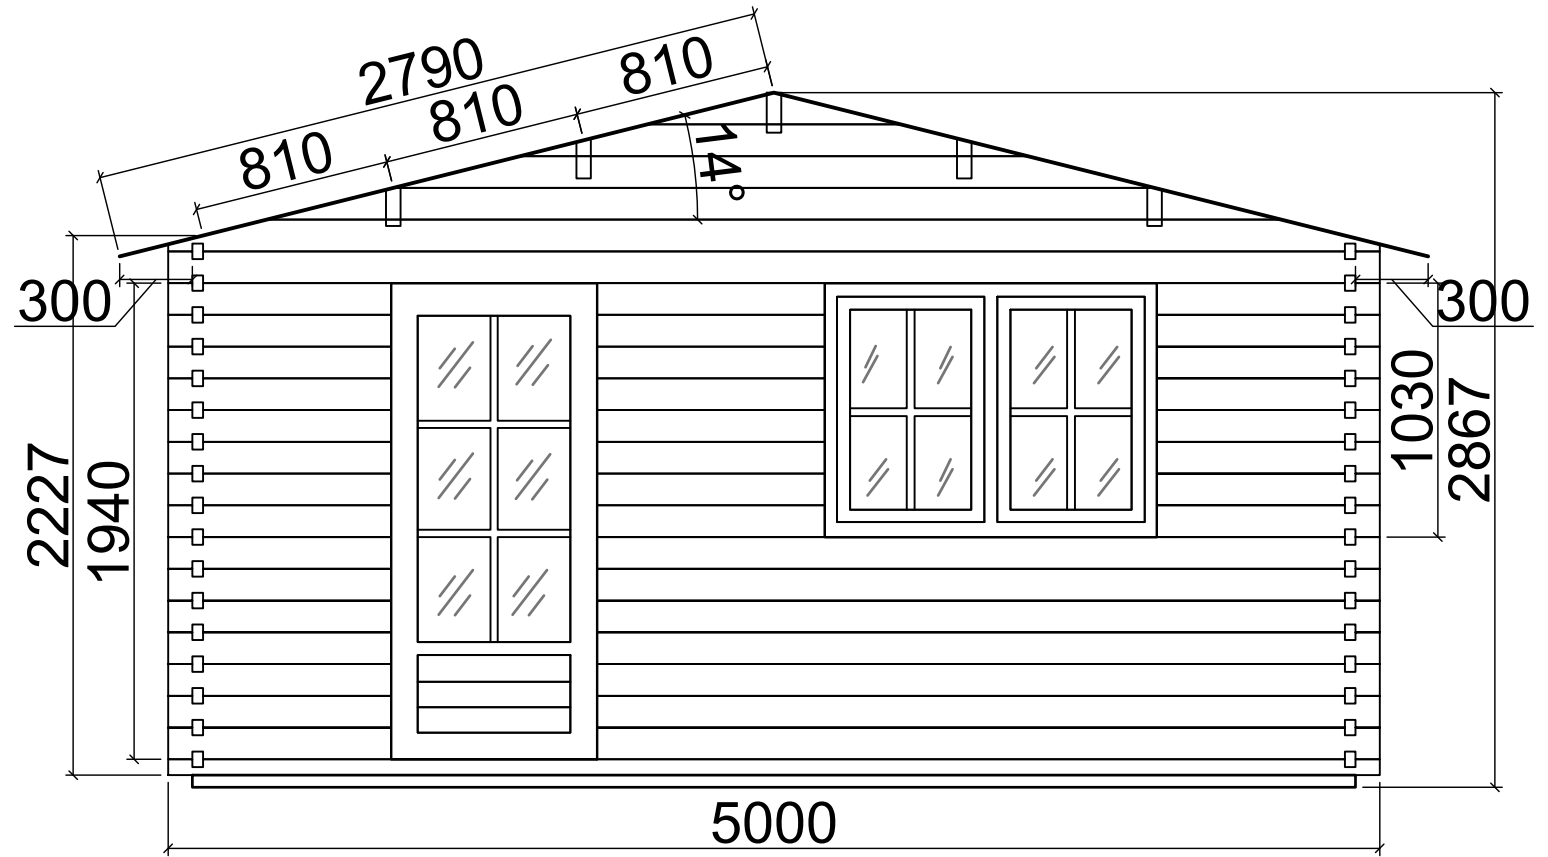


# Axis B

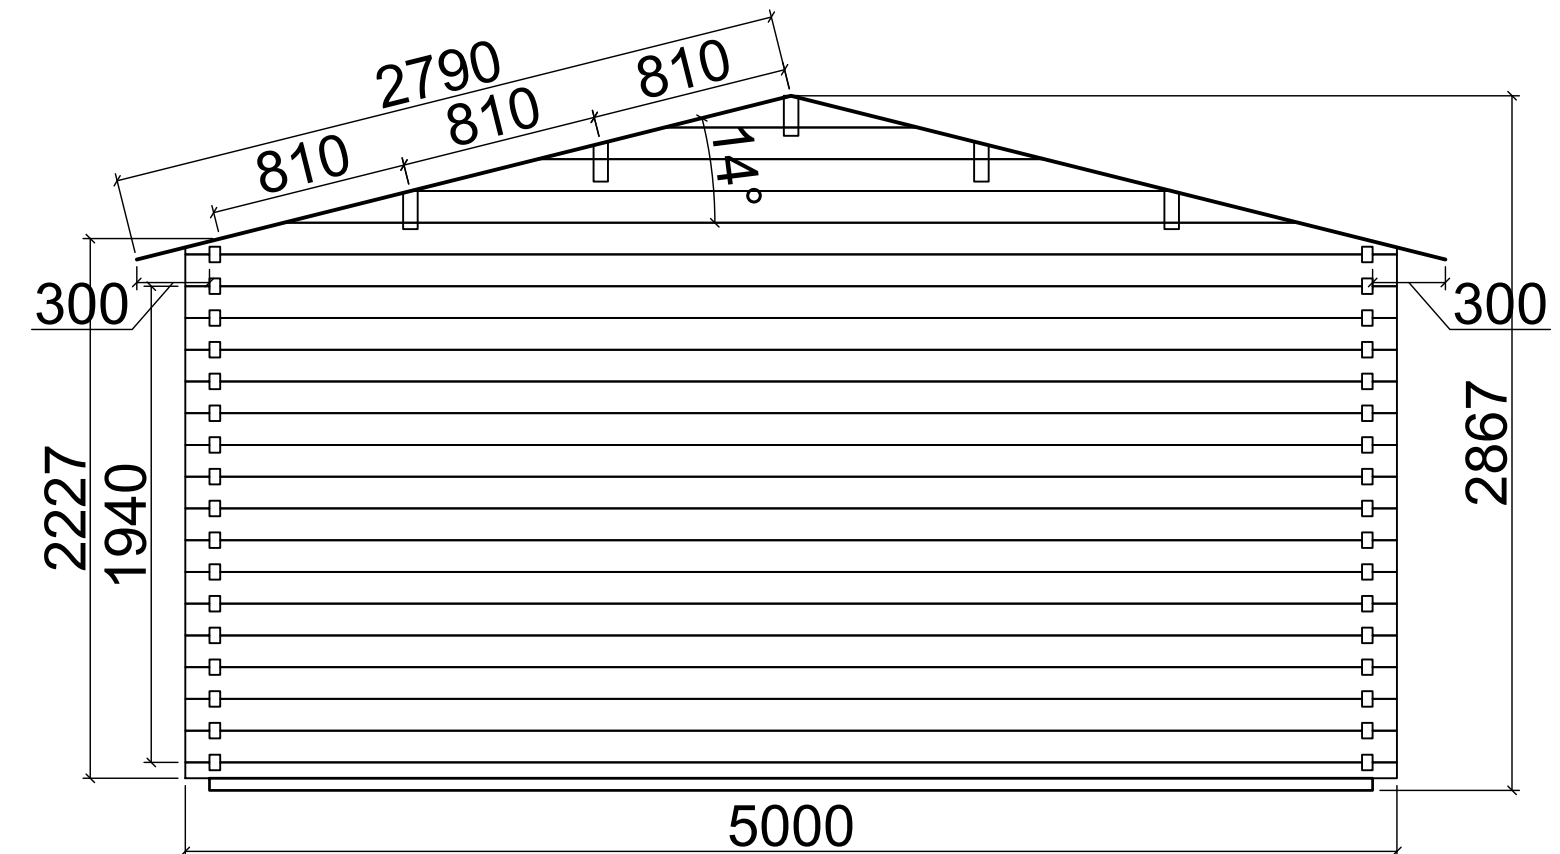


N11050040  
(5m x 4m) 44mm

# Axis 1

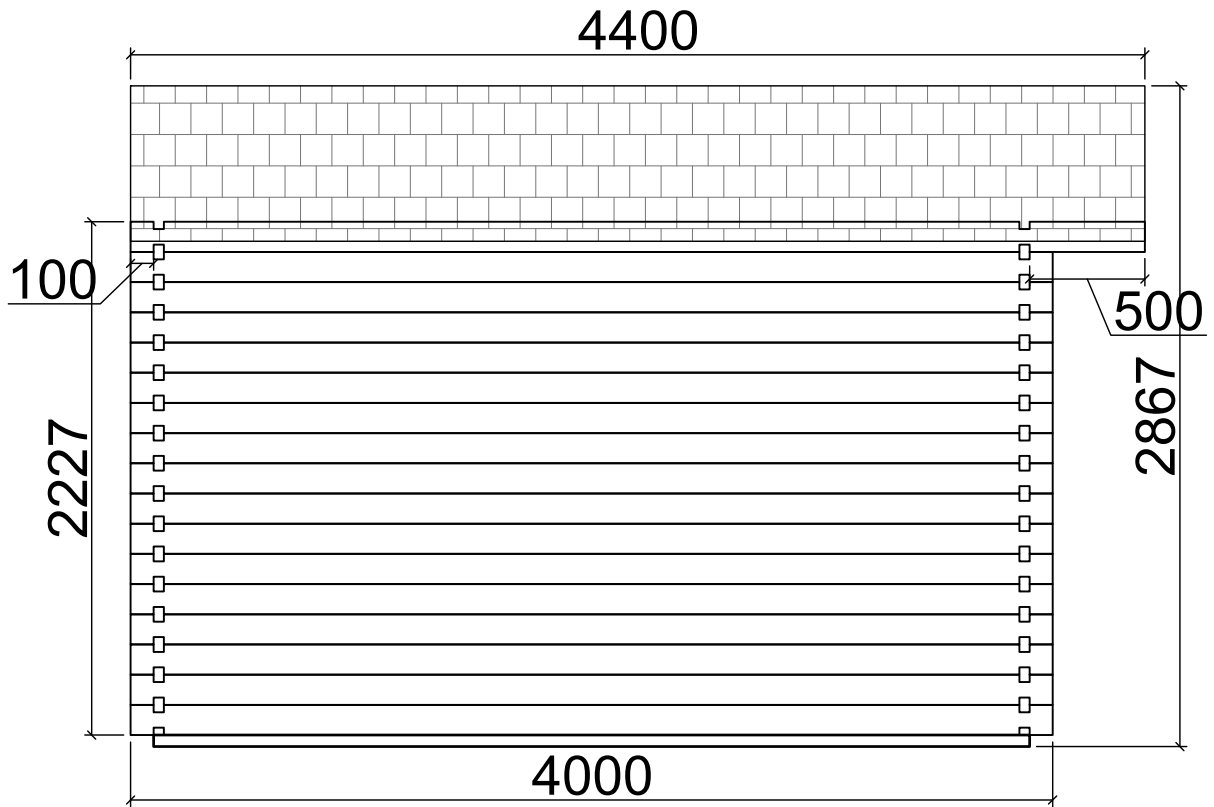

# Axis 2

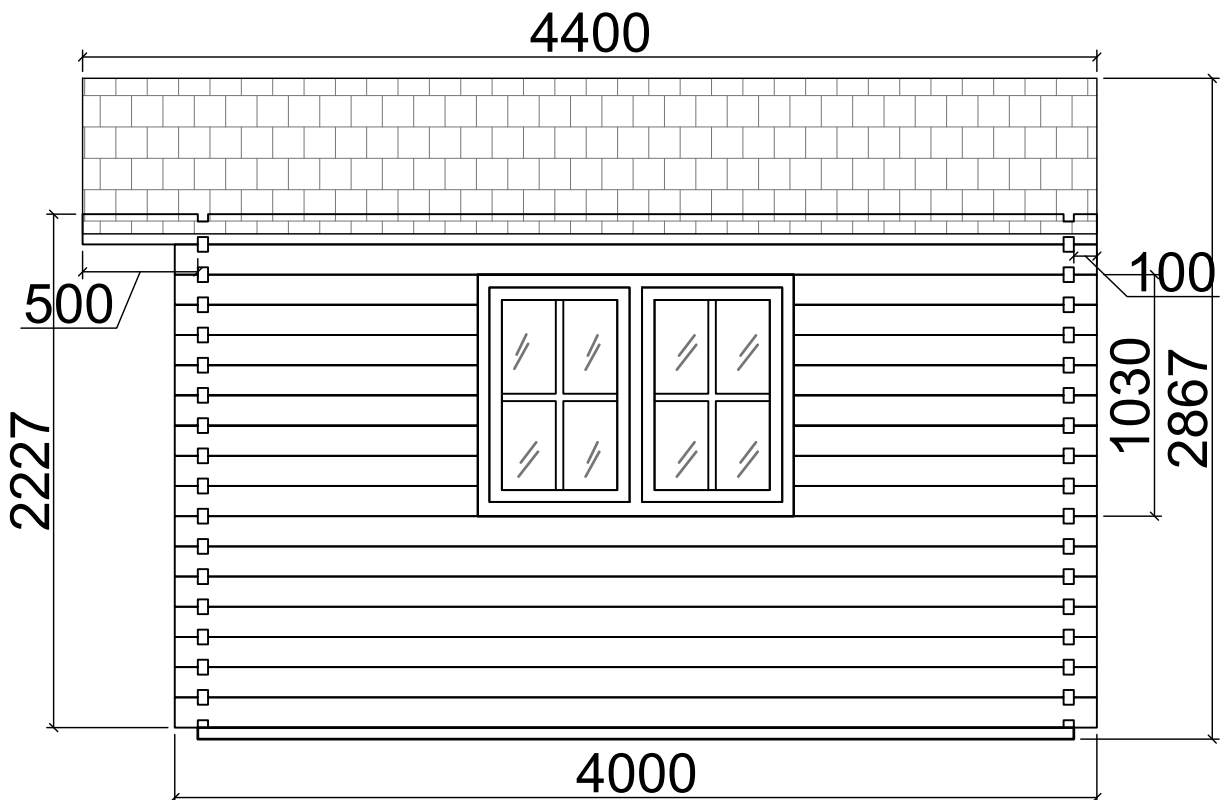

N11050040  
(5m x 4m) 44mm