



Floor plan

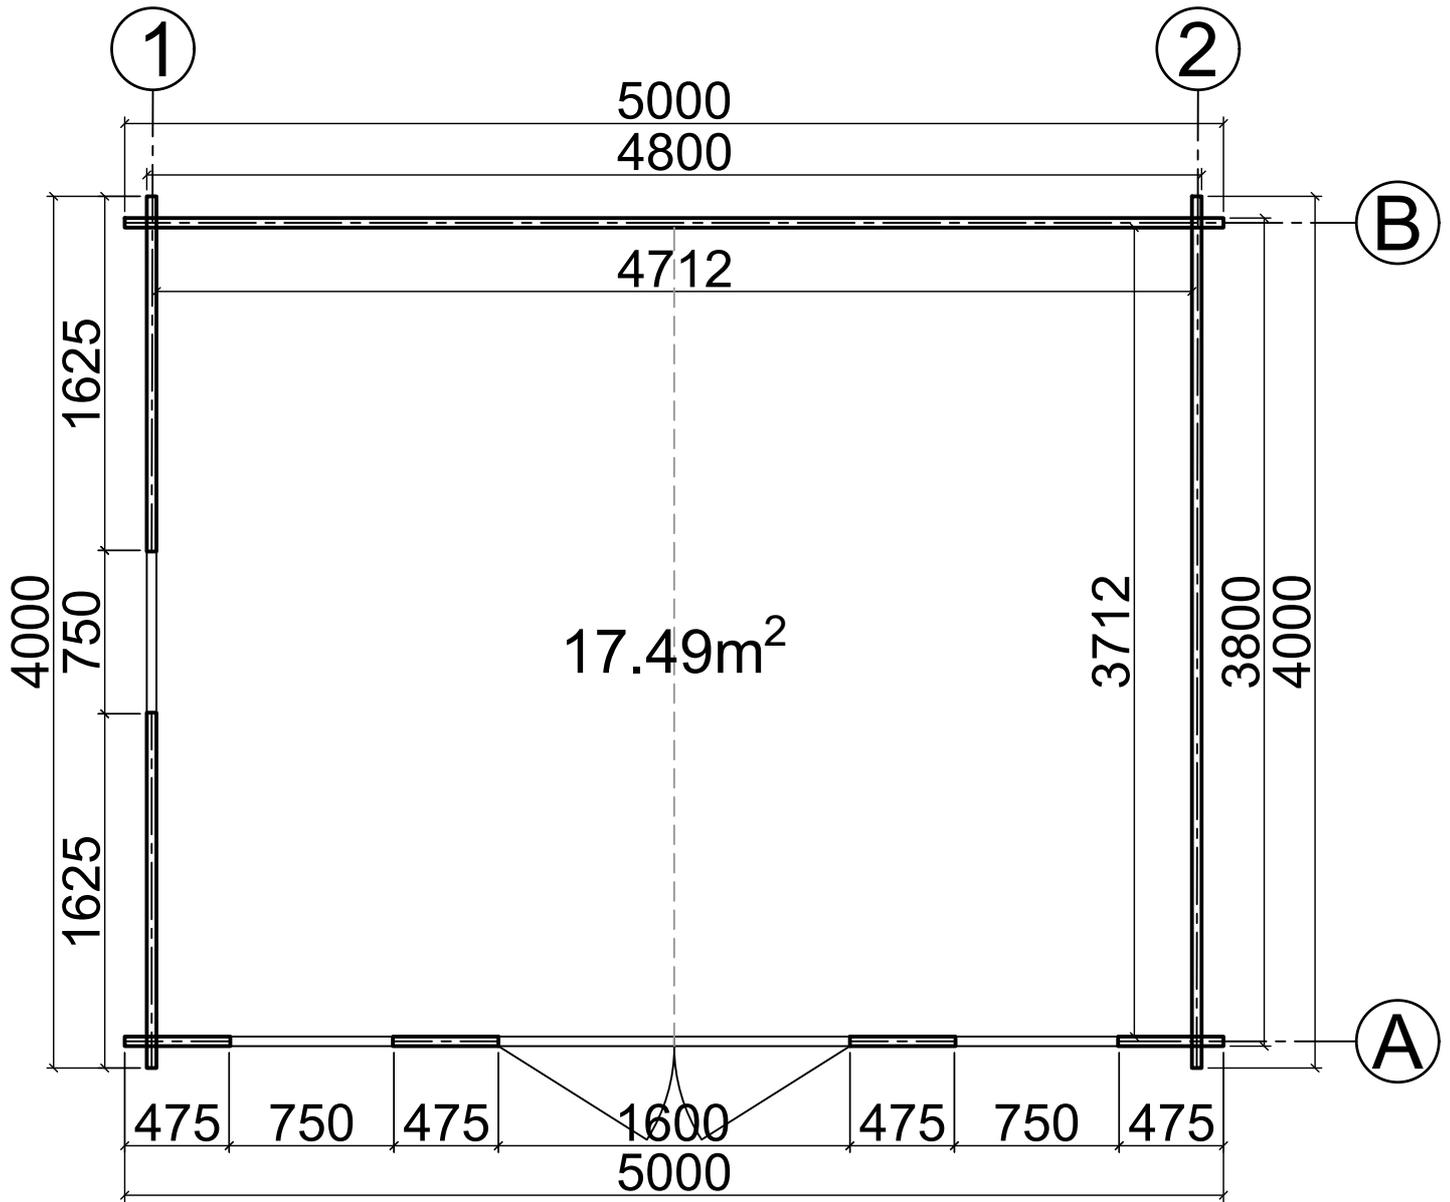


N06050040
(5m x 4m) 44mm

Base plan

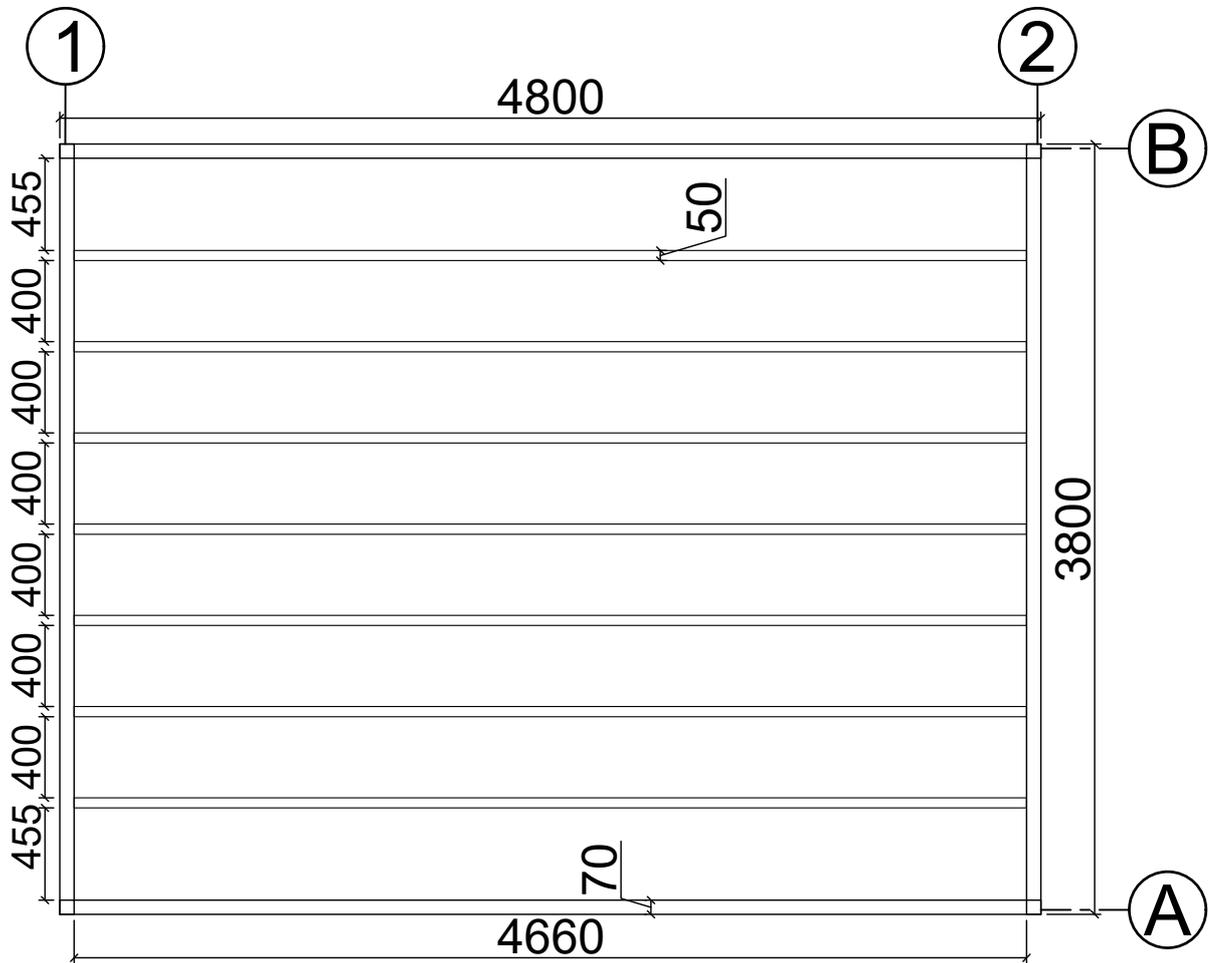


N06050040
(5m x 4m) 44mm

Axis A

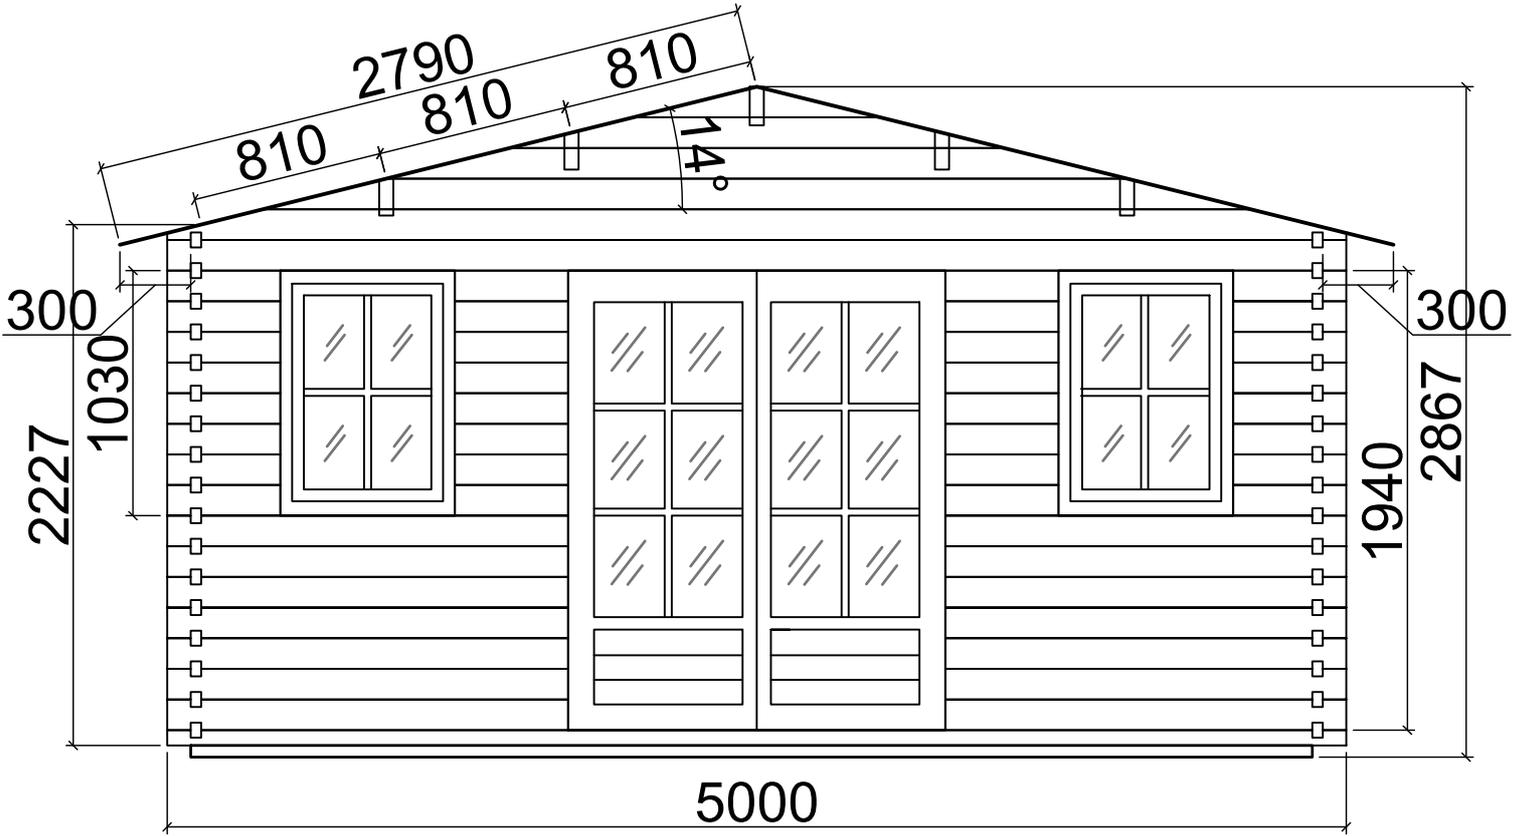


Axis B

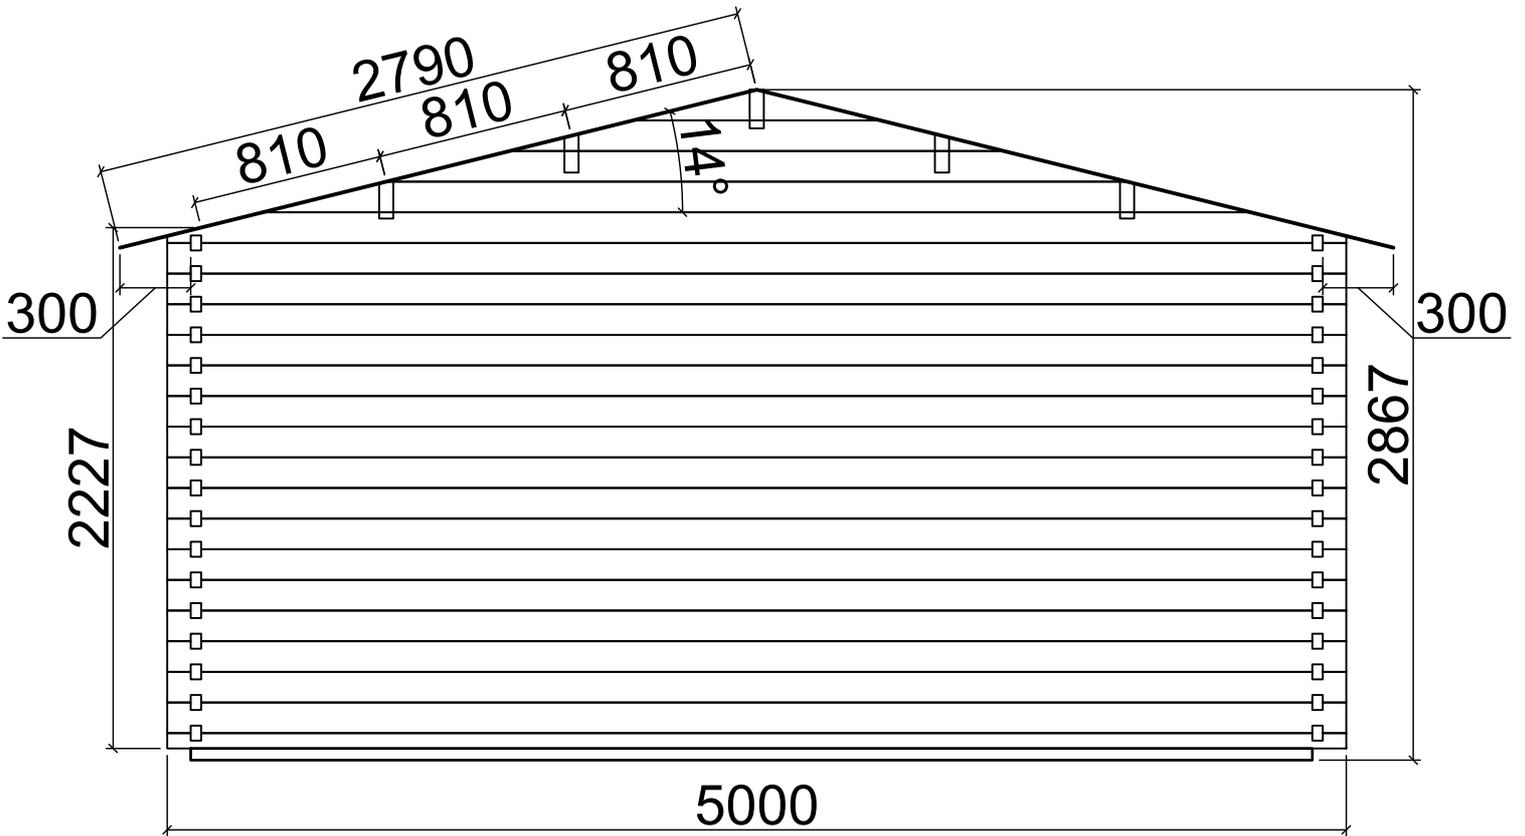

N06050040
(5m x 4m) 44mm


Axis 1

4400

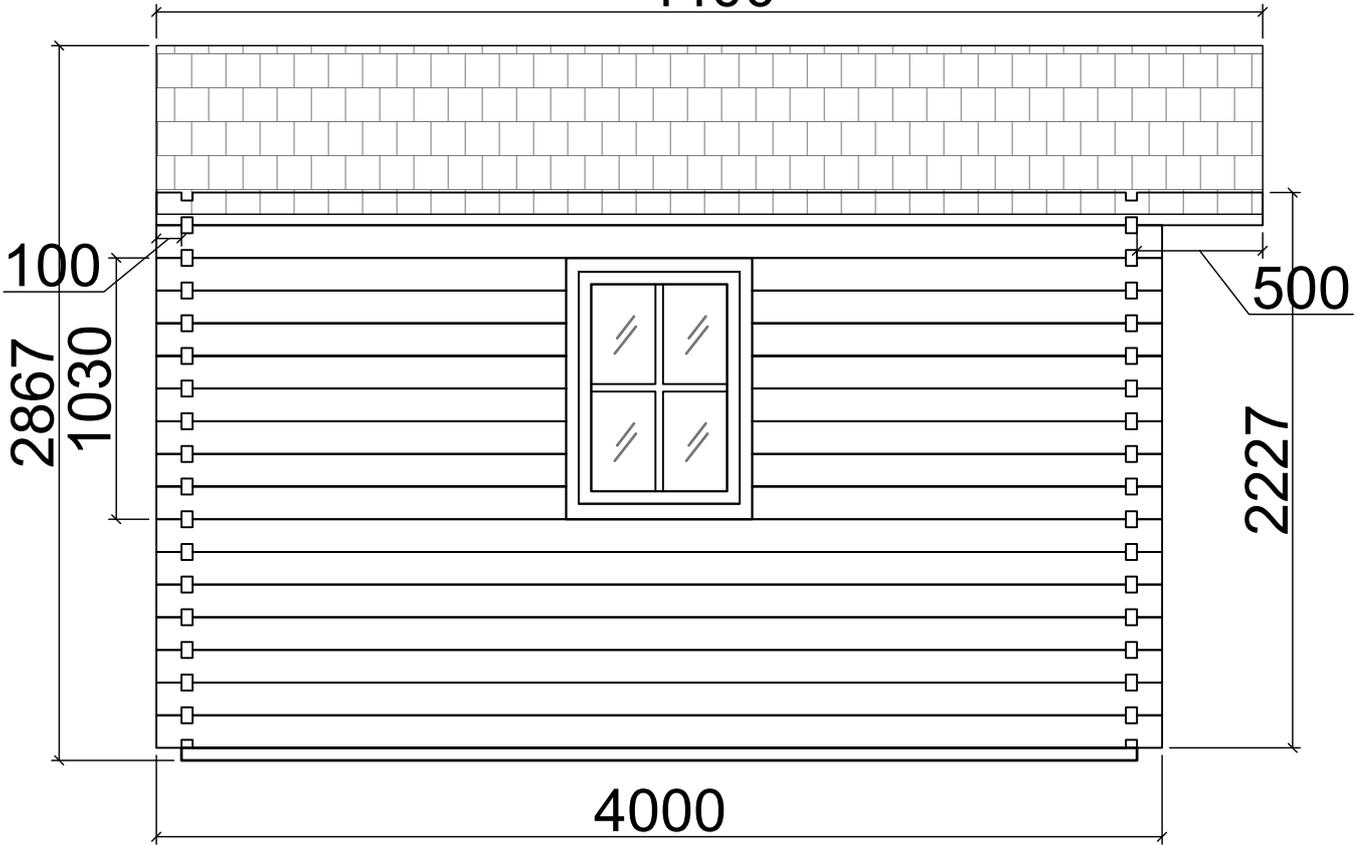

Axis 2

4400

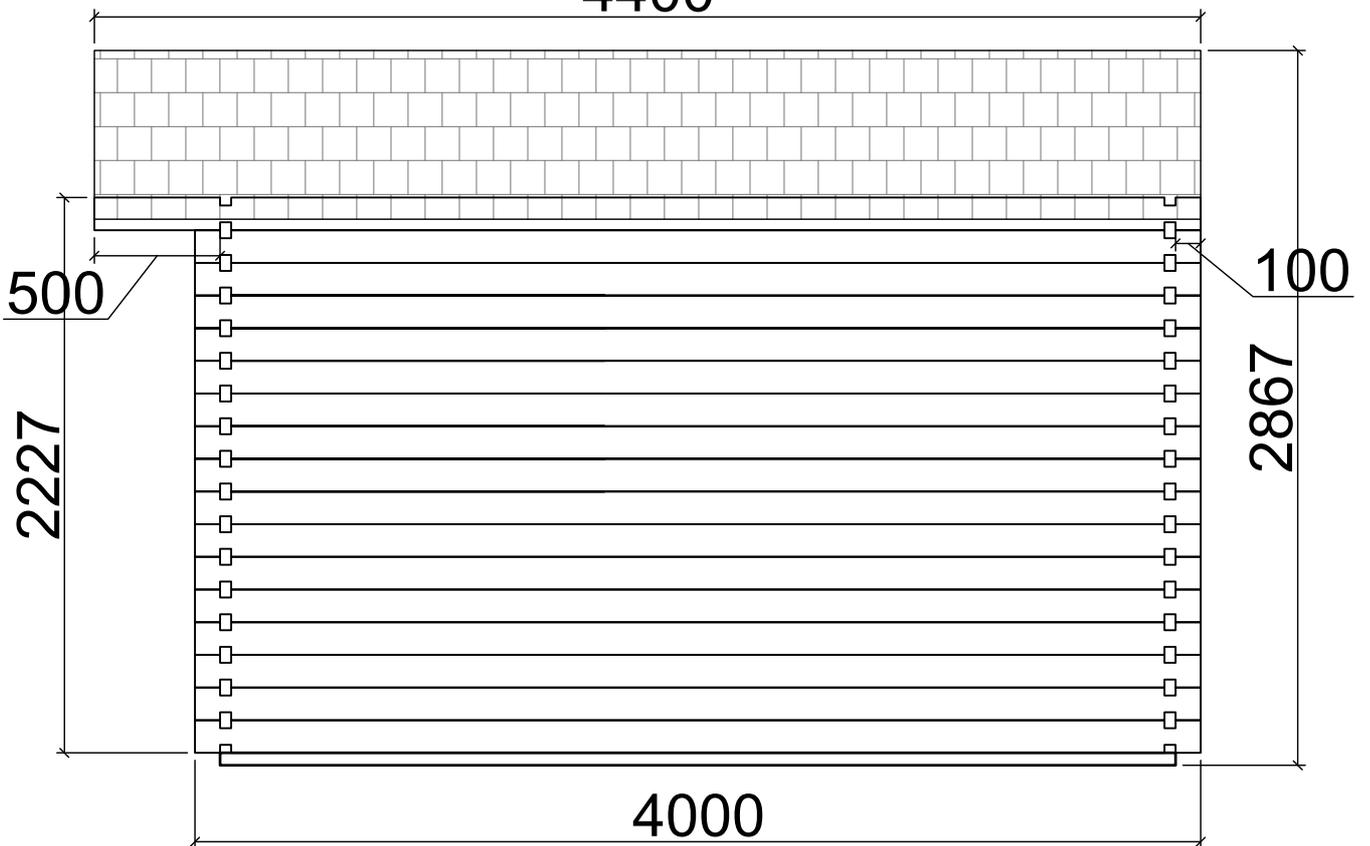

N06050040

(5m x 4m) 44mm