



Floor plan

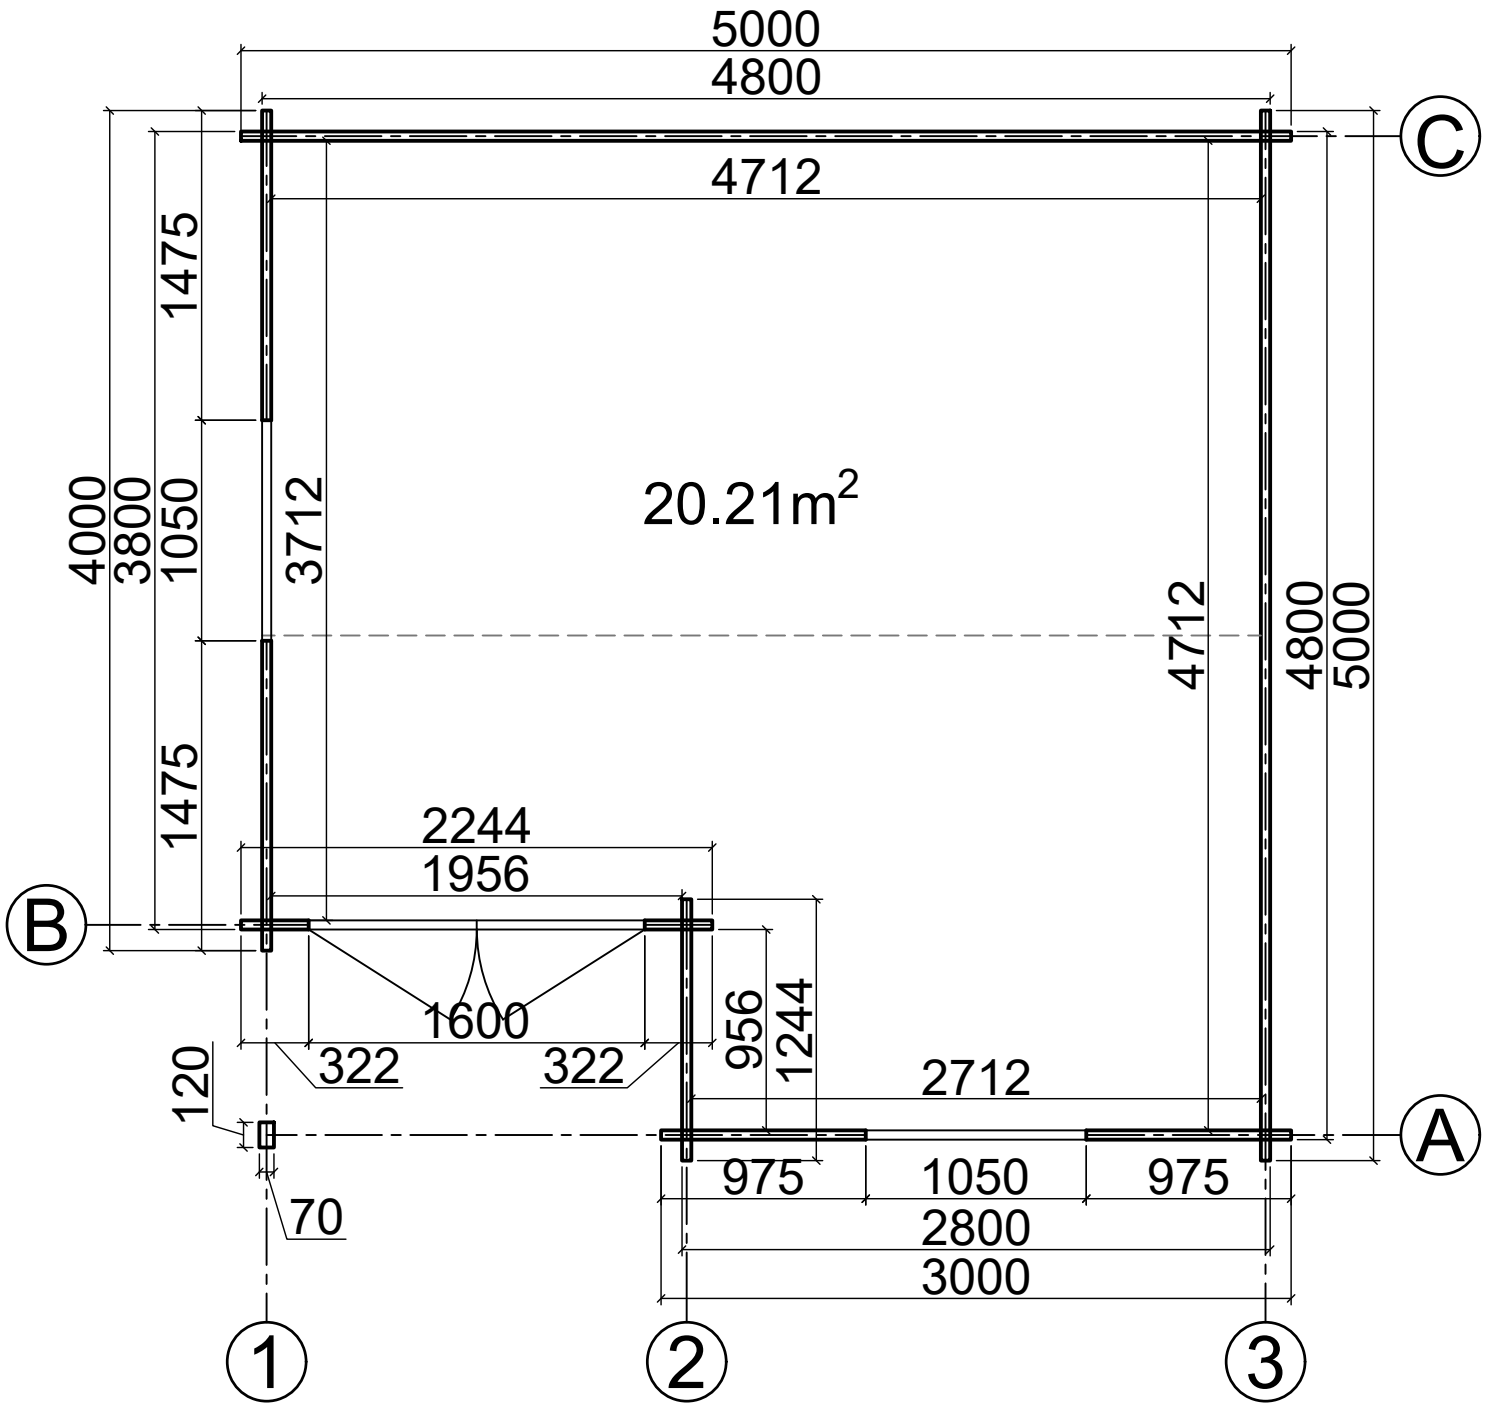

N13050050
(5m x 5m) 44mm


Axis A

5400

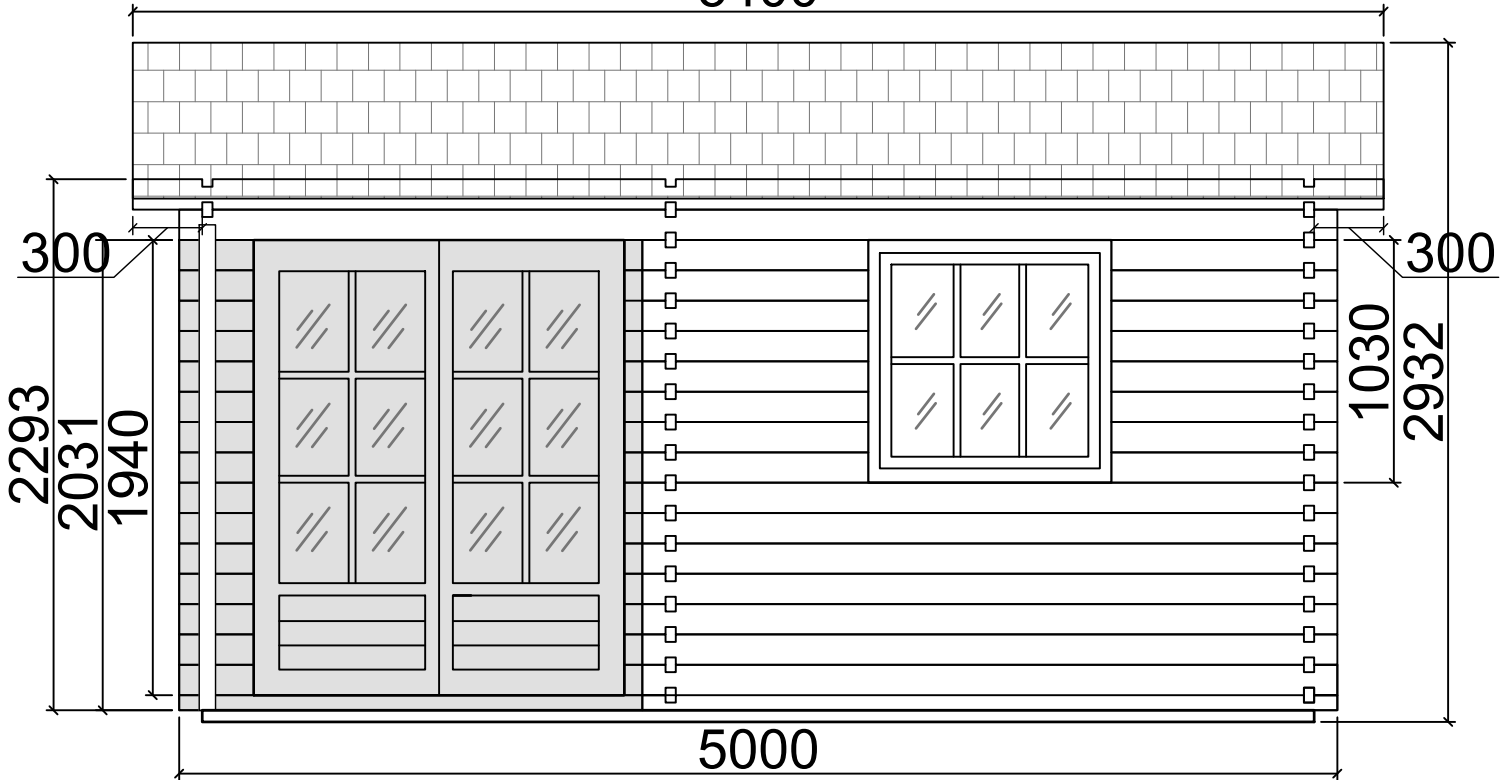


Axis C

5400

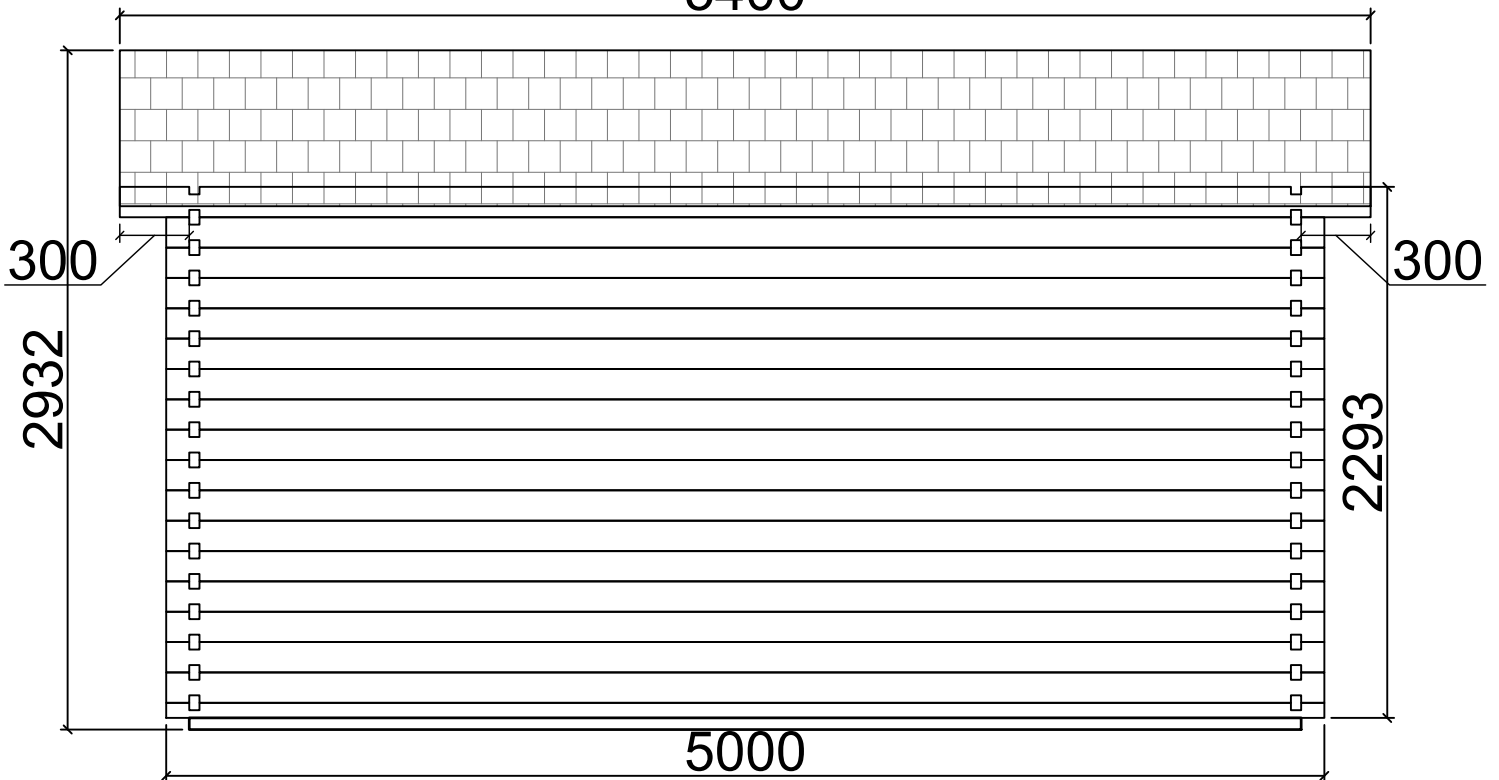

N13050050
(5m x 5m) 44mm

Axis 1

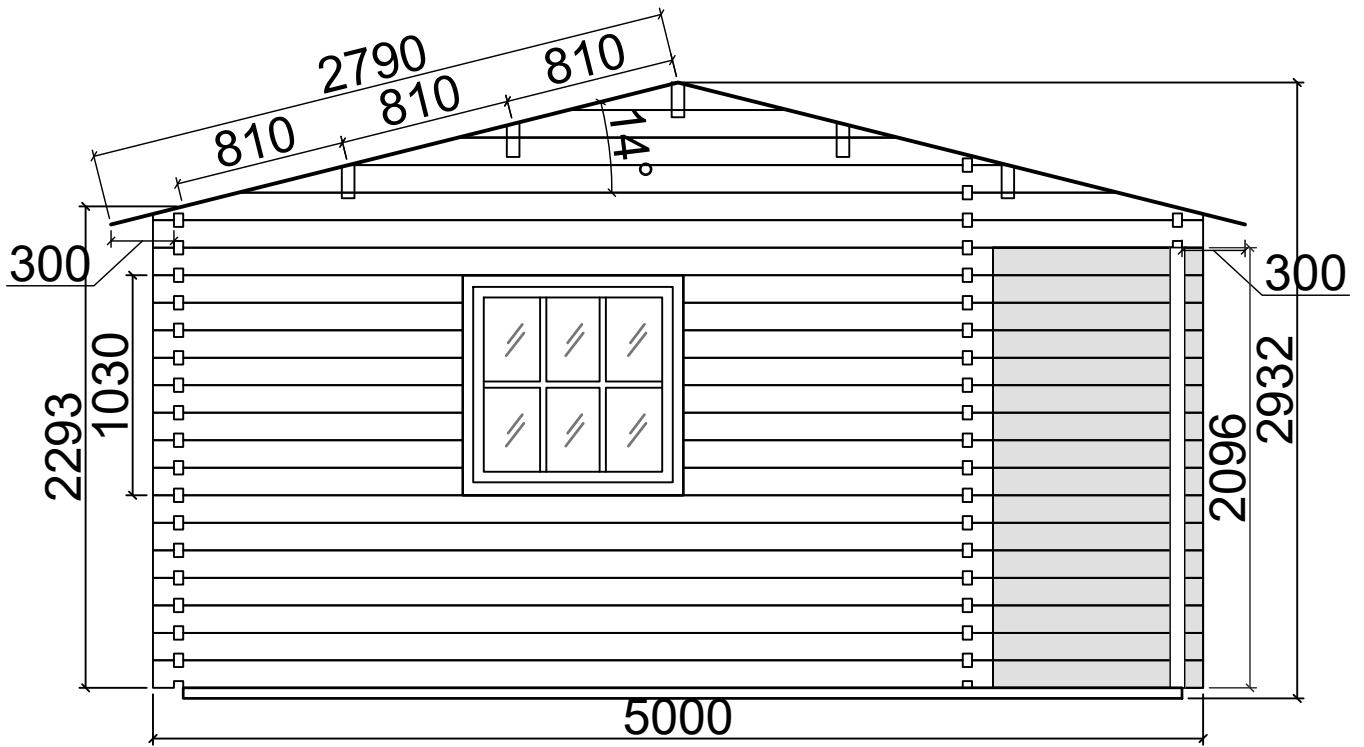

Axis 3

