



Floor plan

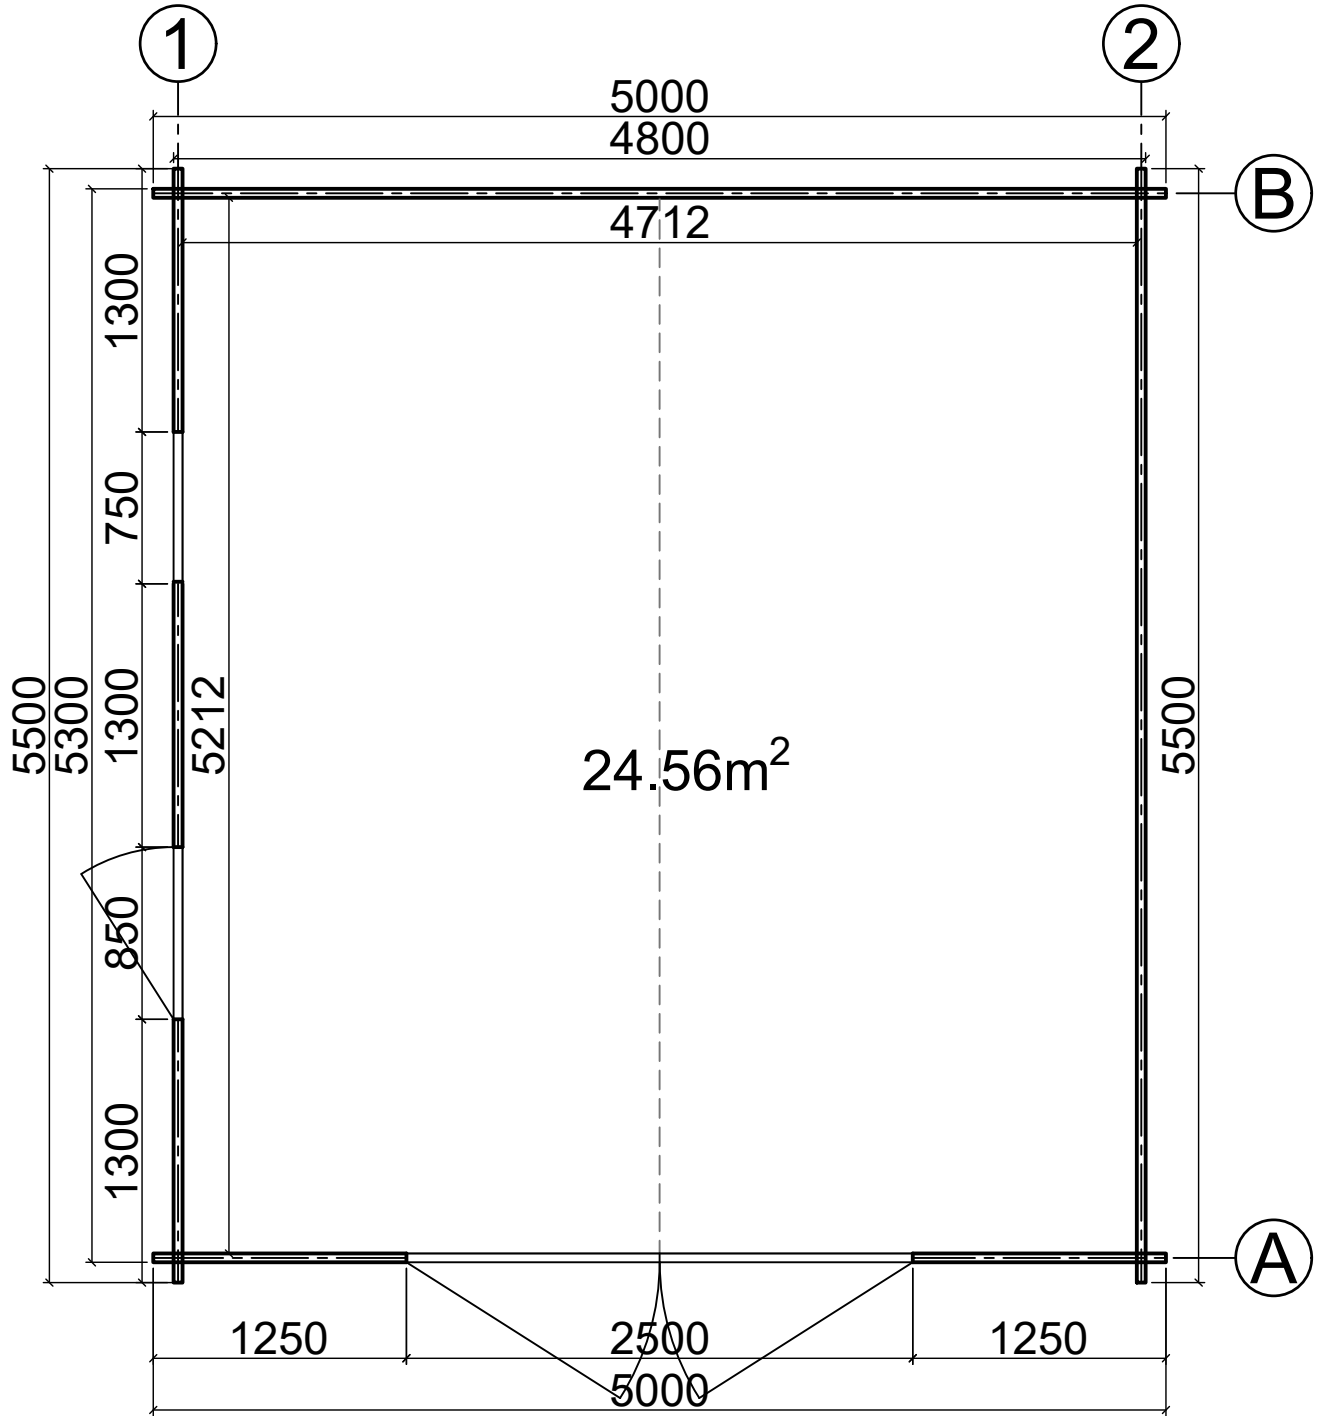


N14050055
(5m x 5.5m) 44mm

Base plan

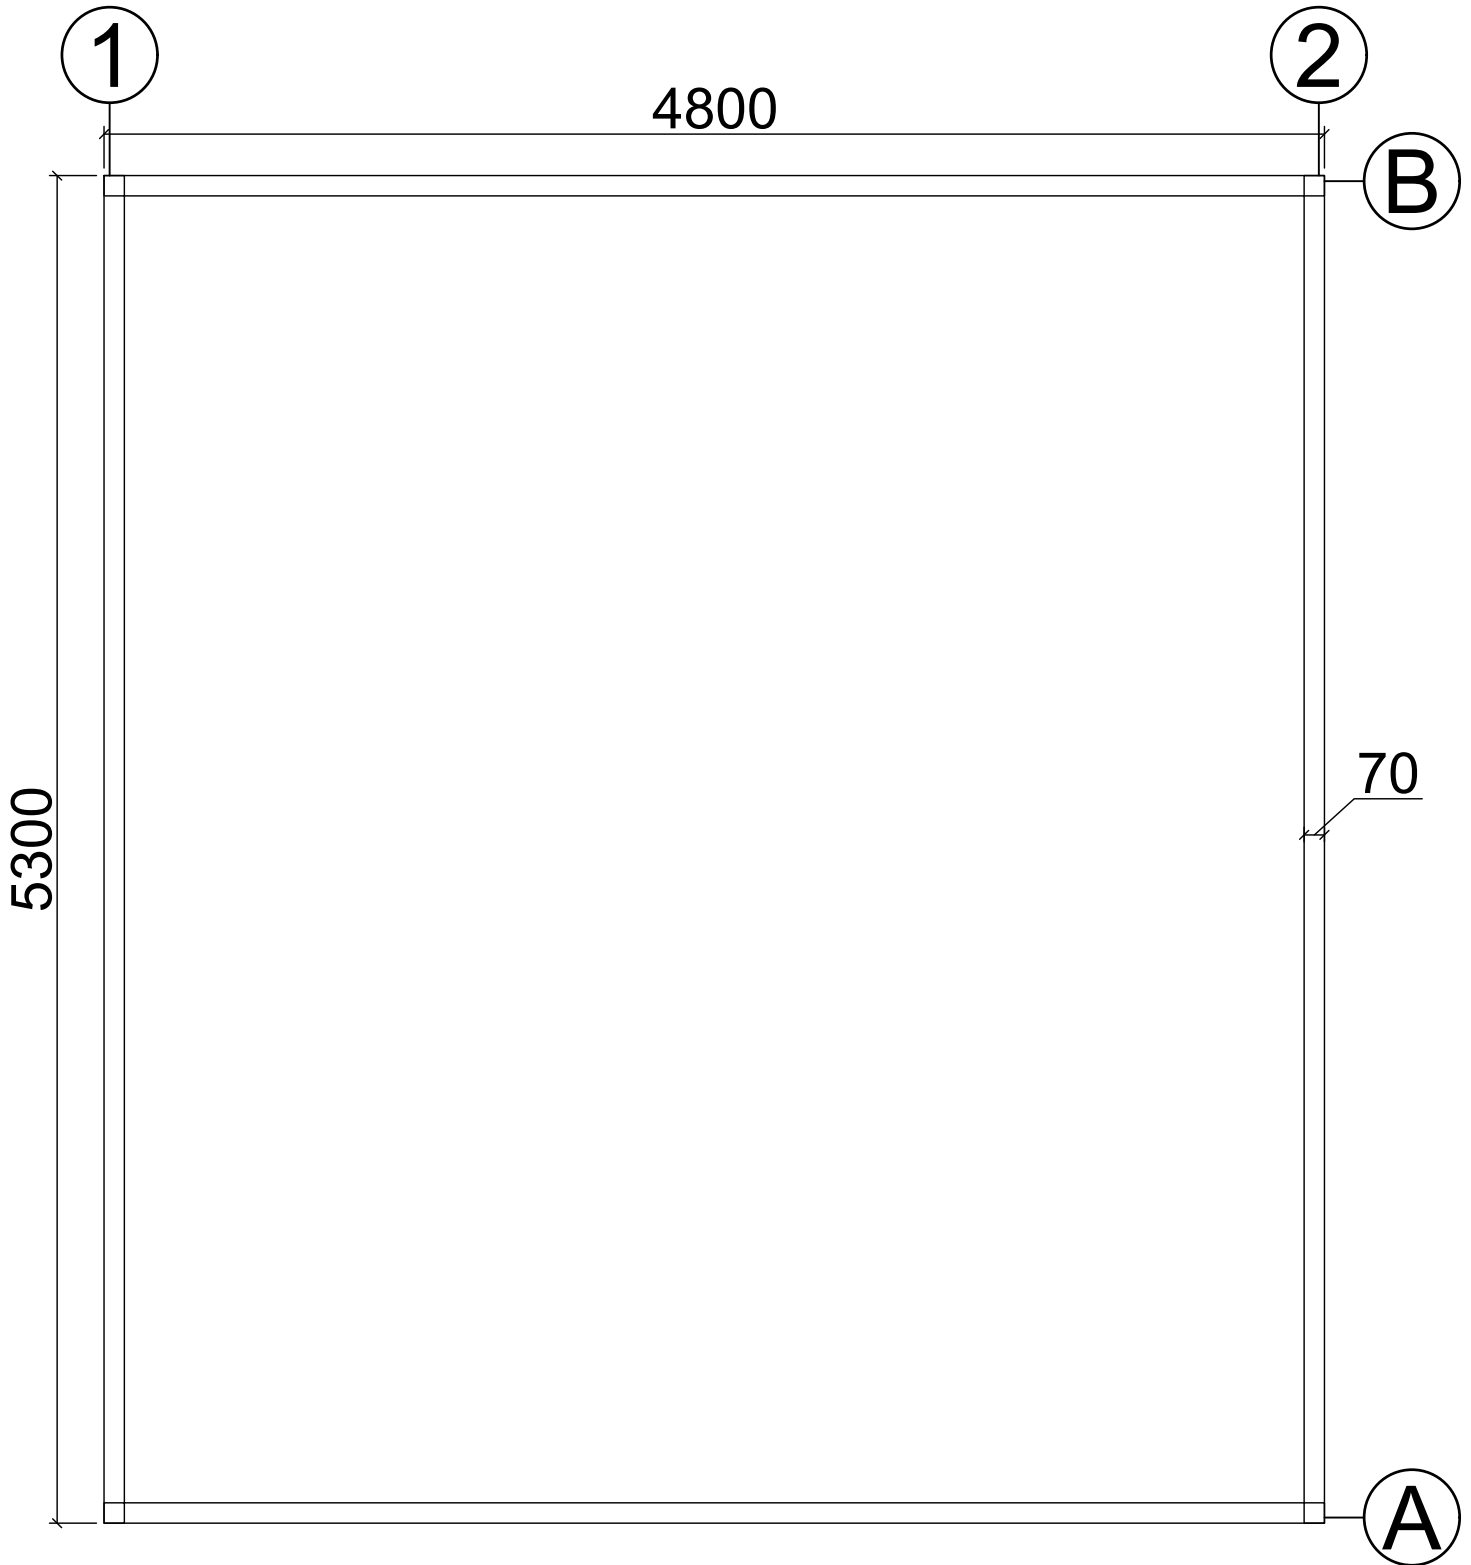


N14050055
(5m x 5.5m) 44mm

Axis A

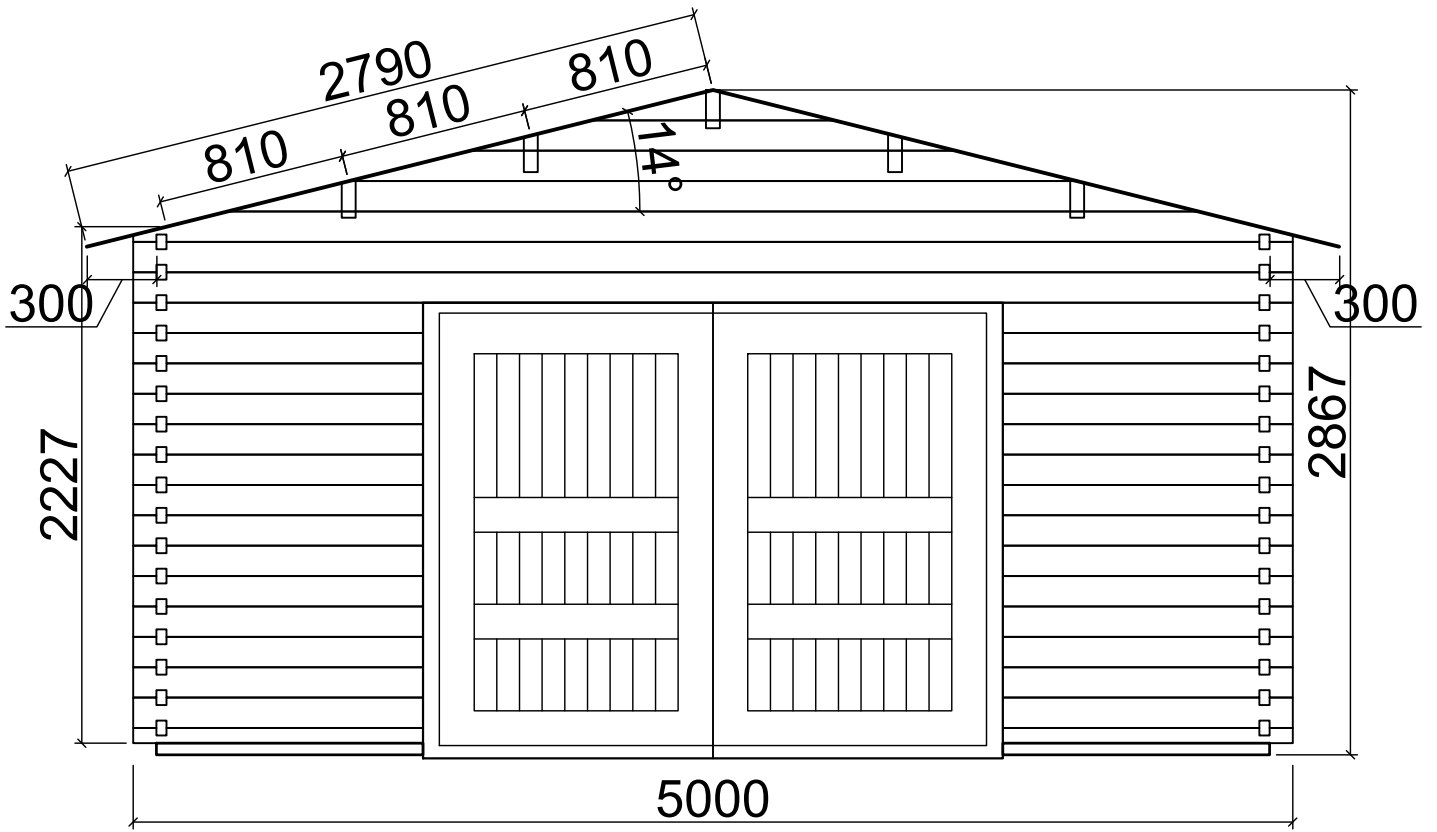


Axis B

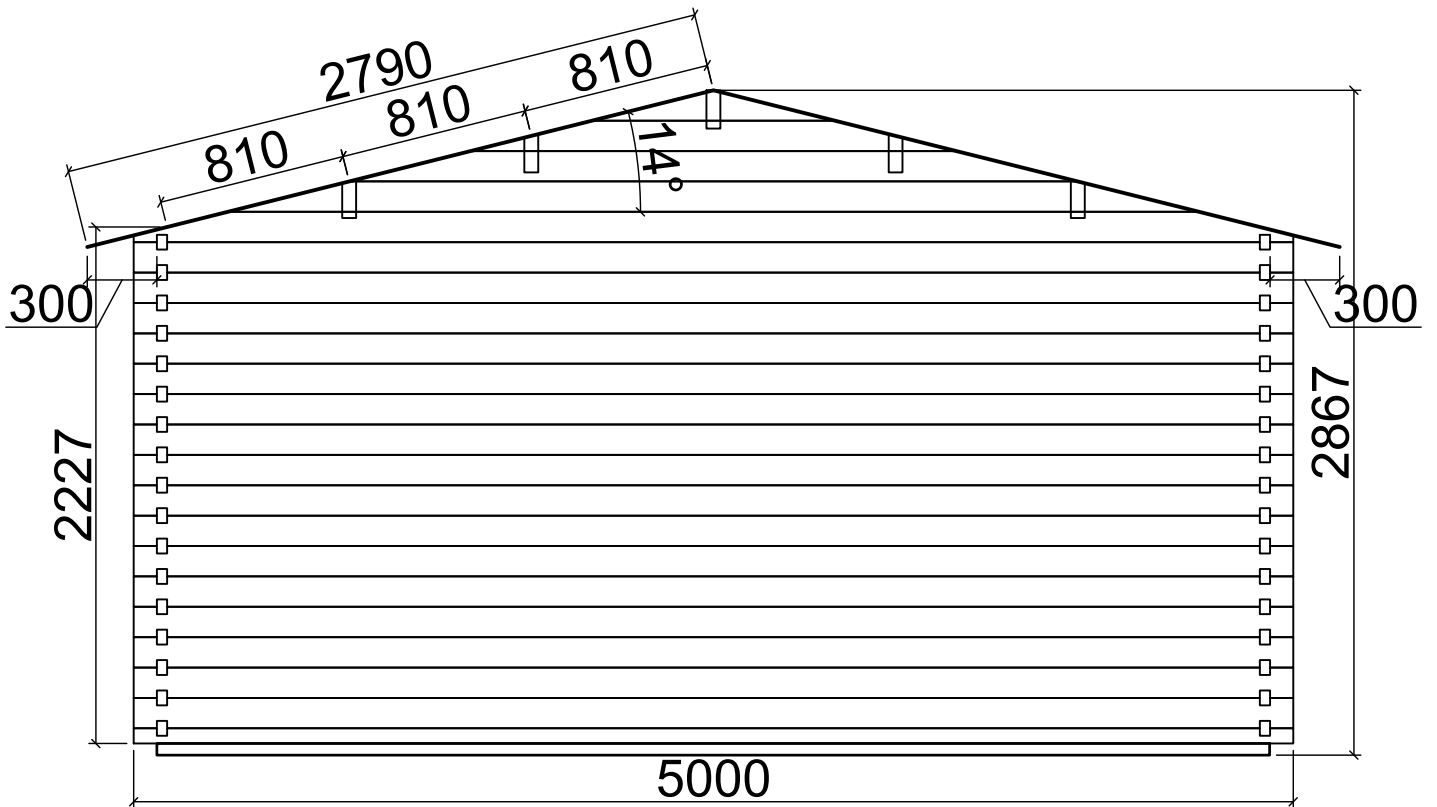


Axis 1

5900

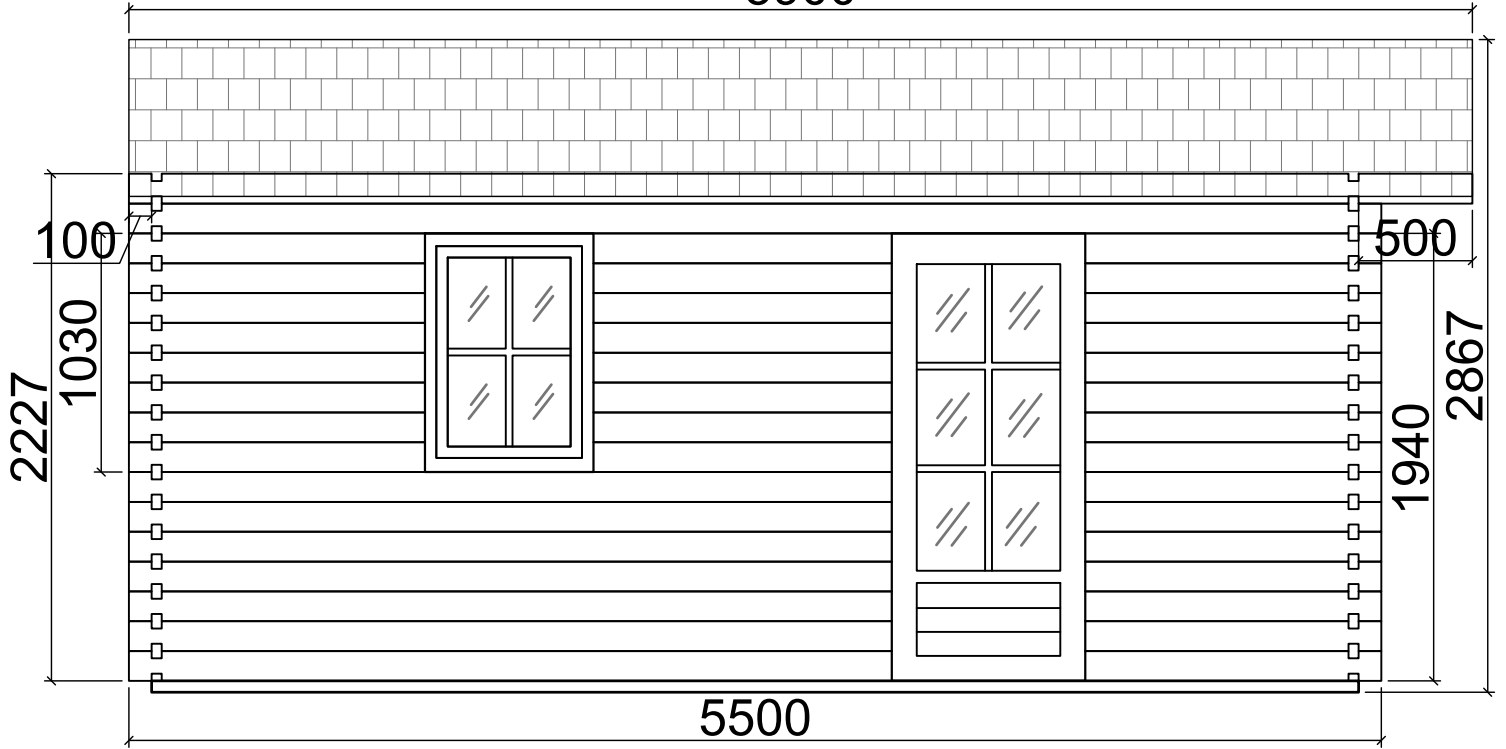

Axis 2

5900

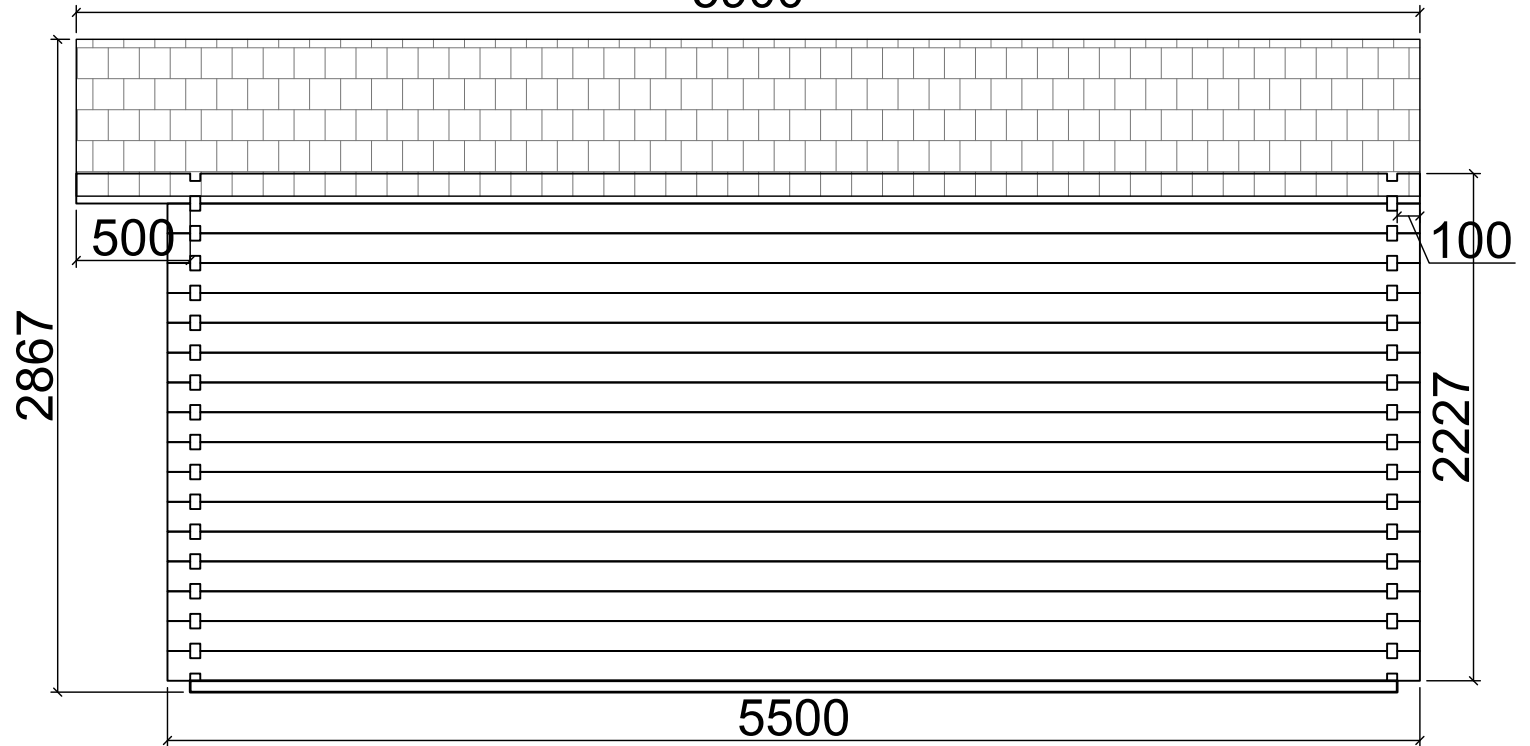

N14050055
(5m x 5.5m) 44mm