



Floor plan

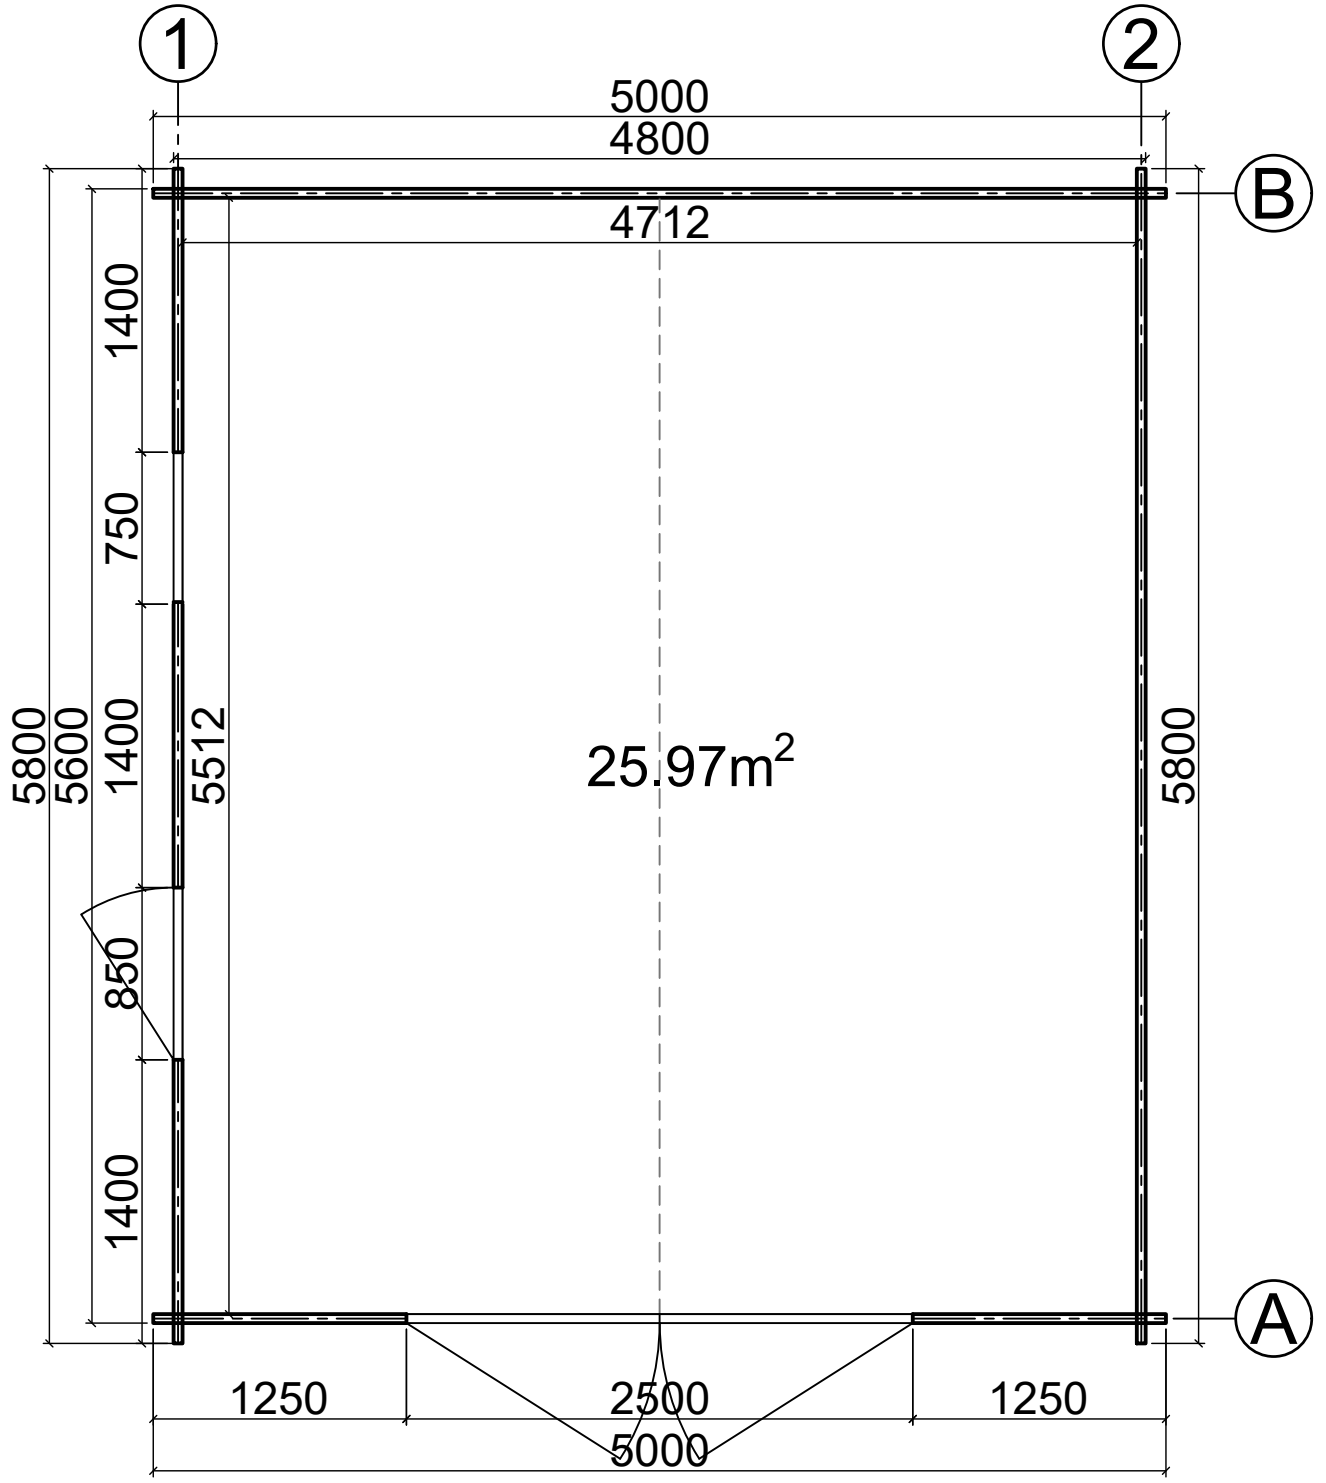


N14050058
(5m x 5.8m) 44mm

Base plan

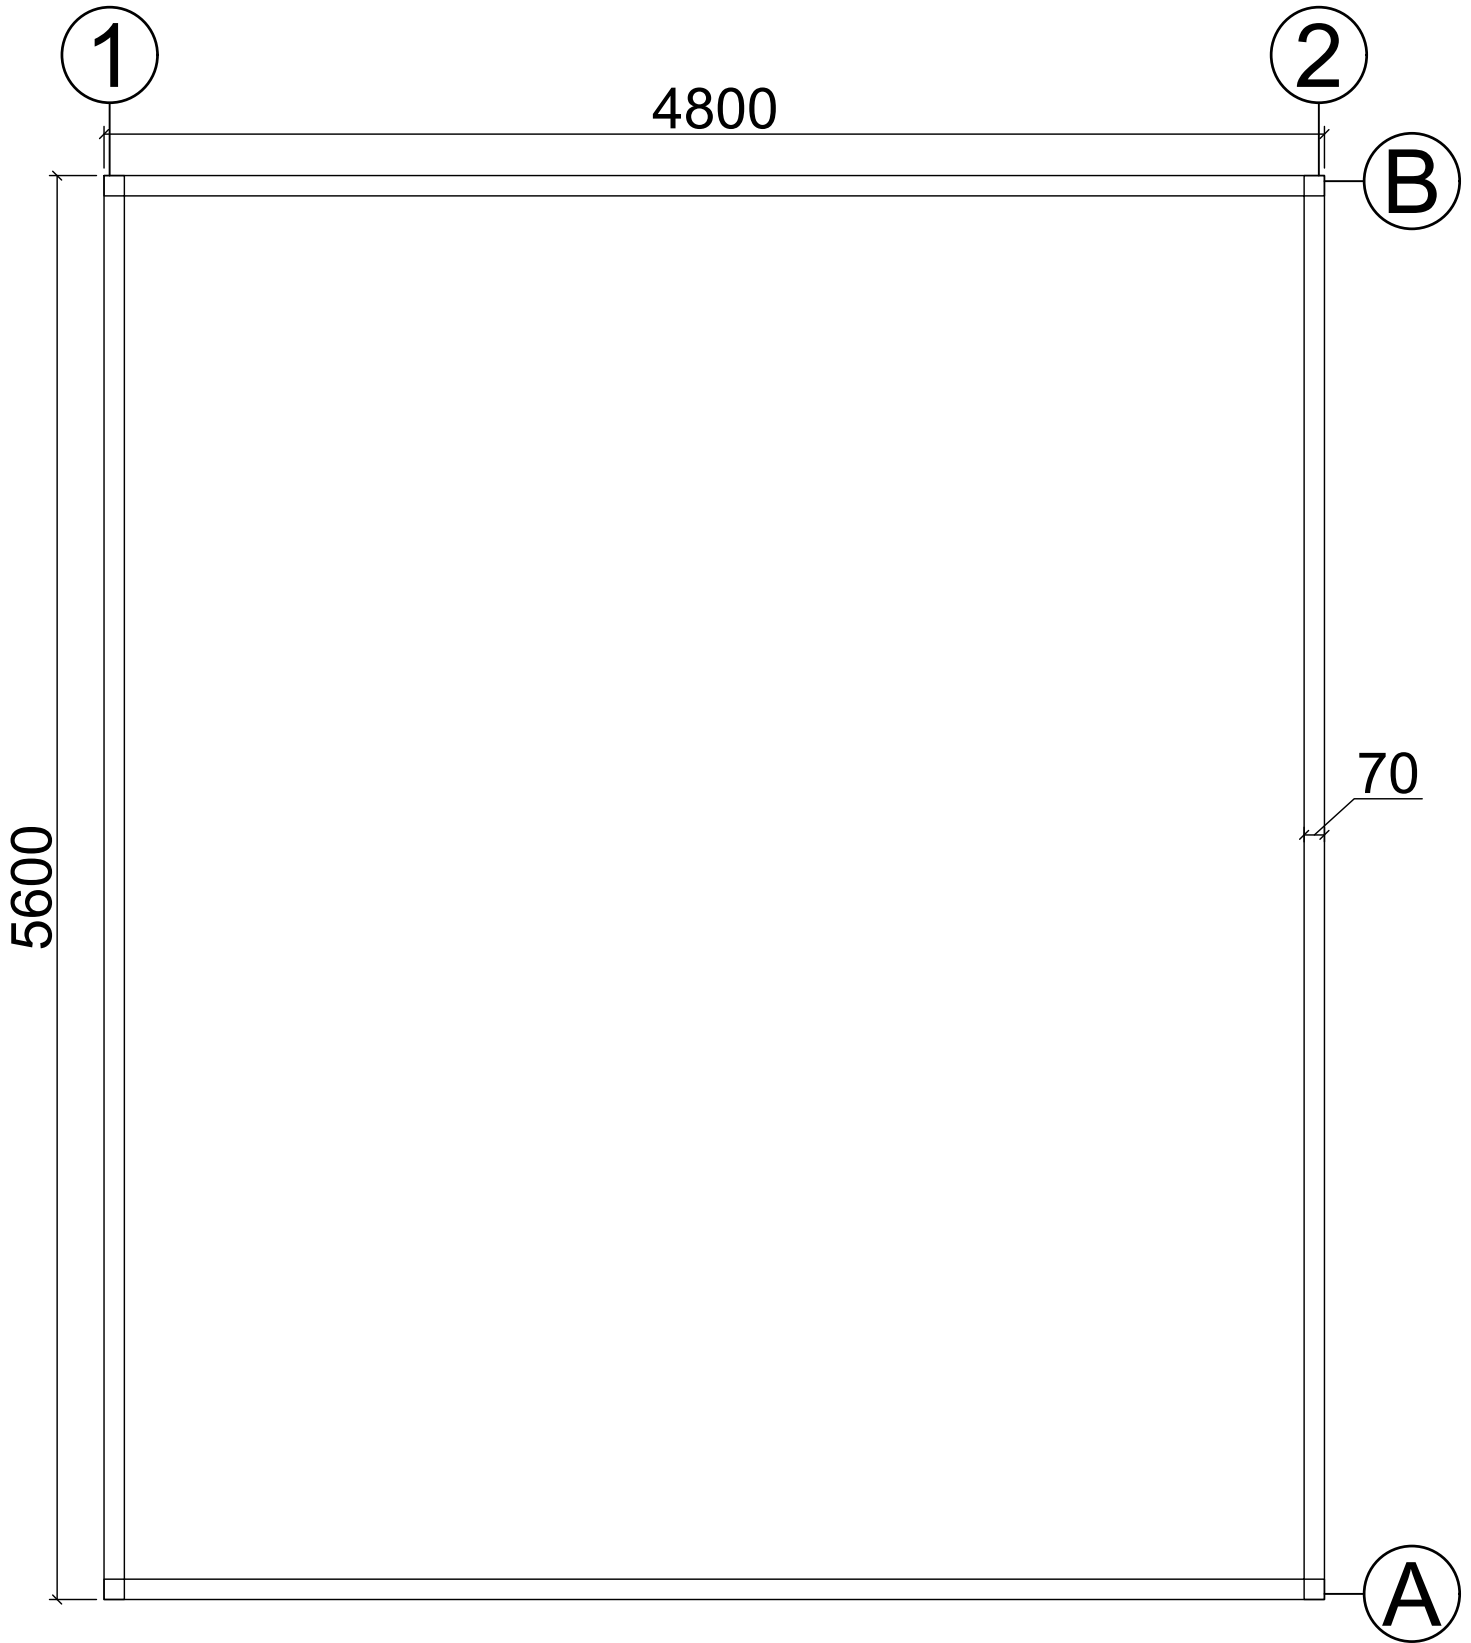


N14050058
(5m x 5.8m) 44mm

Axis A

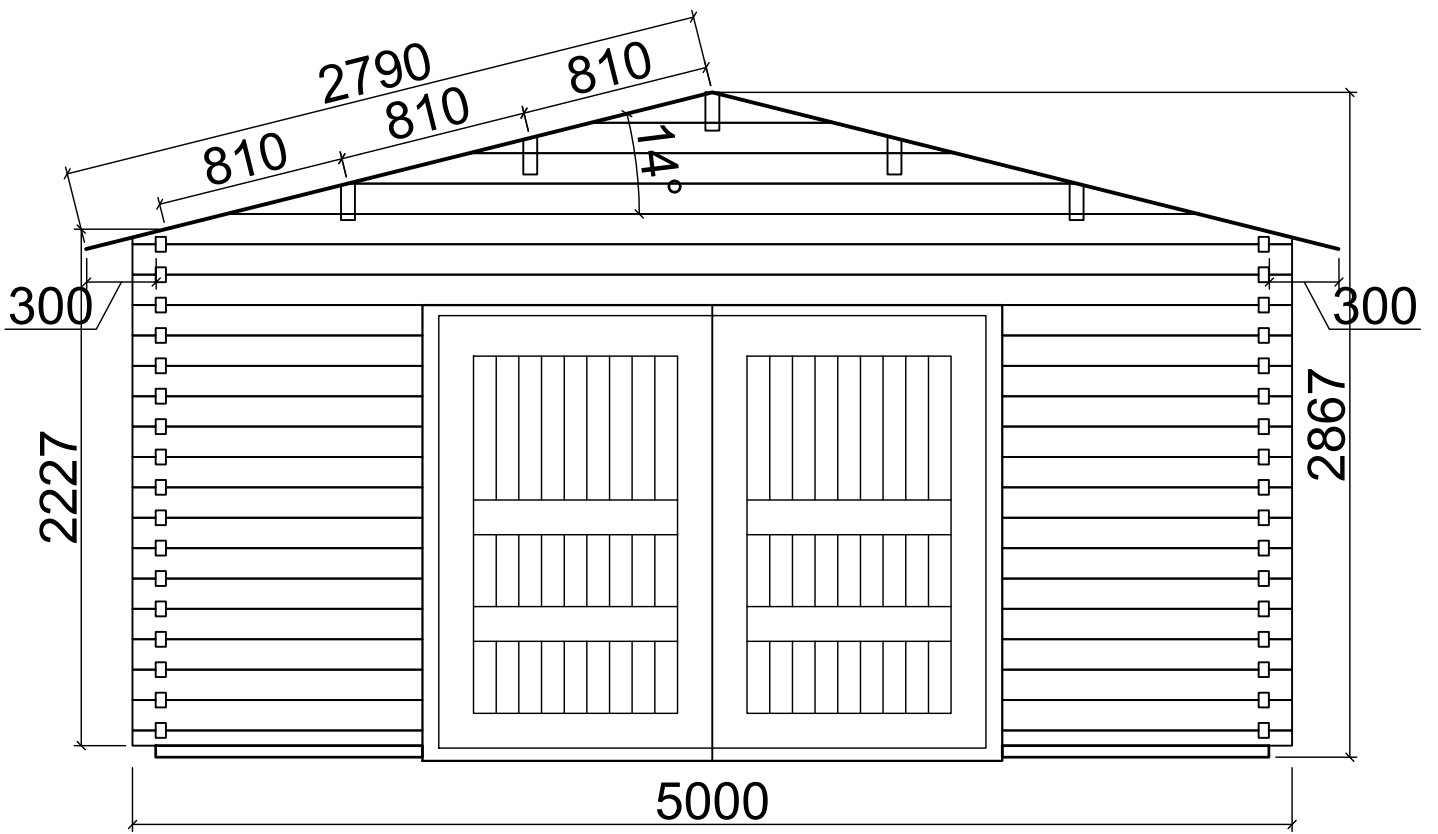


Axis B

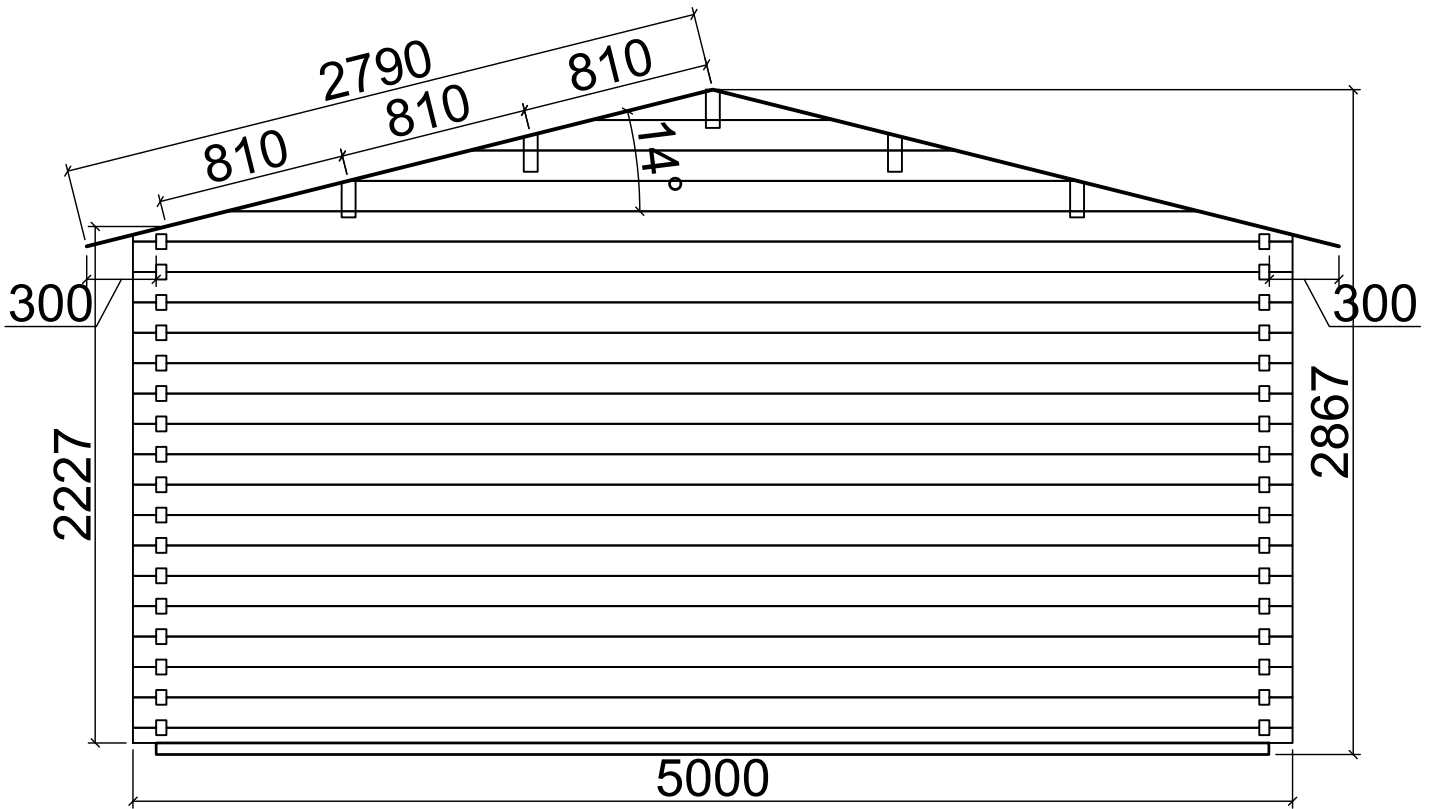

N14050058
(5m x 5.8m) 44mm

Axis 1

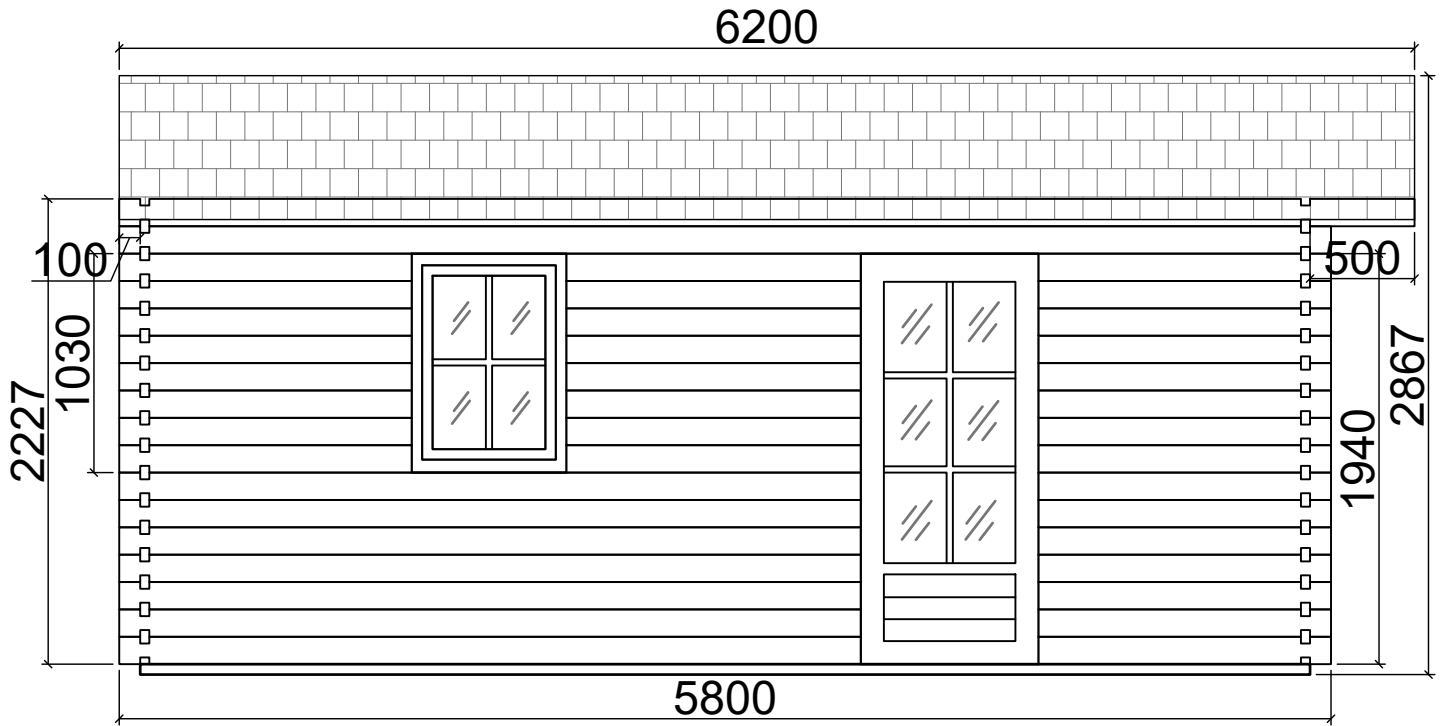

Axis 2

