



Floor plan

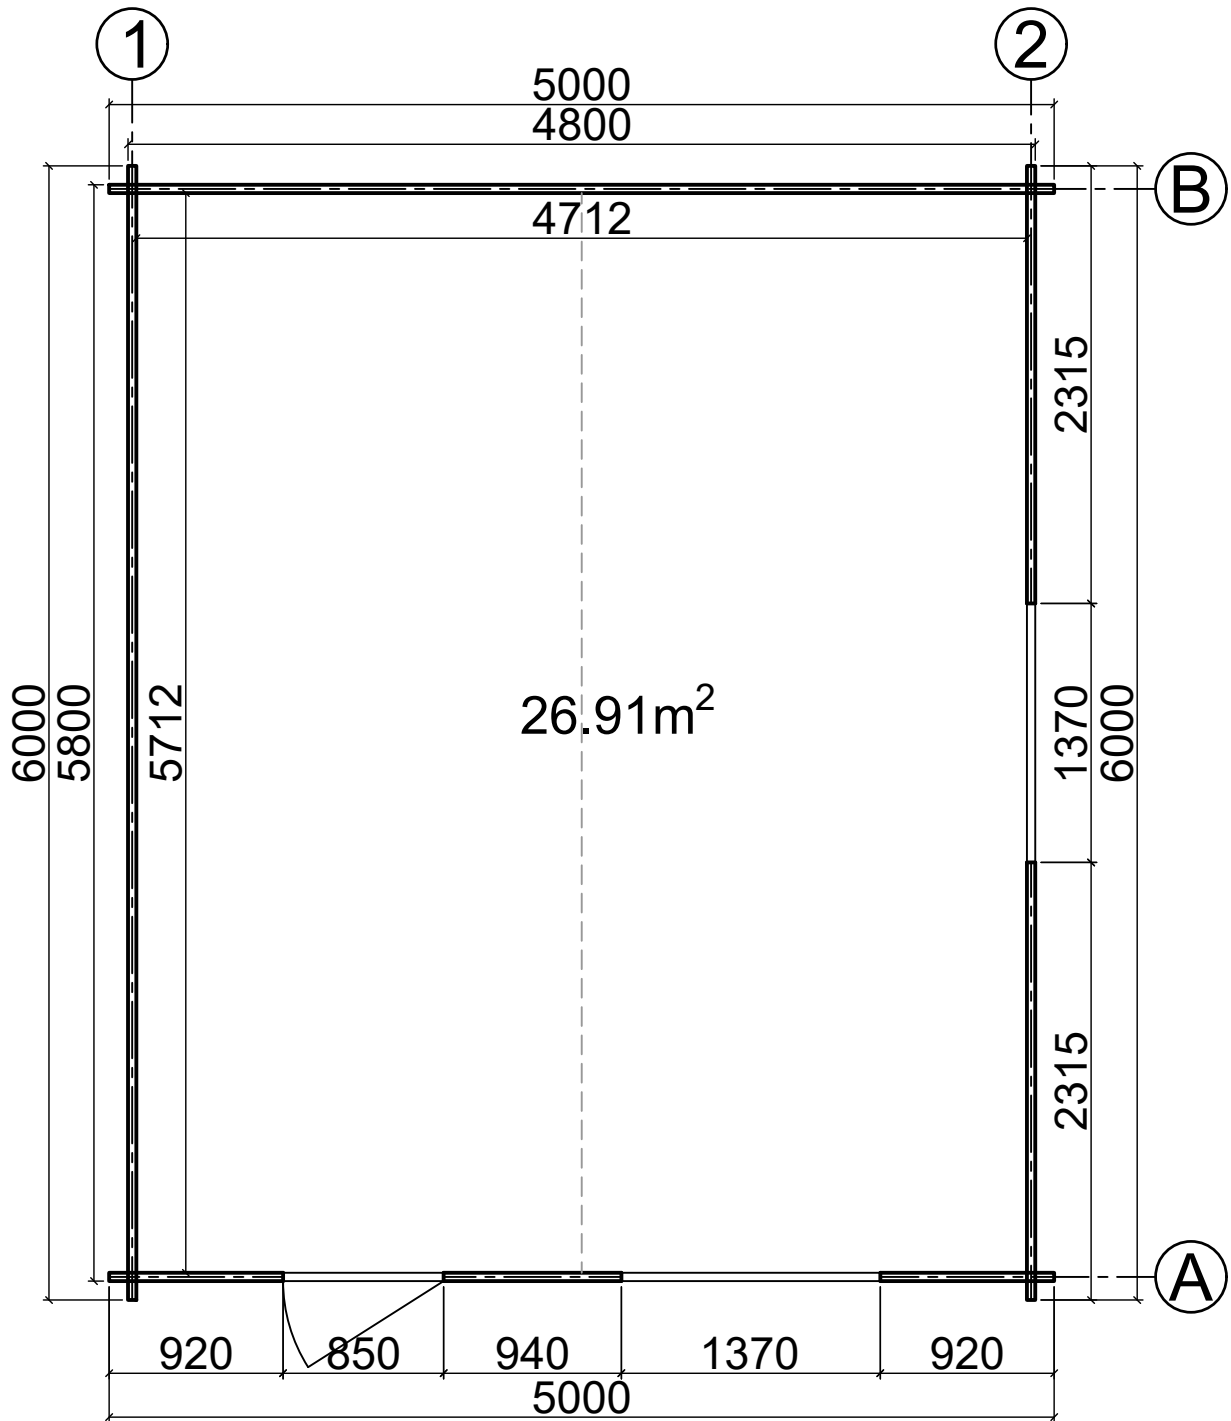


N11050060
(5m x 6m) 44mm

Base plan

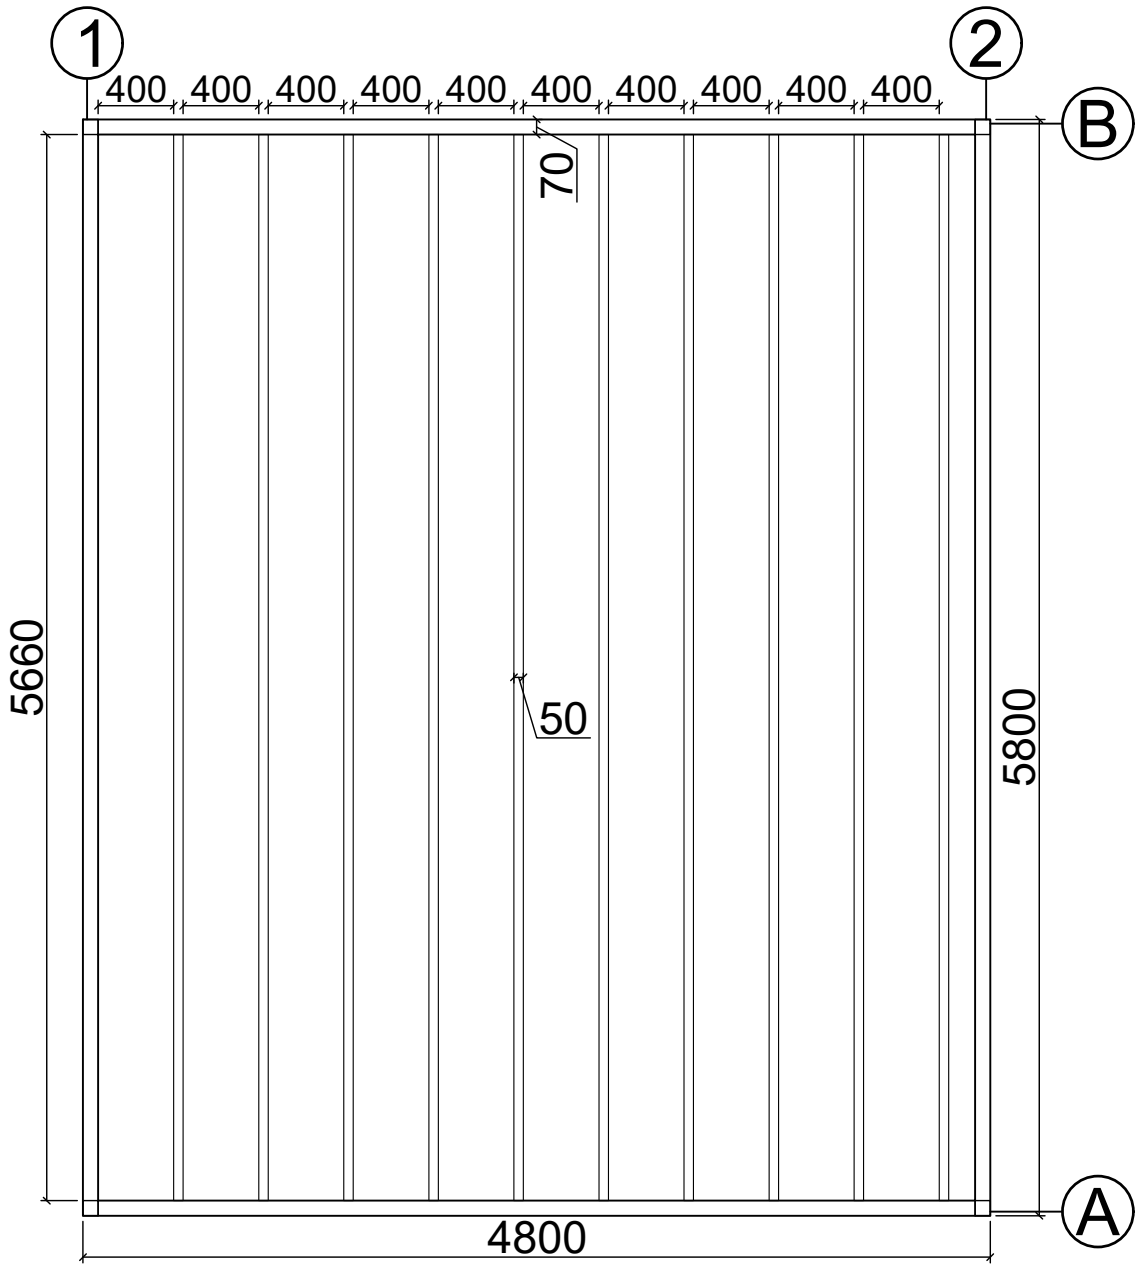


N11050060
(5m x 6m) 44mm

Axis A

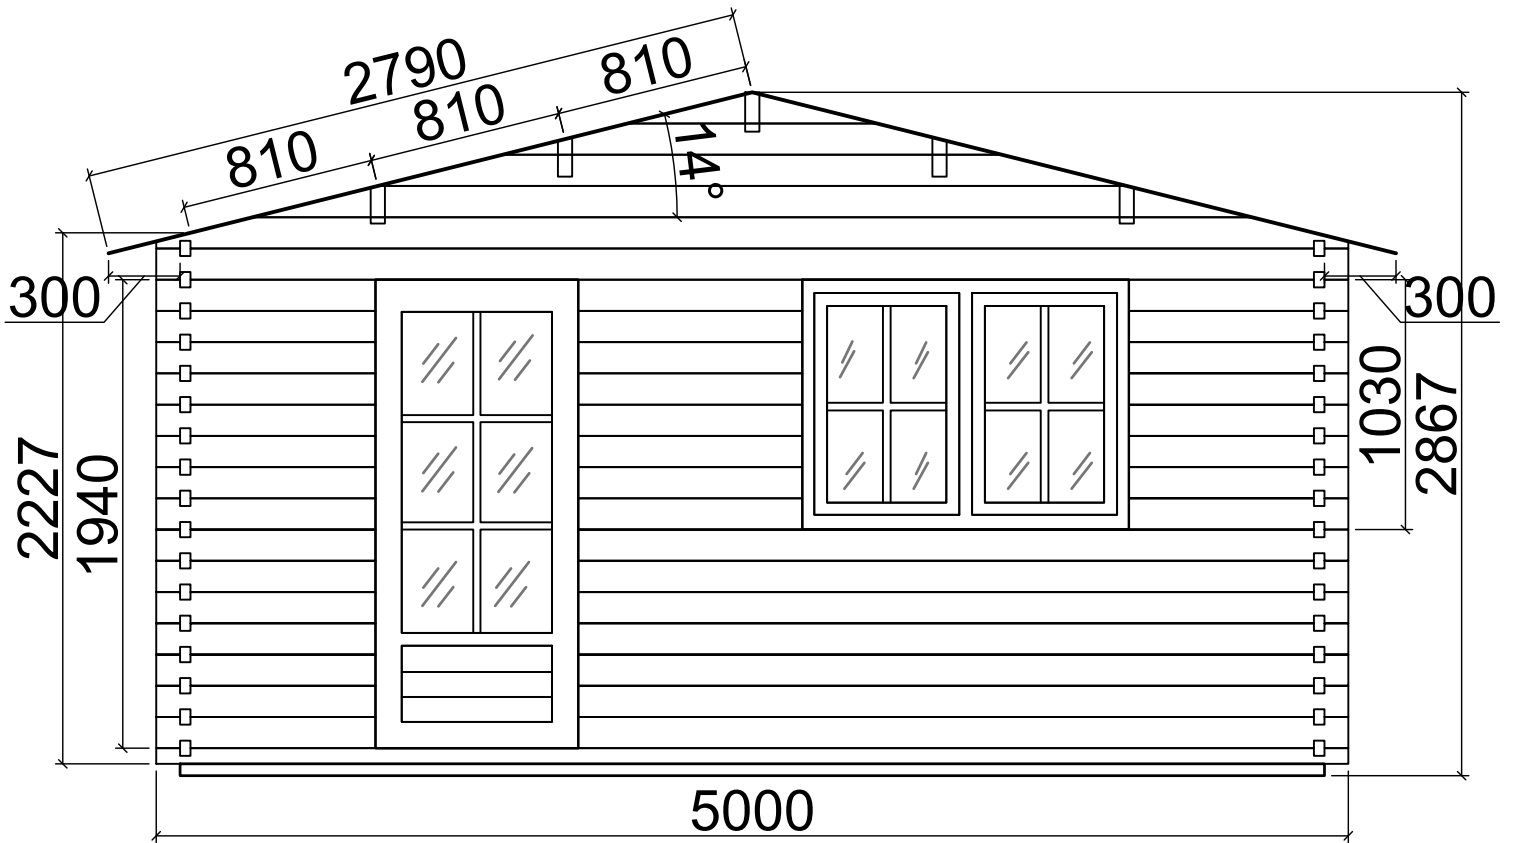


Axis B

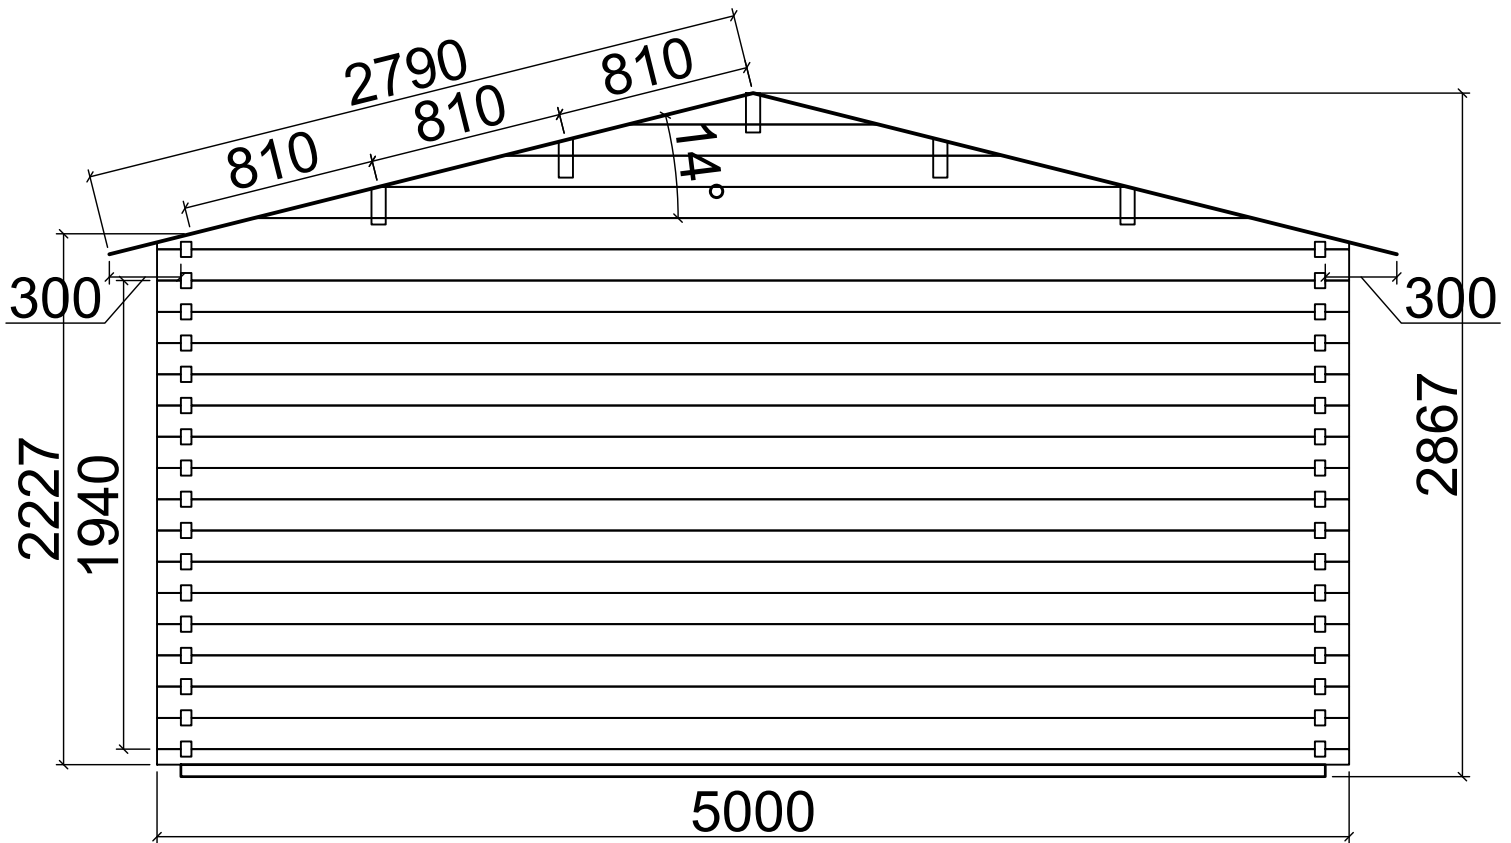


Axis 1

6400

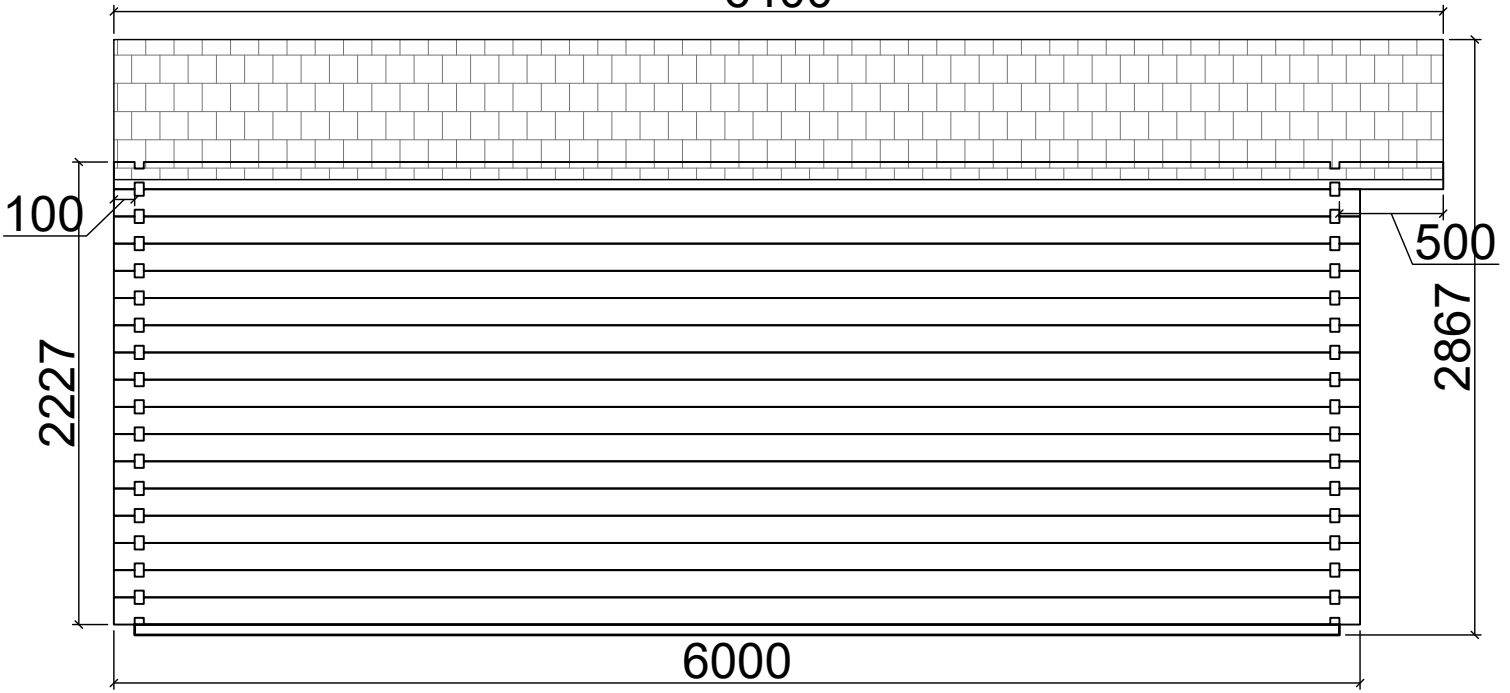

Axis 2

6400

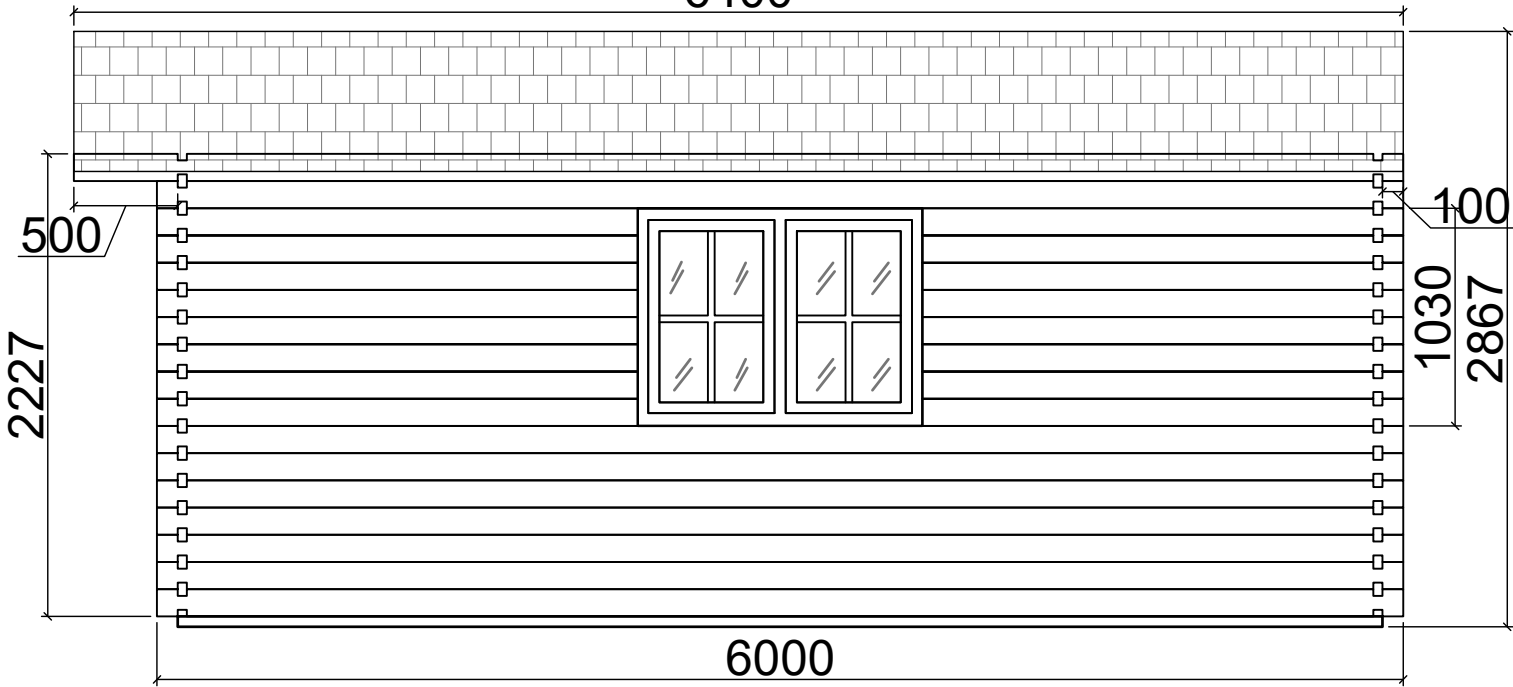

N11050060
(5m x 6m) 44mm