



Floor plan

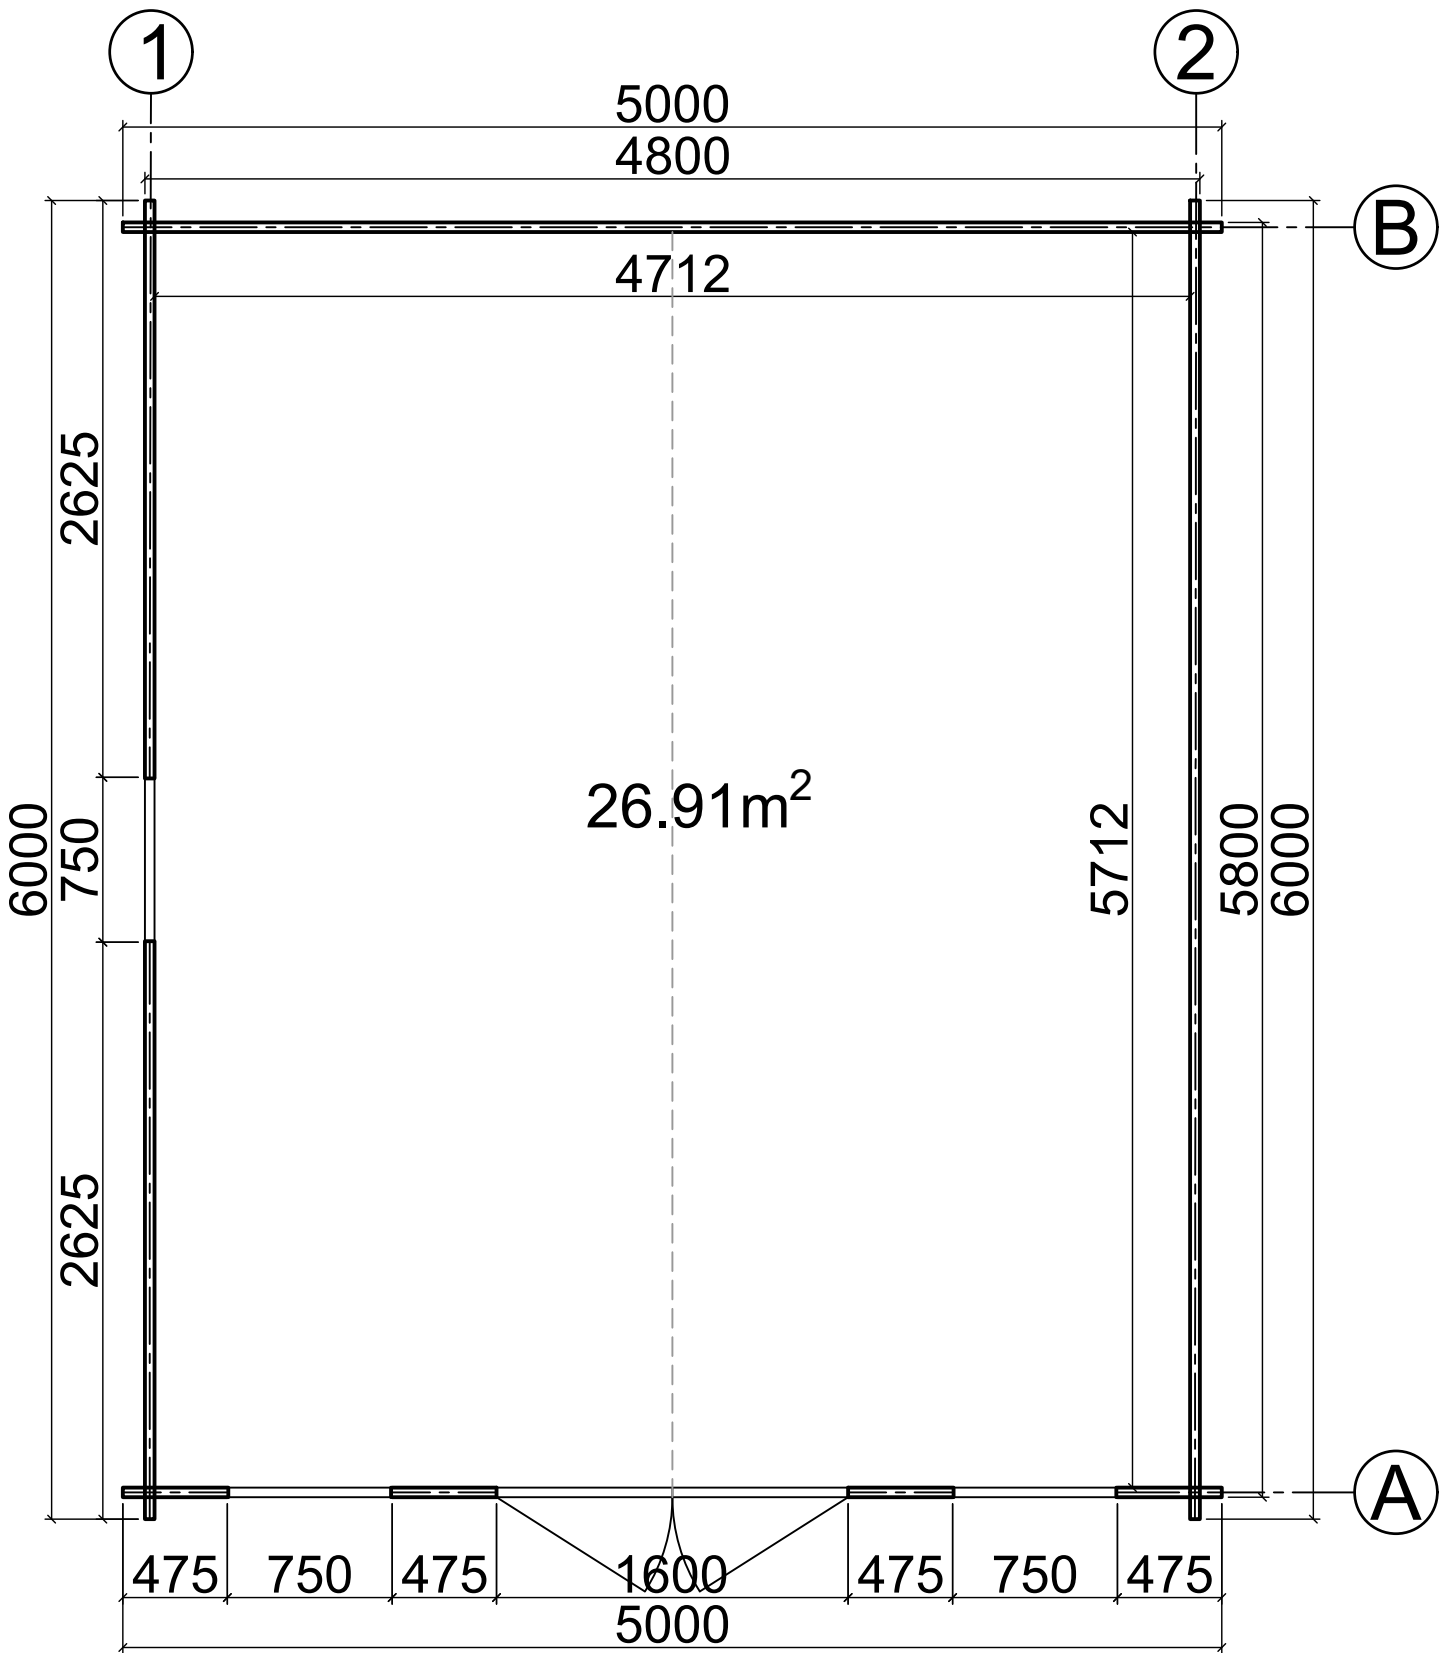


N06050060
(5m x 6m) 44mm

Base plan

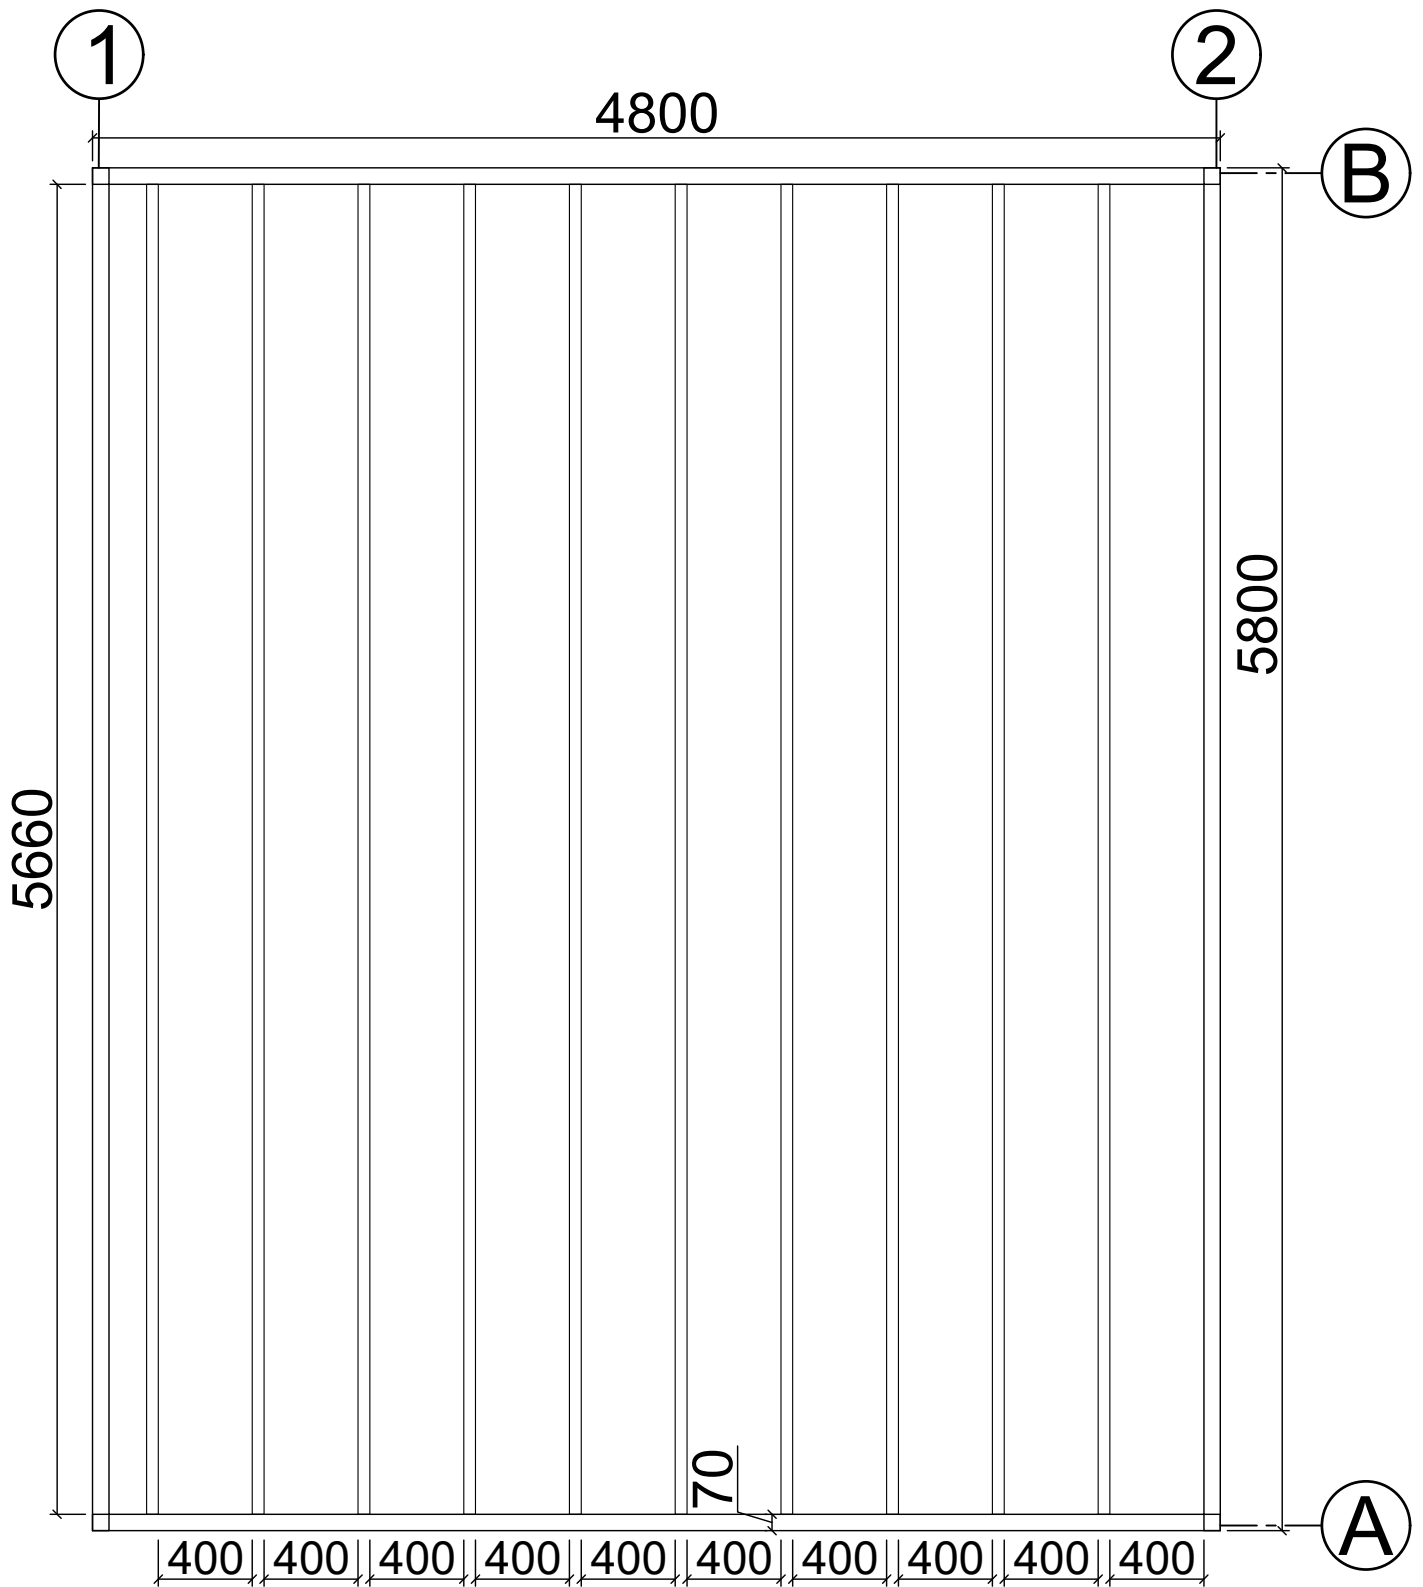


N06050060
(5m x 6m) 44mm

Axis A

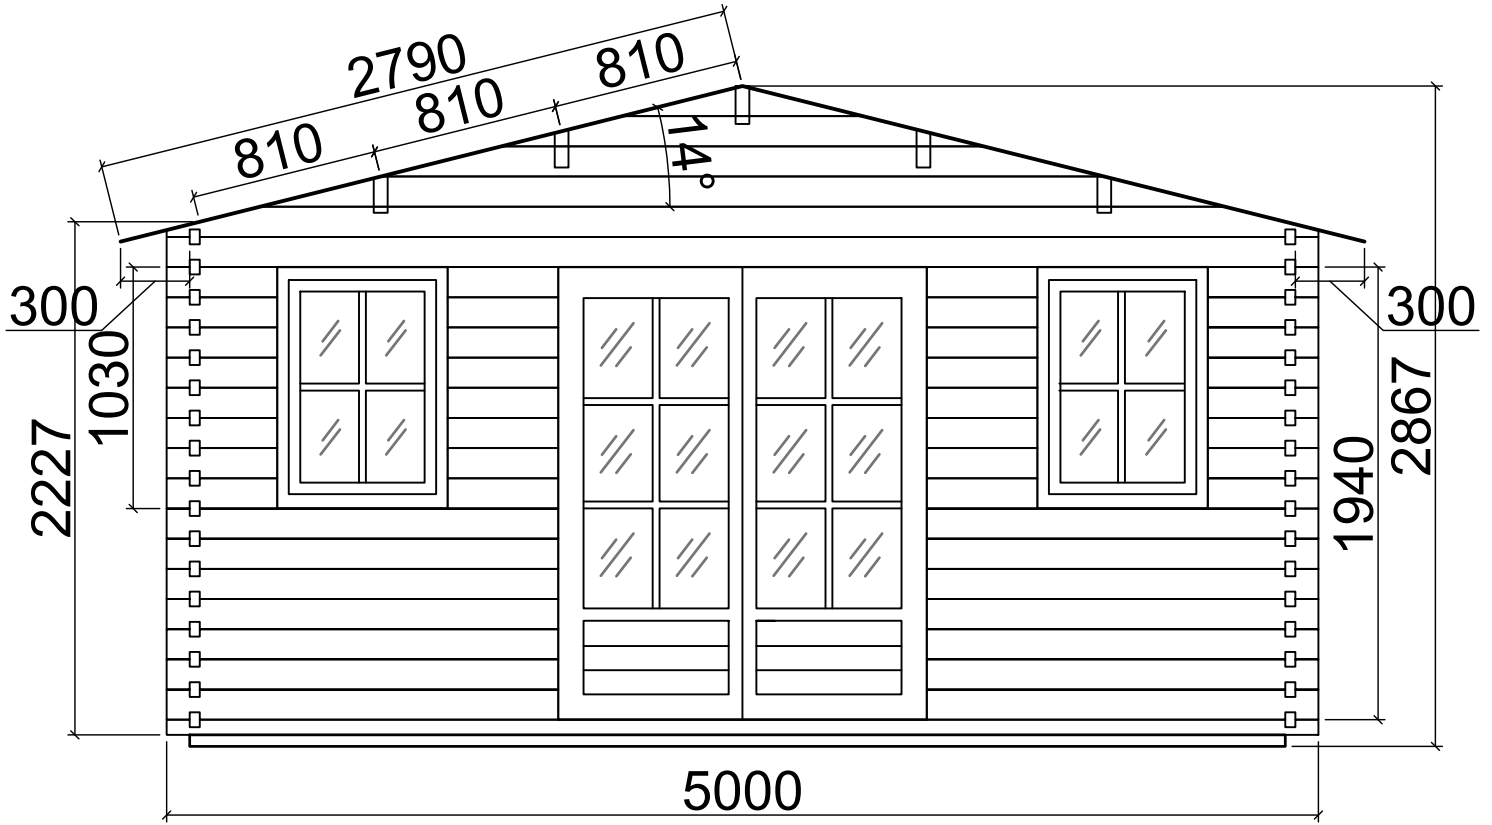


Axis B

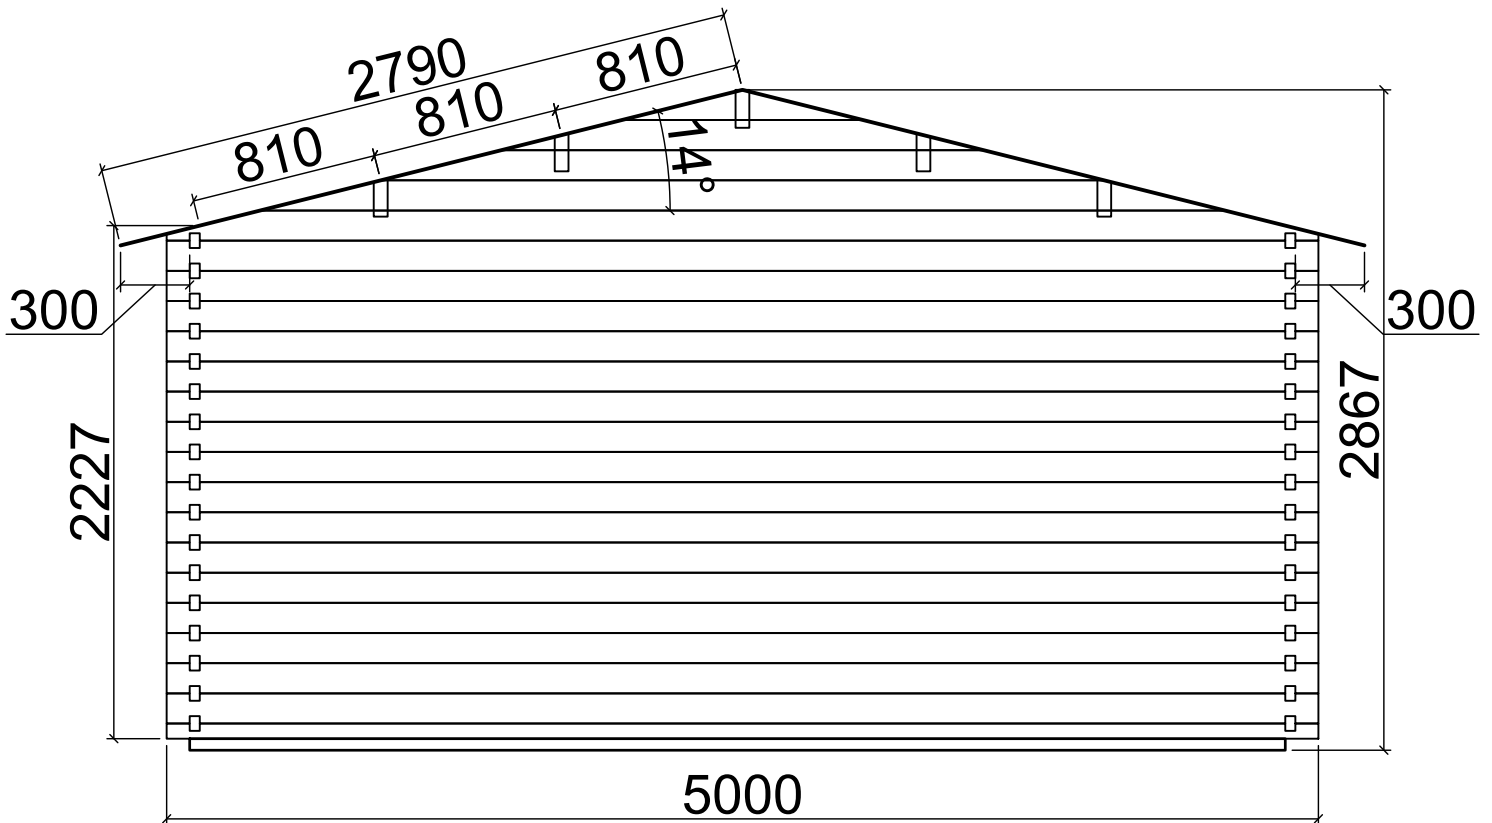


N06050060
(5m x 6m) 44mm

Axis 1

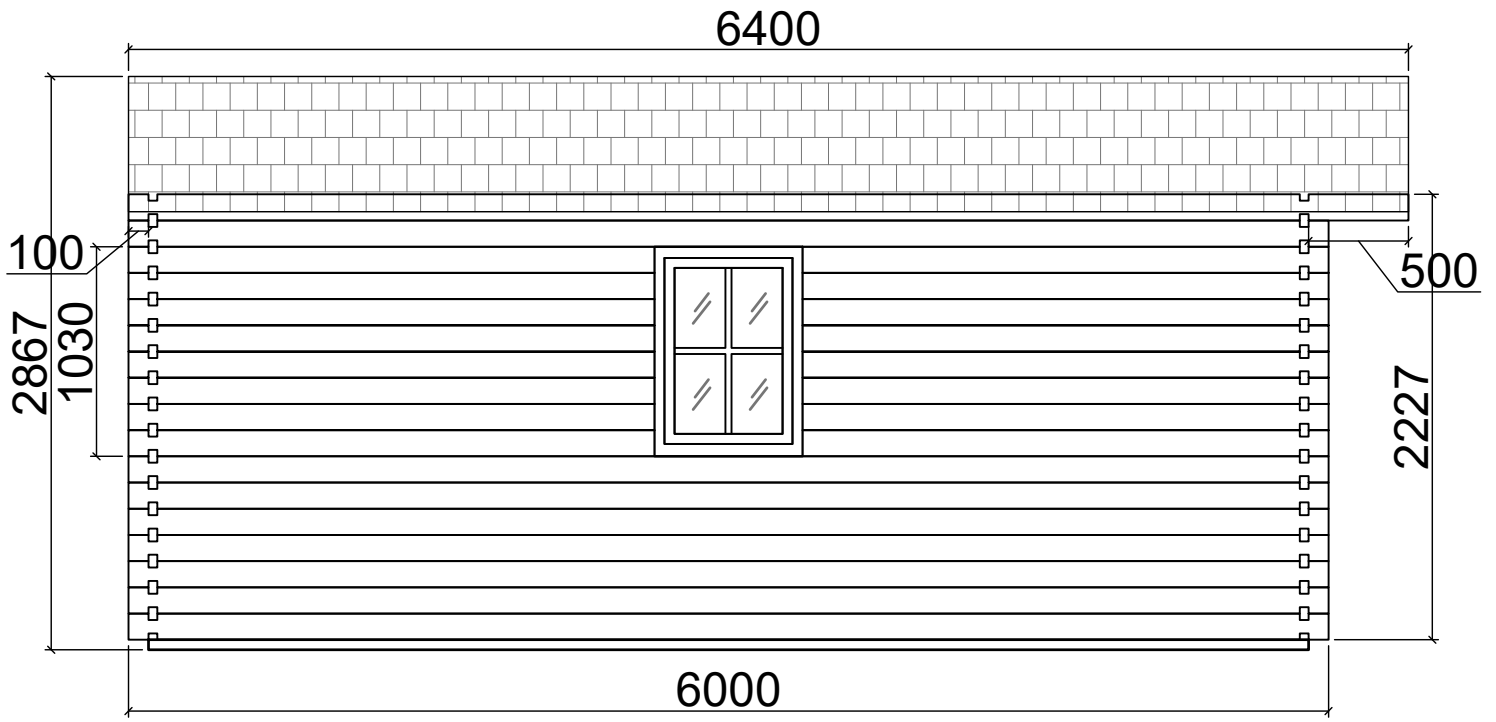

Axis 2

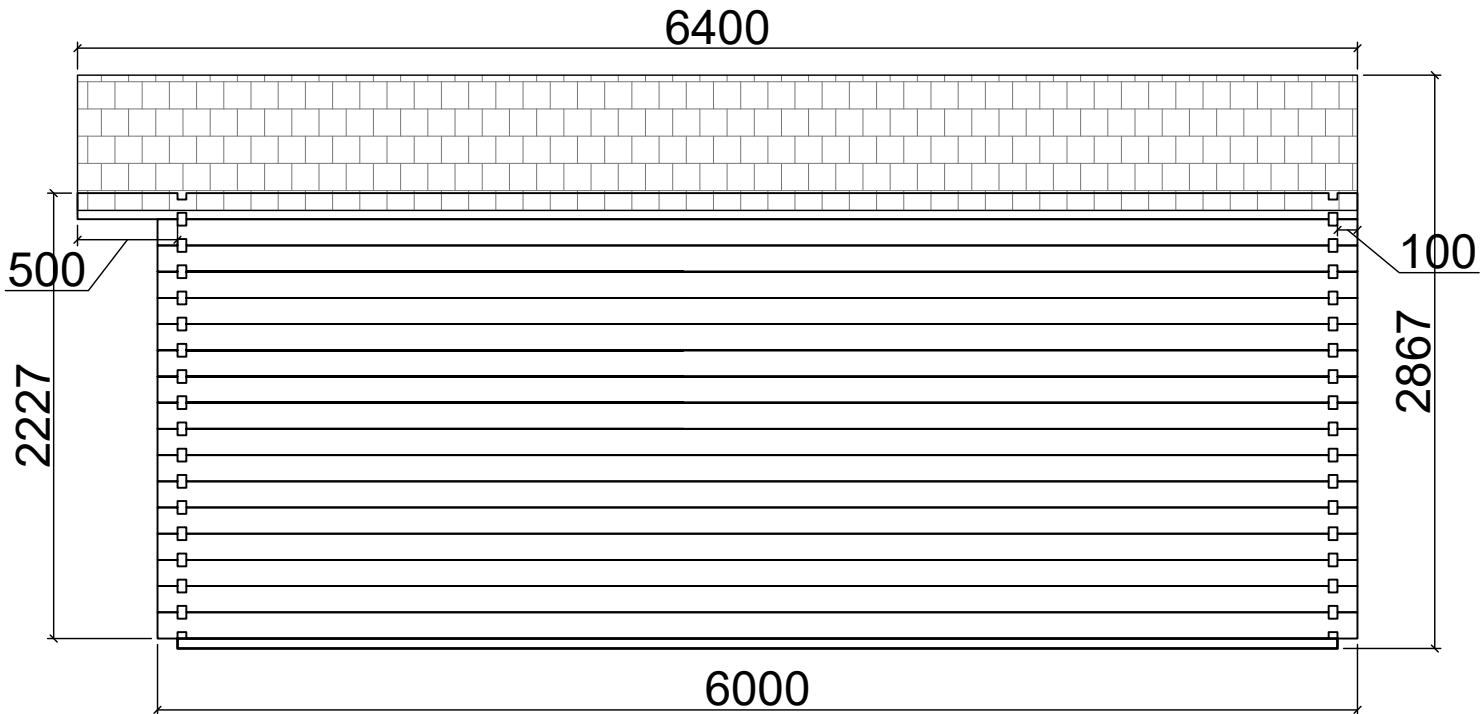

N06050060
(5m x 6m) 44mm