



Floor plan

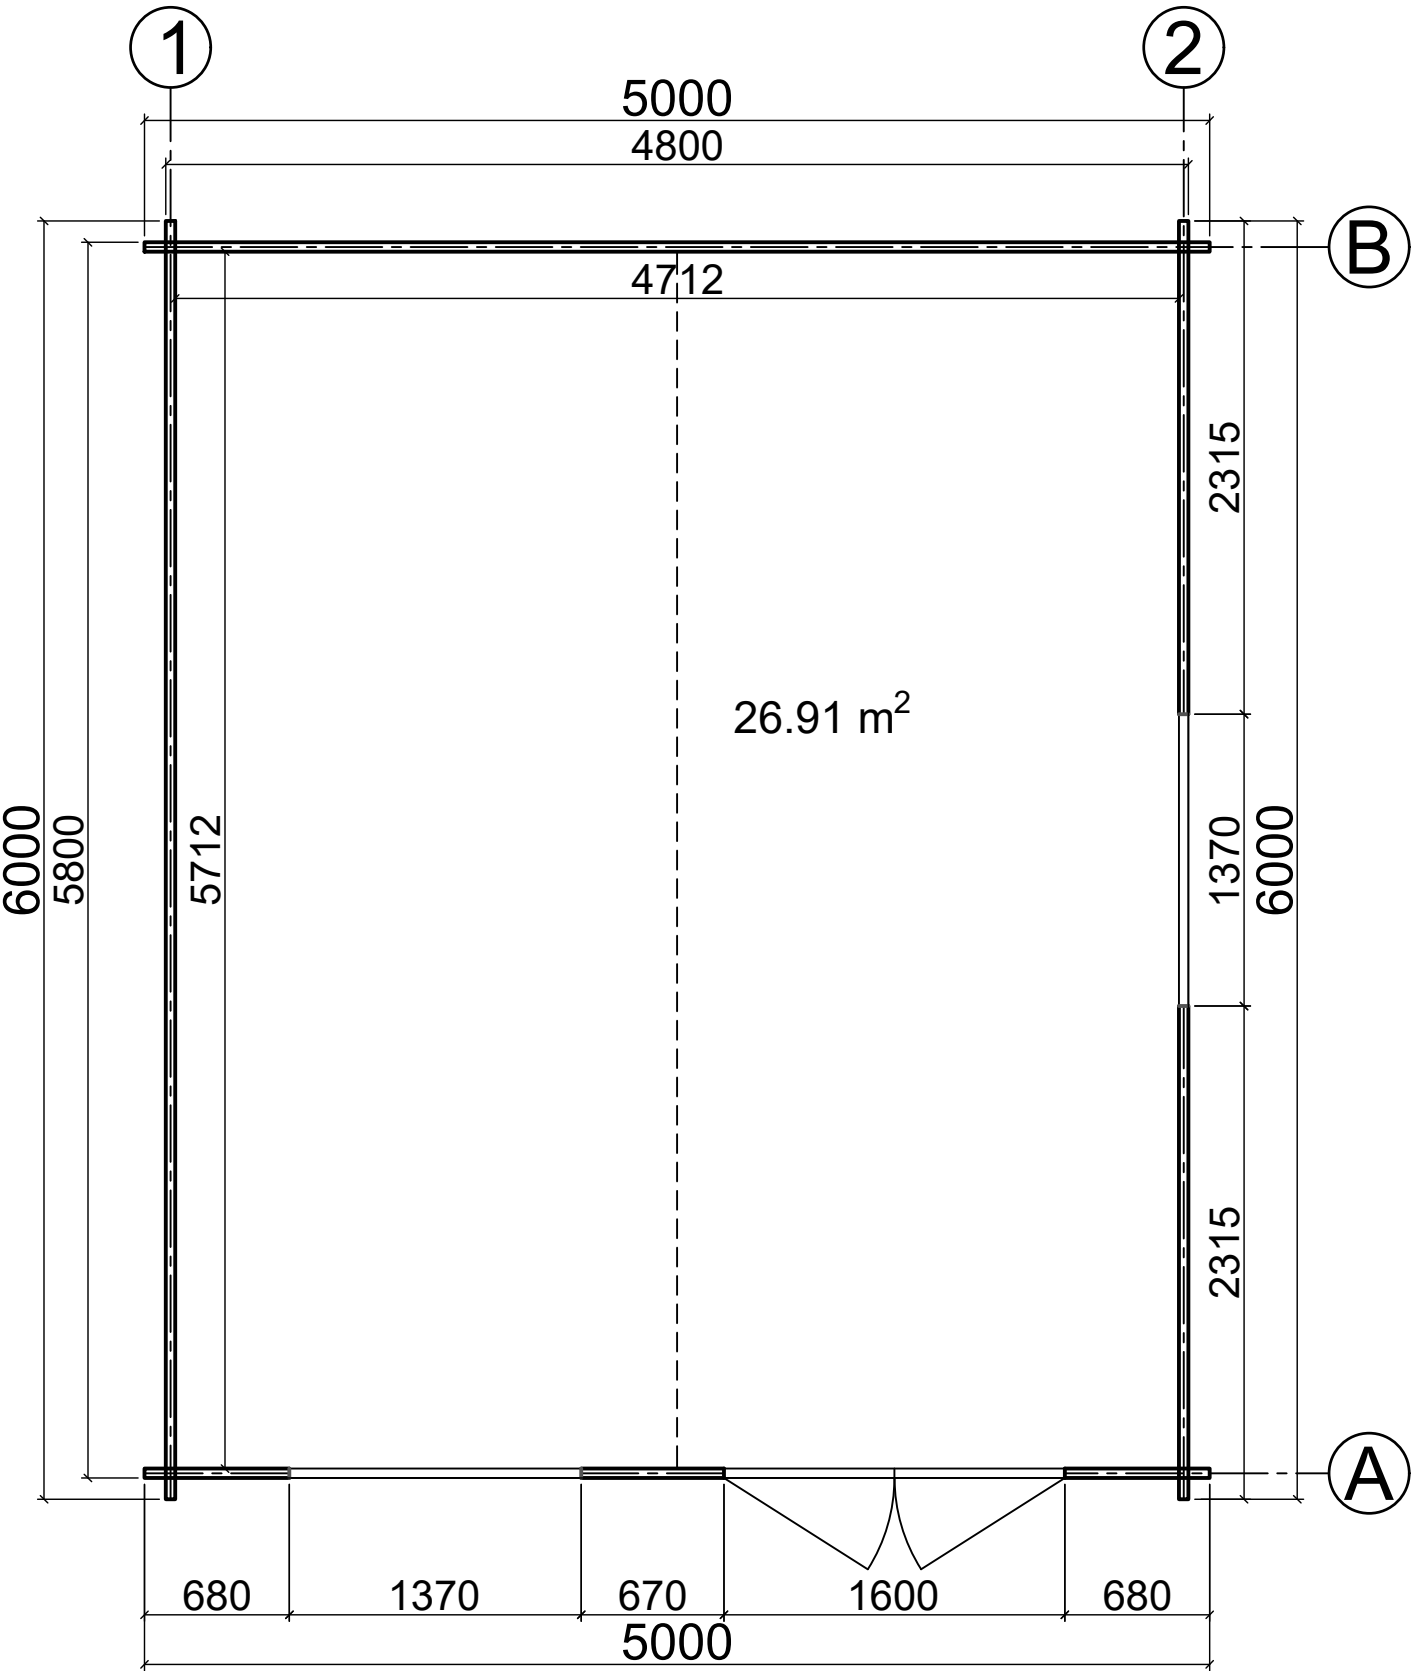


N 04 050 060
(5m x 6m) 44mm

Base plan

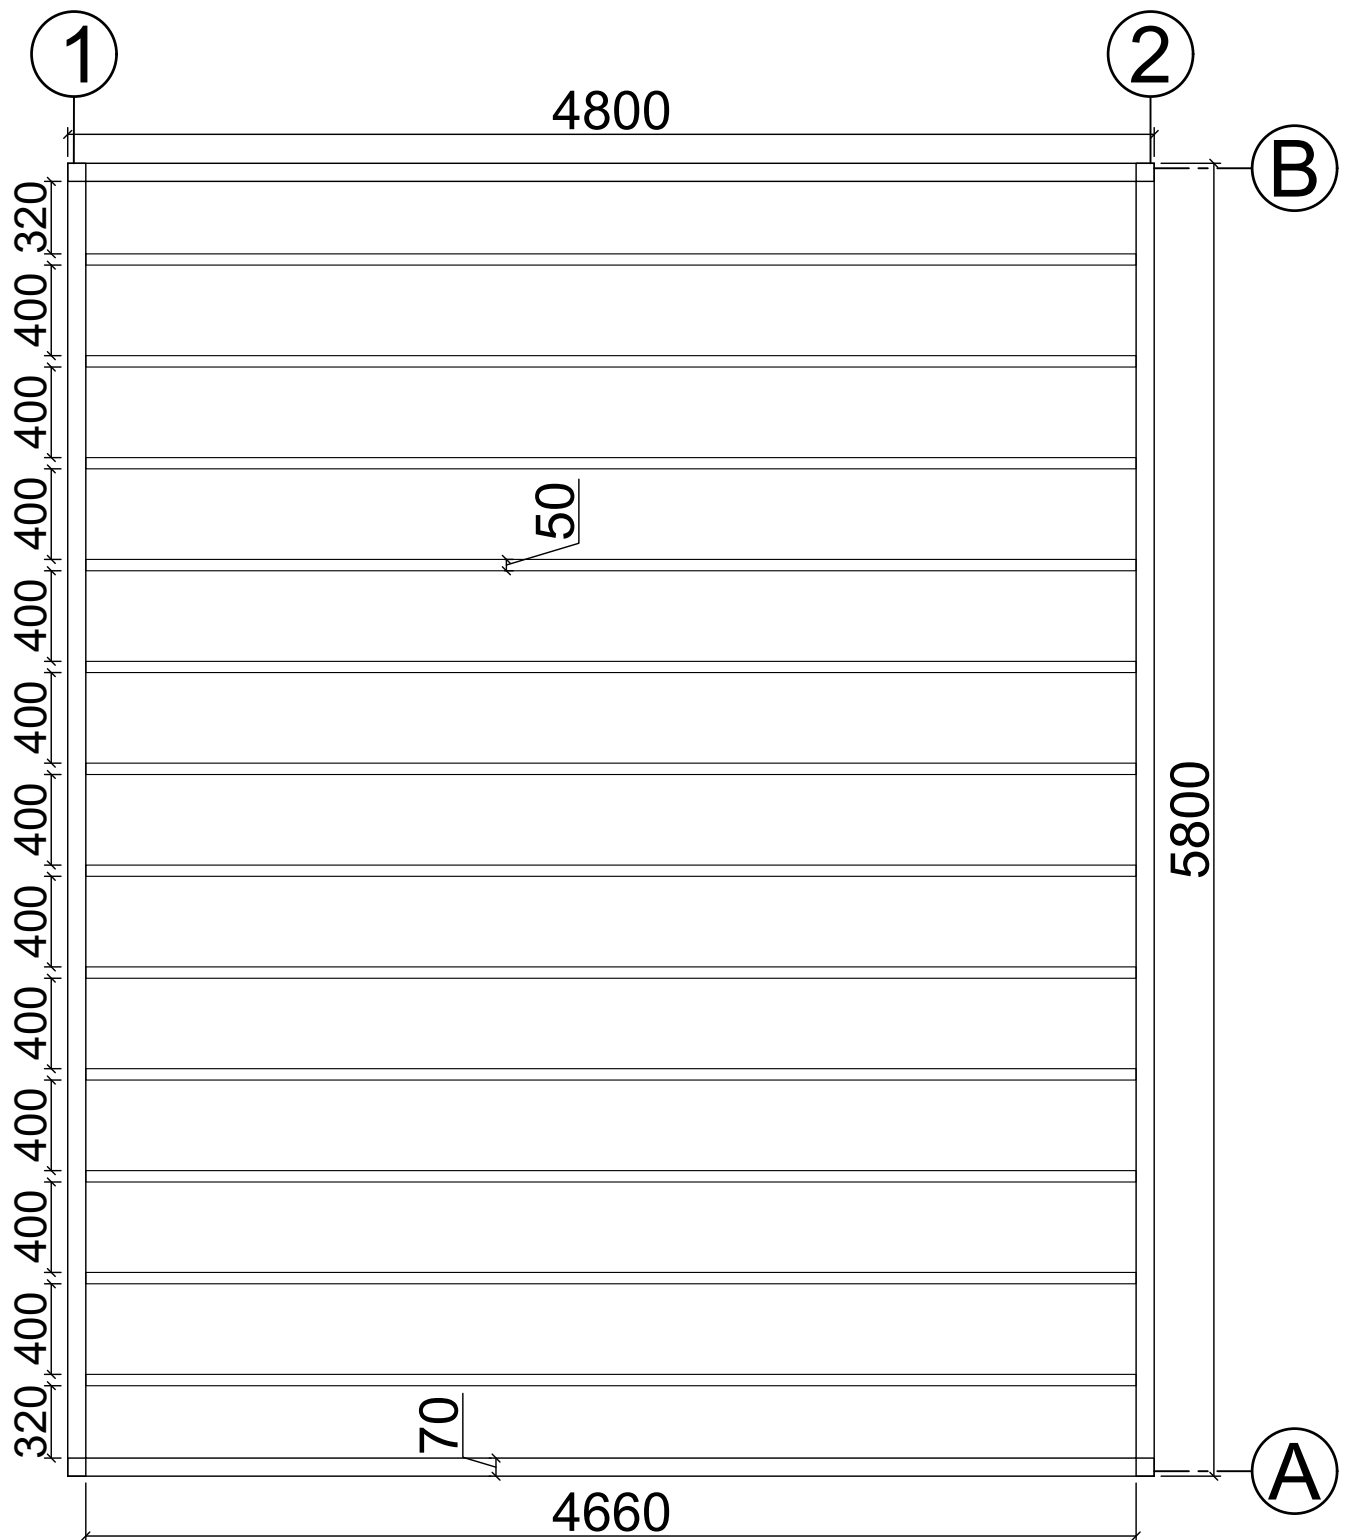


N 04 050 060
(5m x 6m) 44mm


Axis A

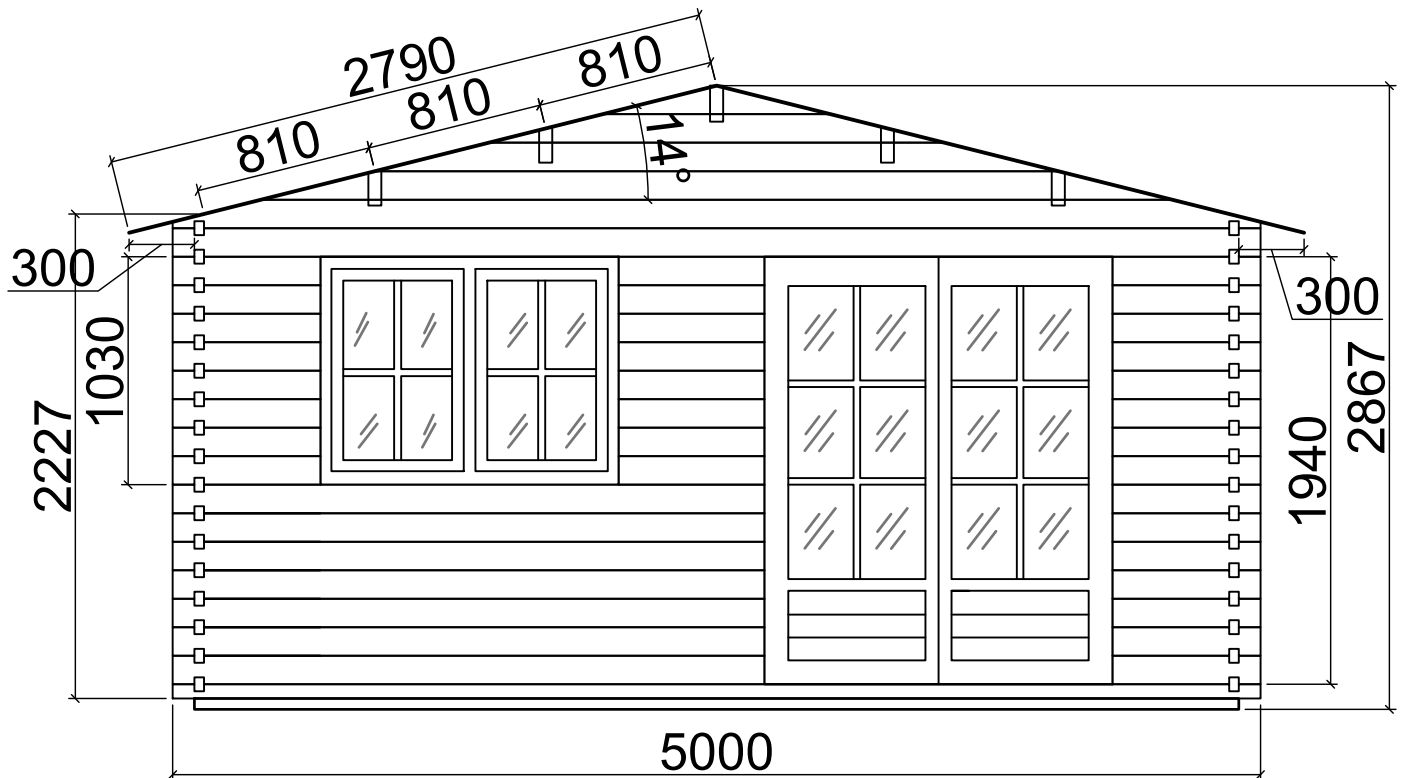

Axis B

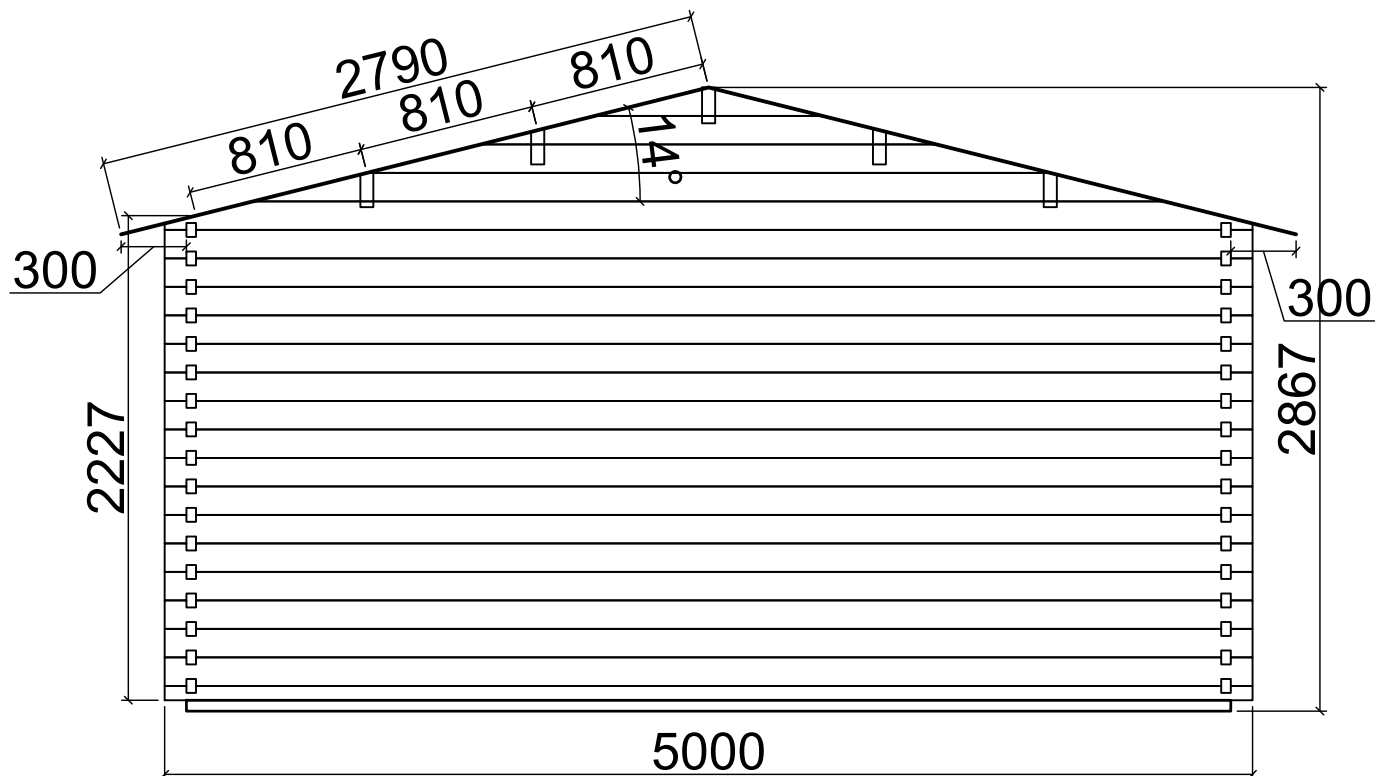

Axis 1

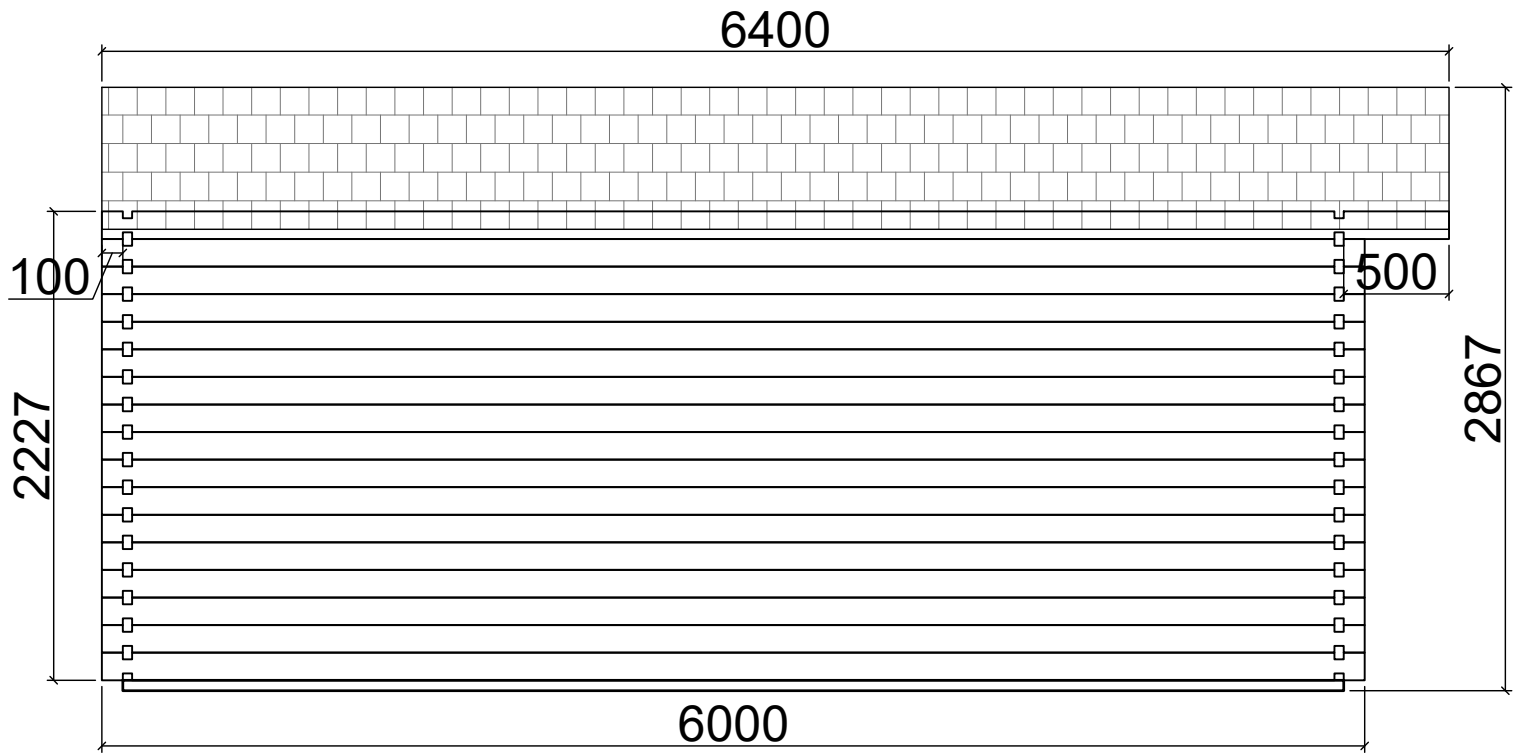

Axis 2

