



# Floor plan

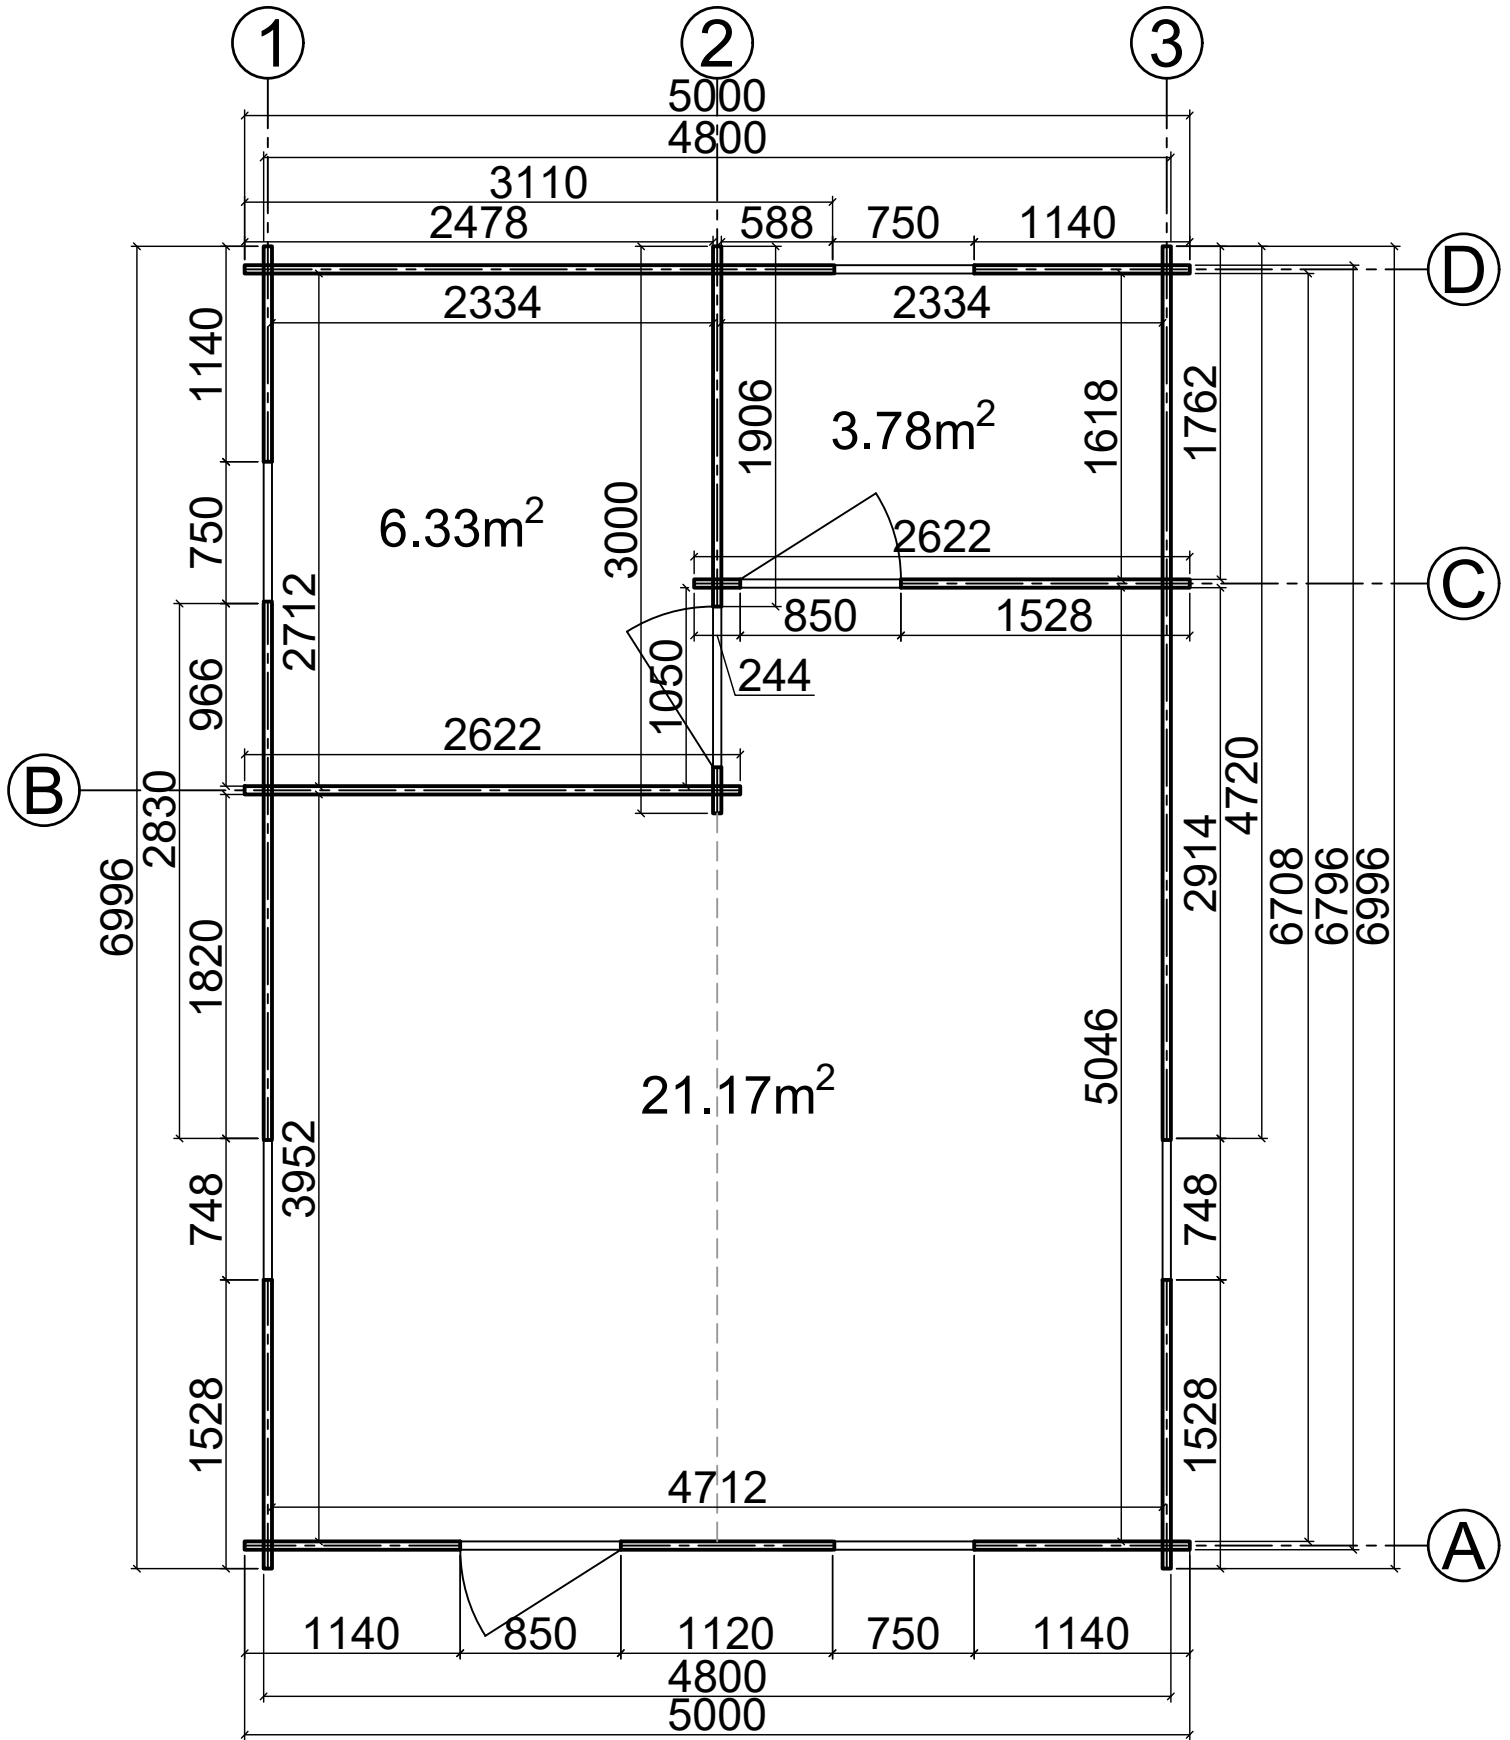


N08050070  
(5m x 7m) 44mm

# Base plan

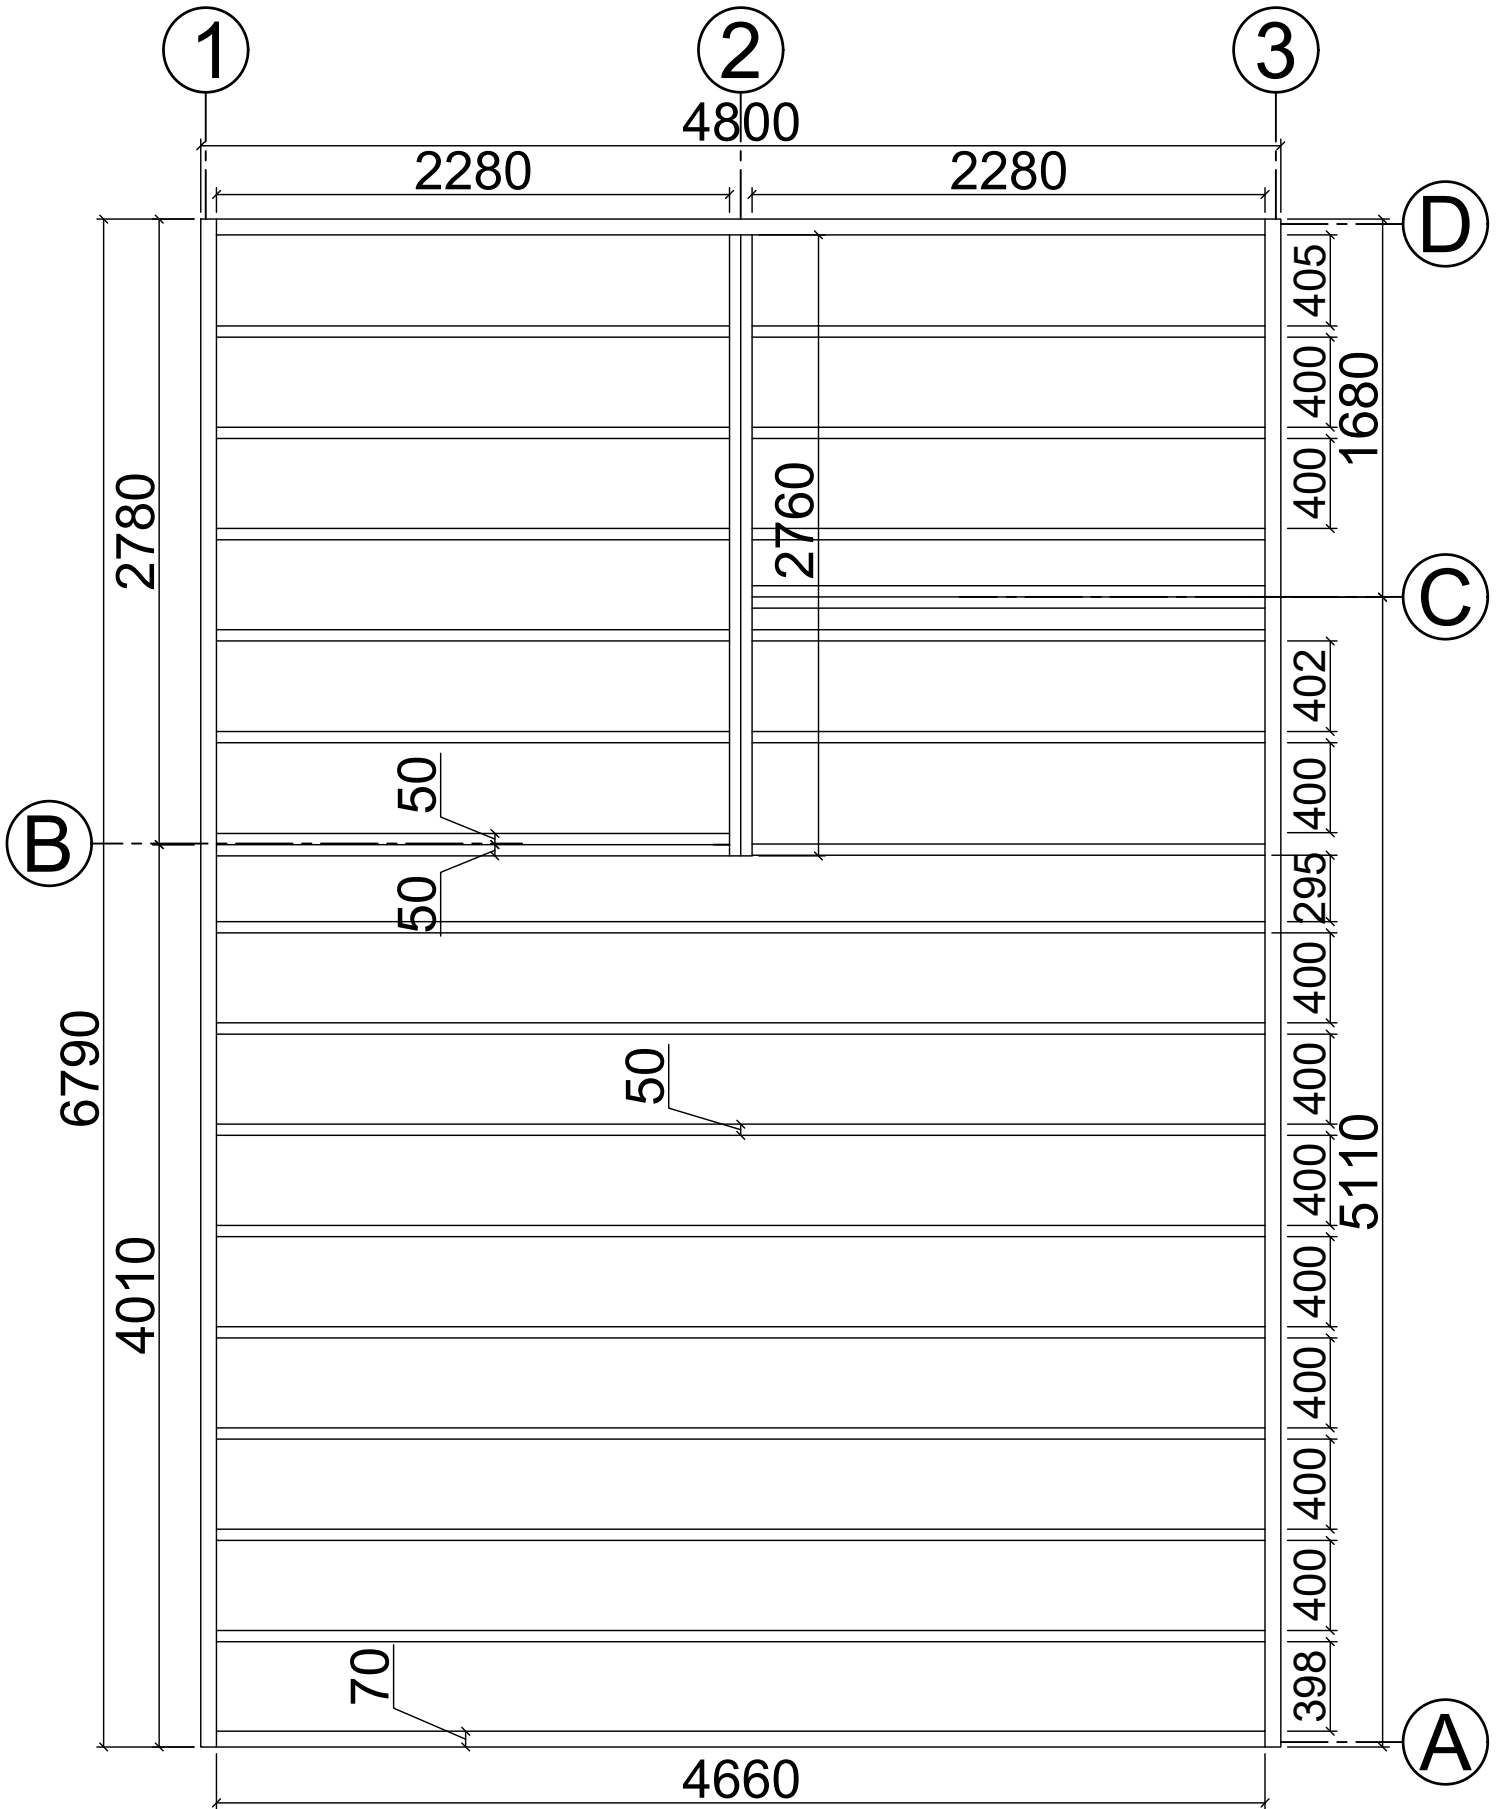


N08050070  
(5m x 7m) 44mm

# Axis A

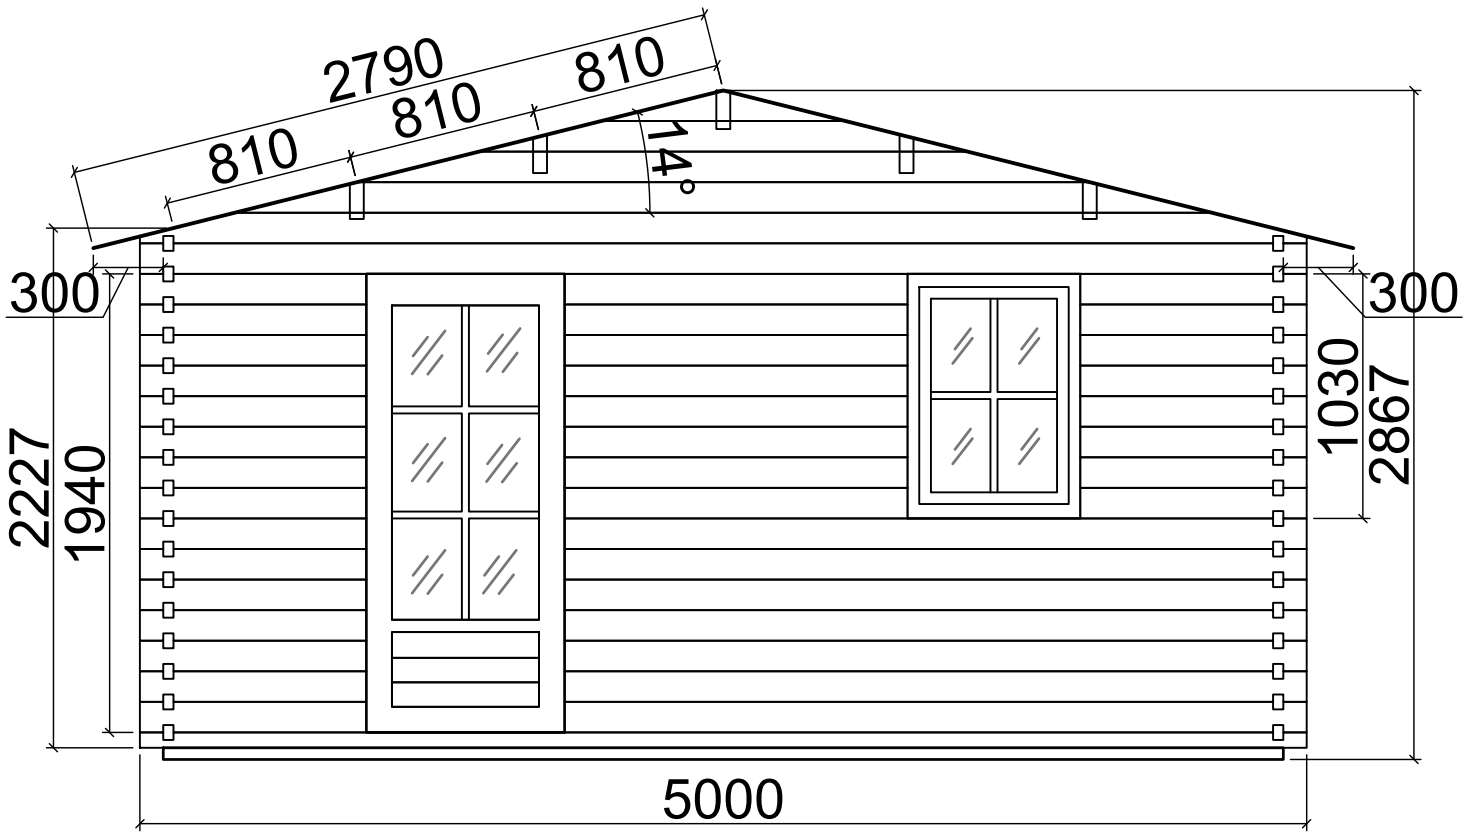


# Axis D

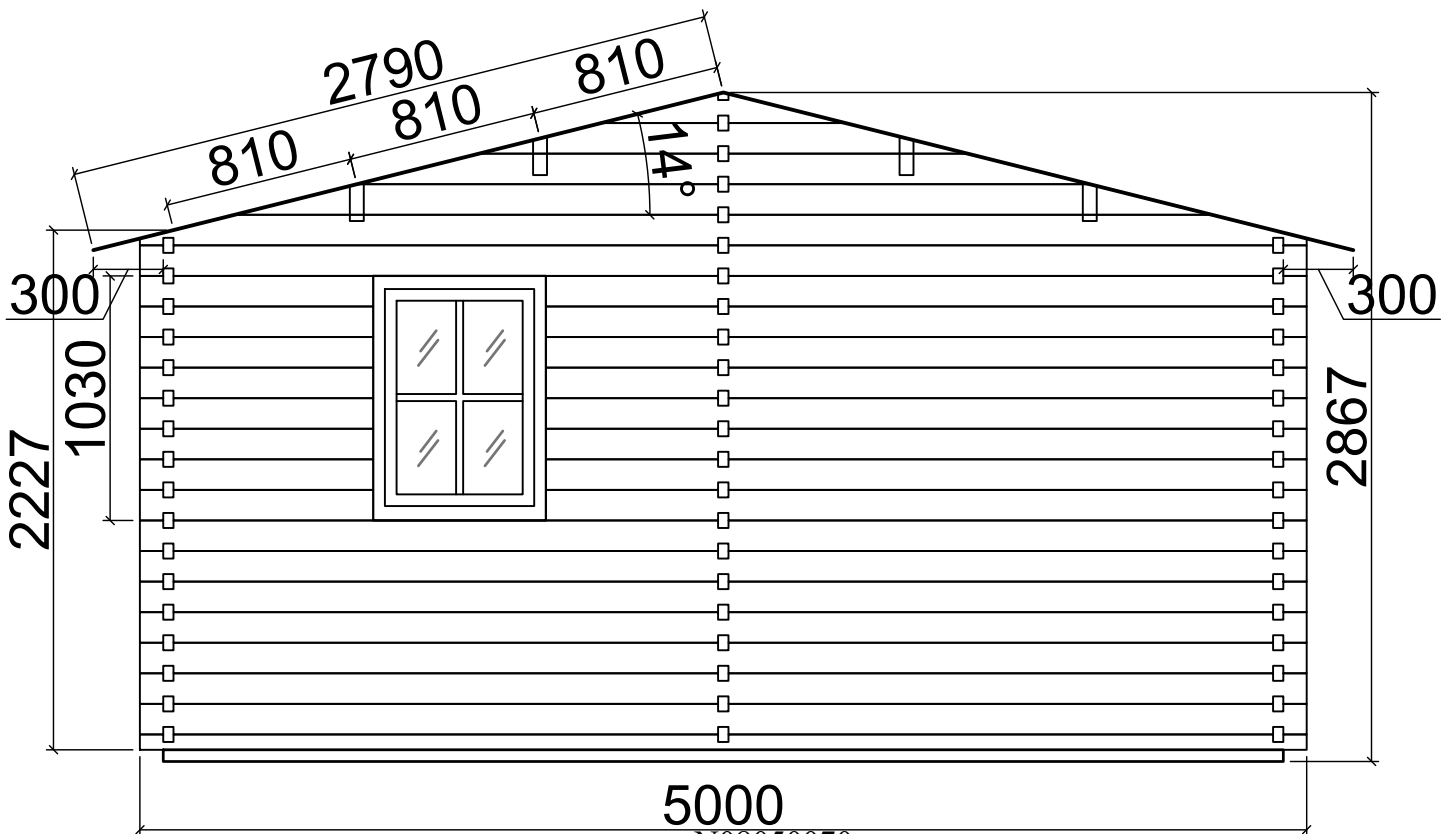


N08050070

(5m x 7m) 44mm

# Axis 1

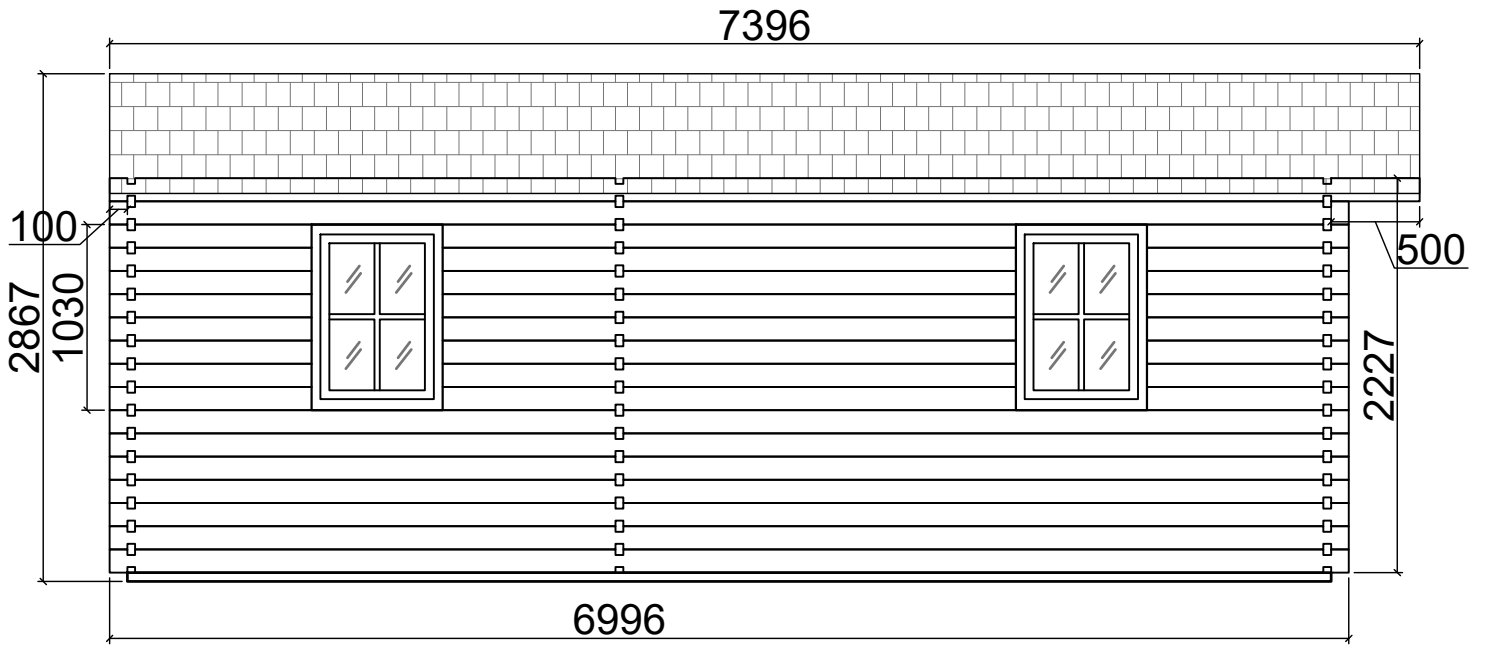

# Axis 3

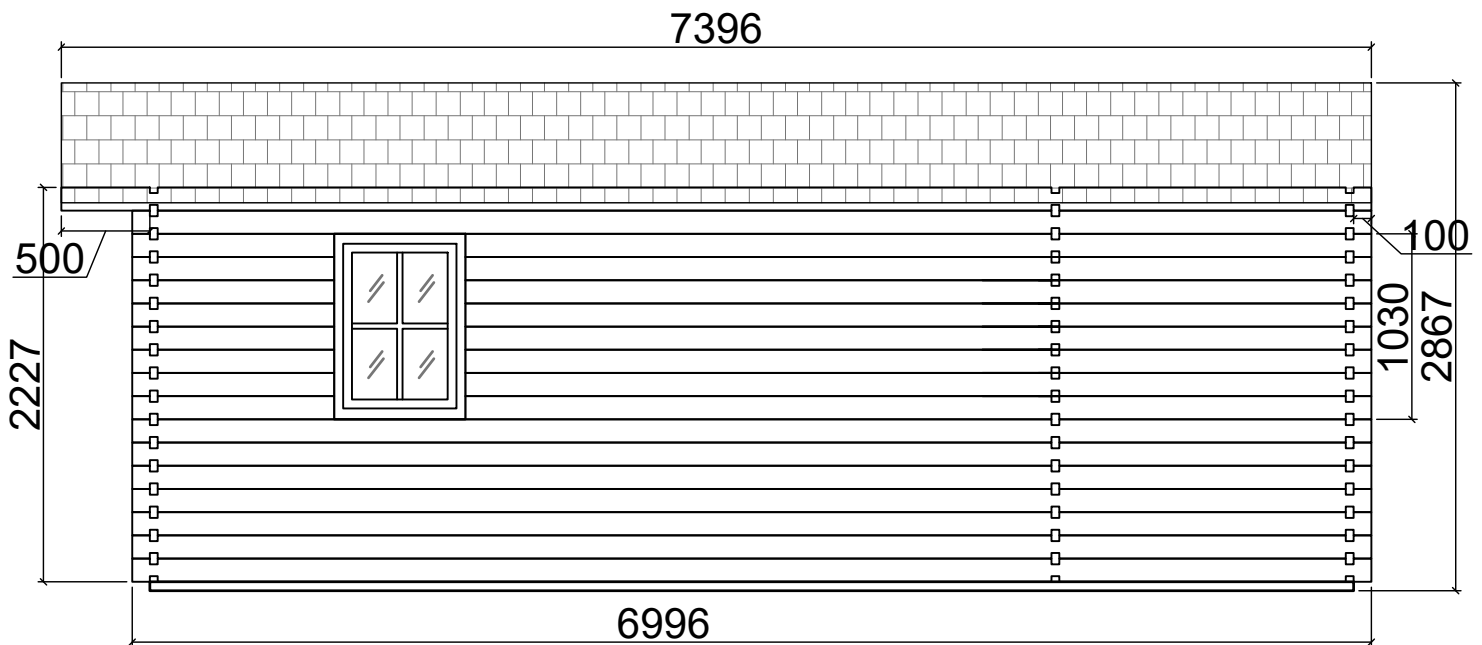

N08050070  
(5m x 7m) 44mm