



Floor plan

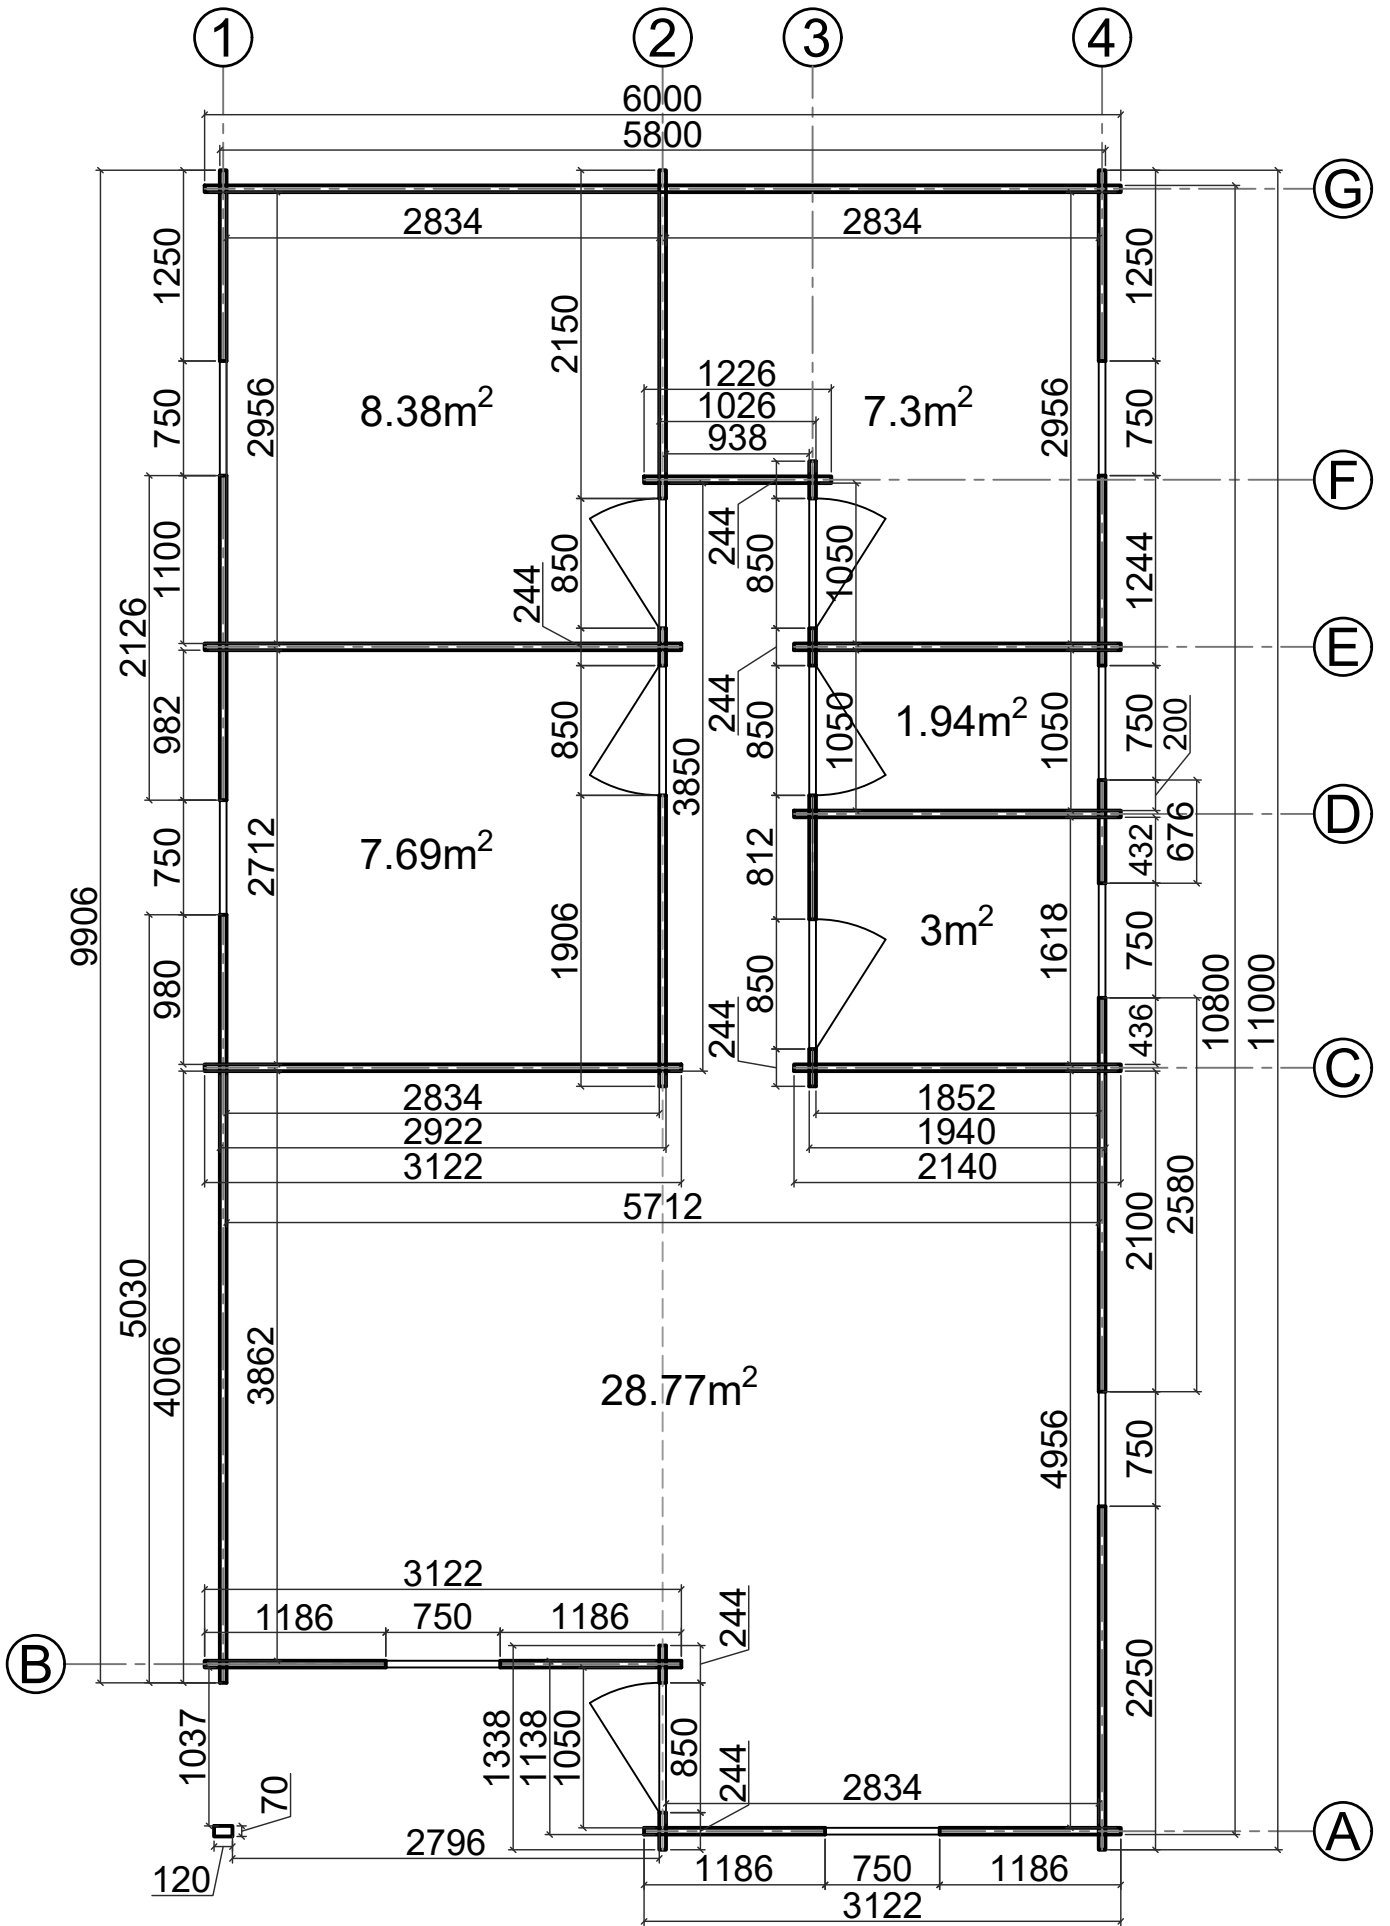


N12060110
 (6m x 11m) 44mm

Base plan

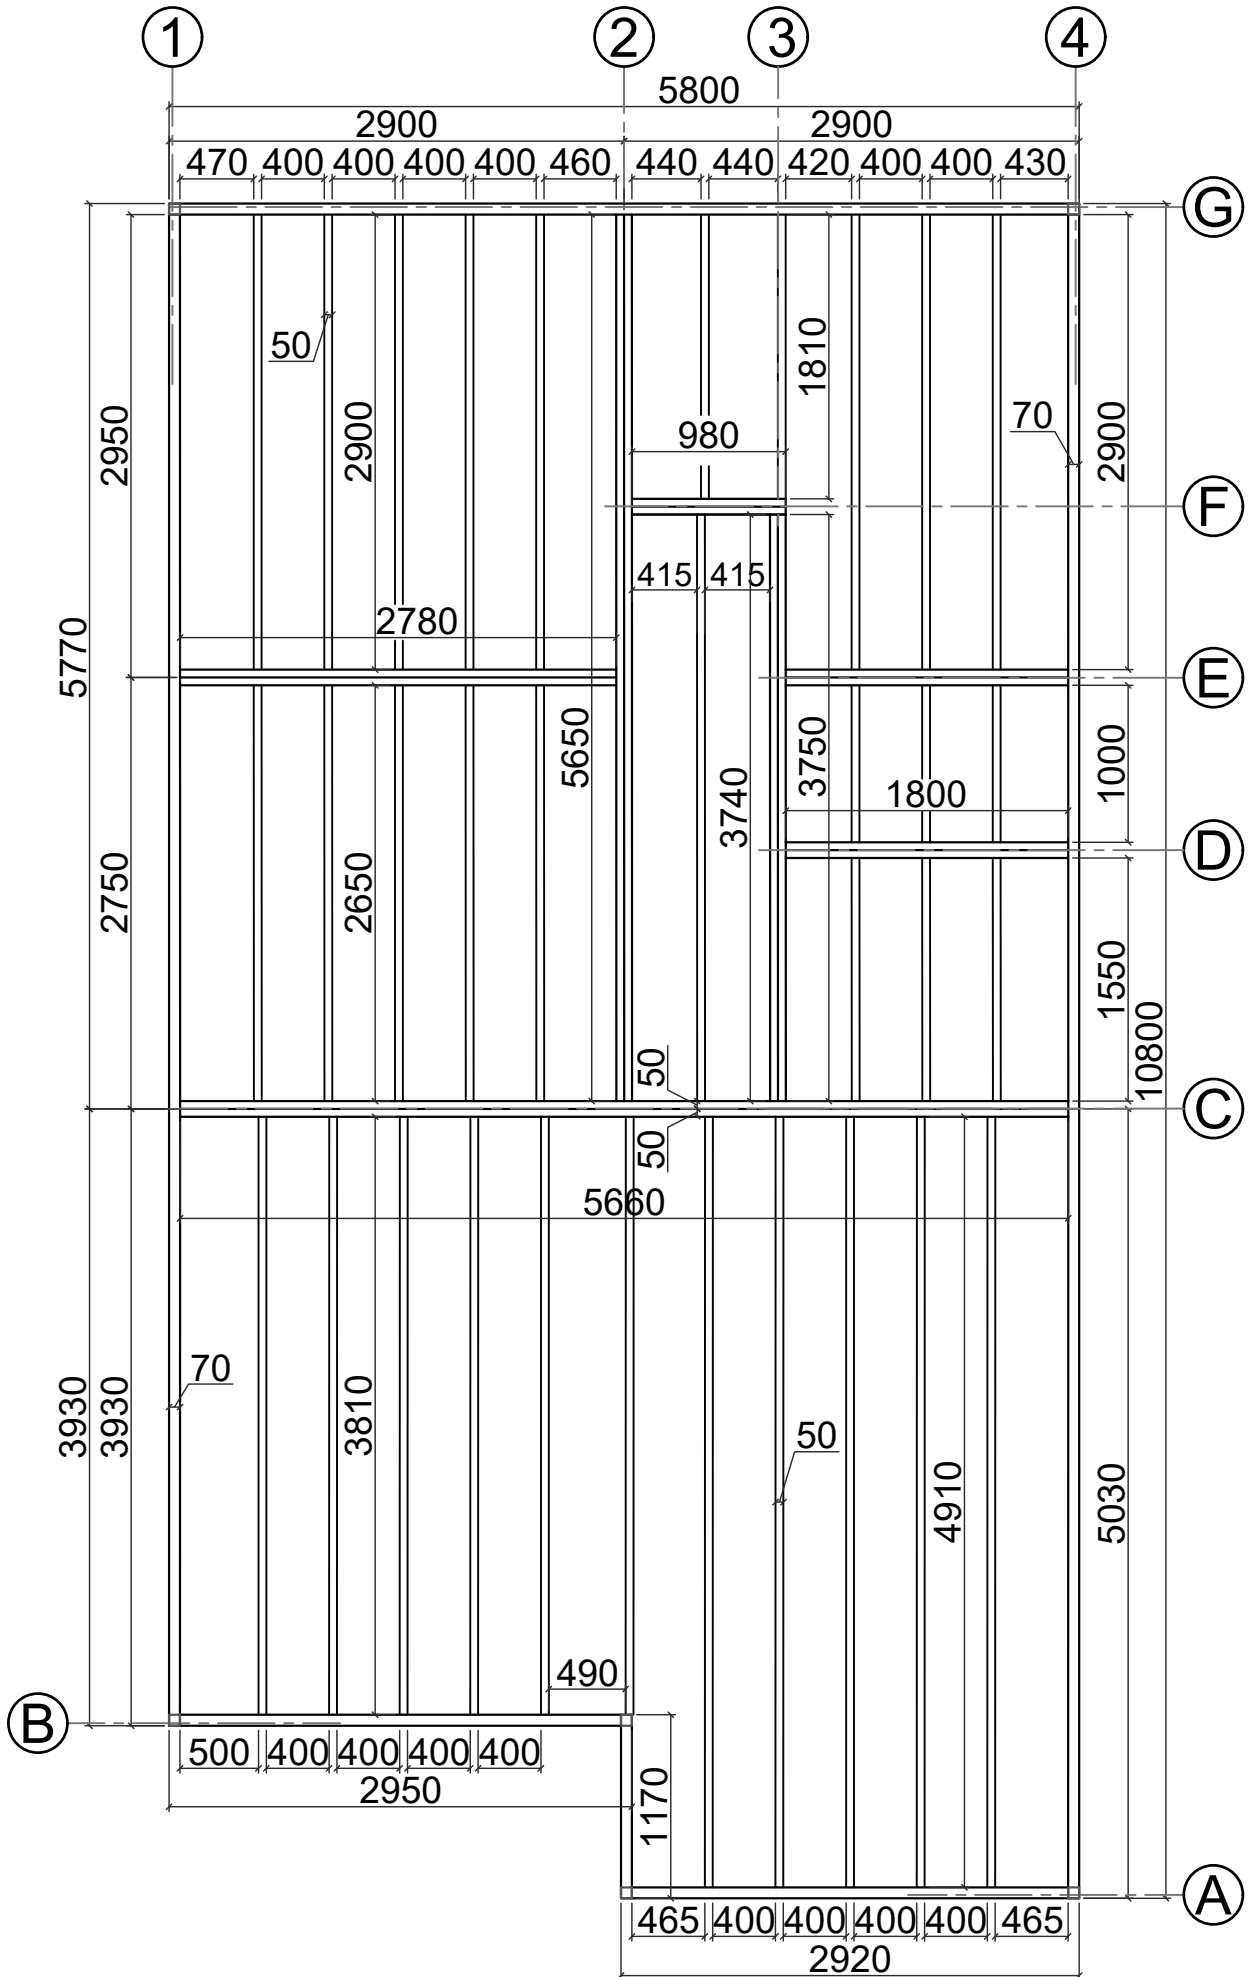


N12060110
(6m x 11m) 44mm


Axis A

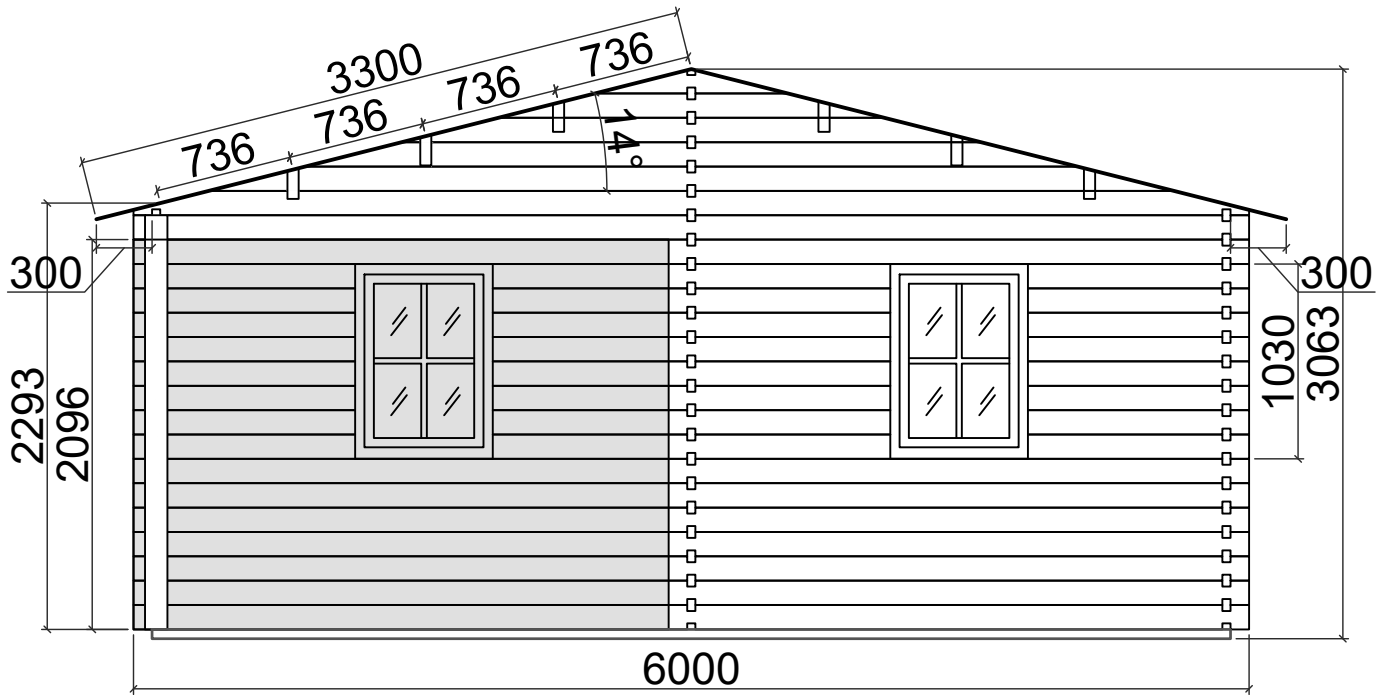


Axis G

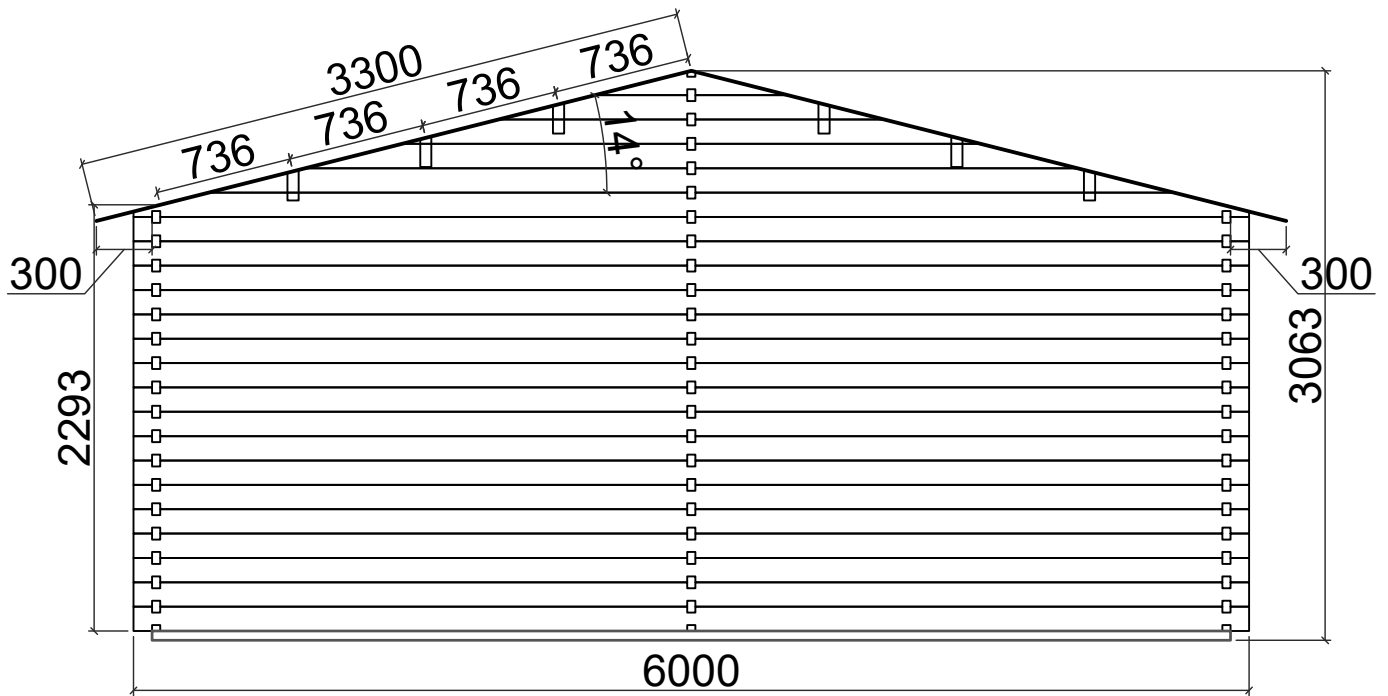

Axis 1

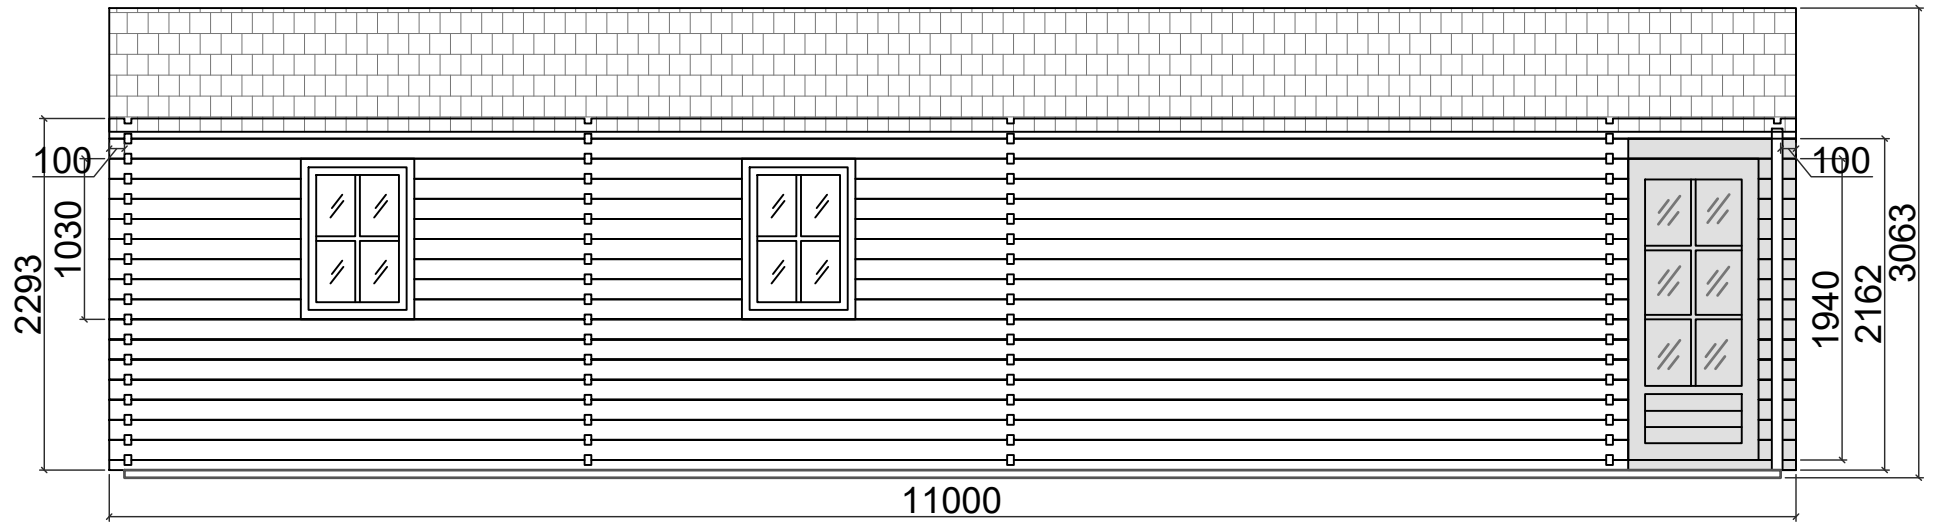

Axis 4

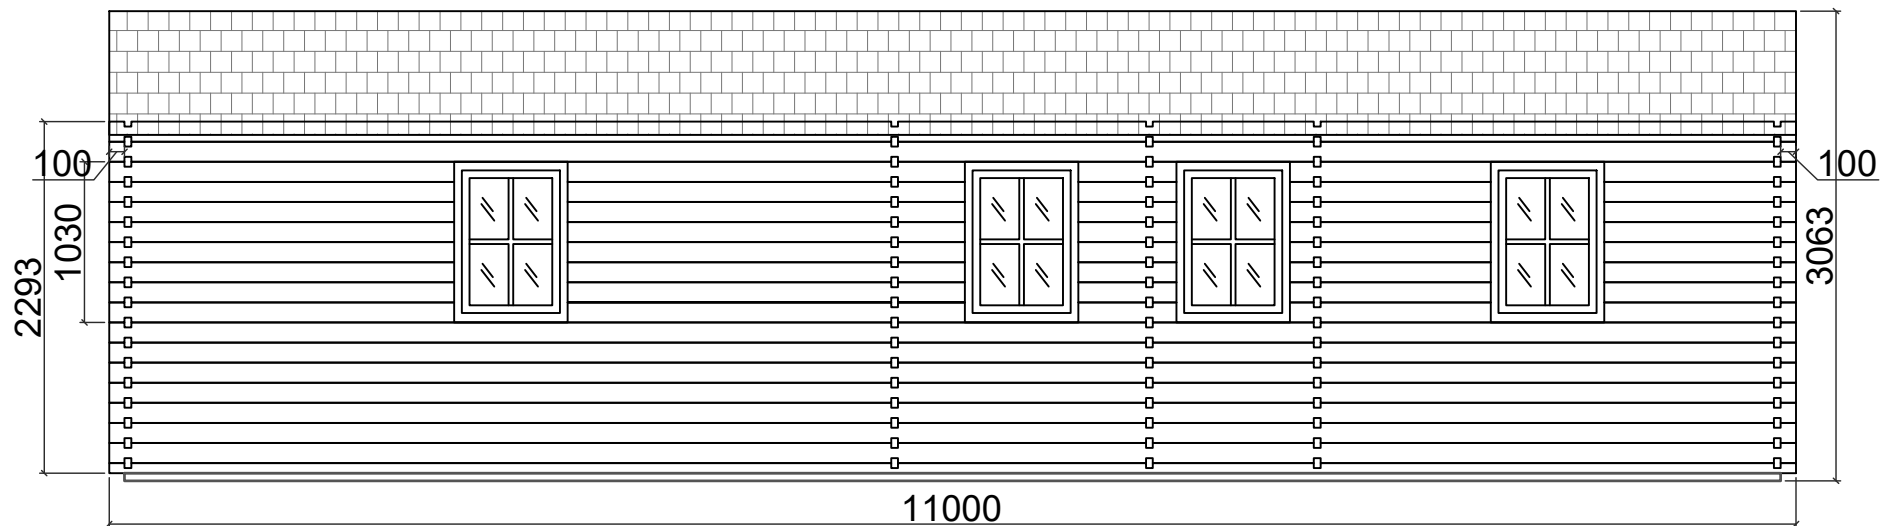

N12060110
(6m x 11m) 44mm