



Floor plan

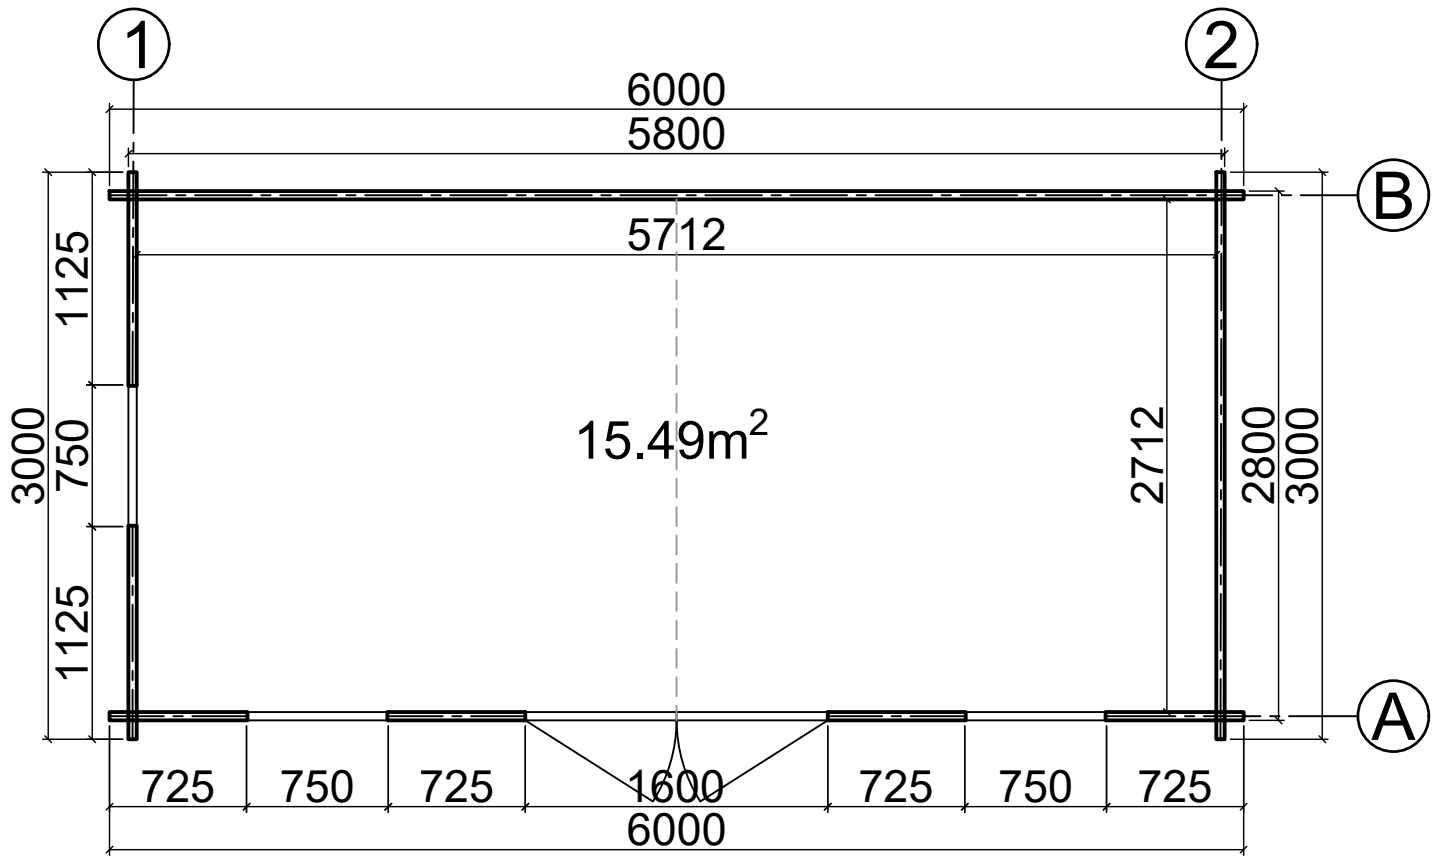


N06060030
(6m x 3m) 44mm


N06060030
(6m x 3m) 44mm

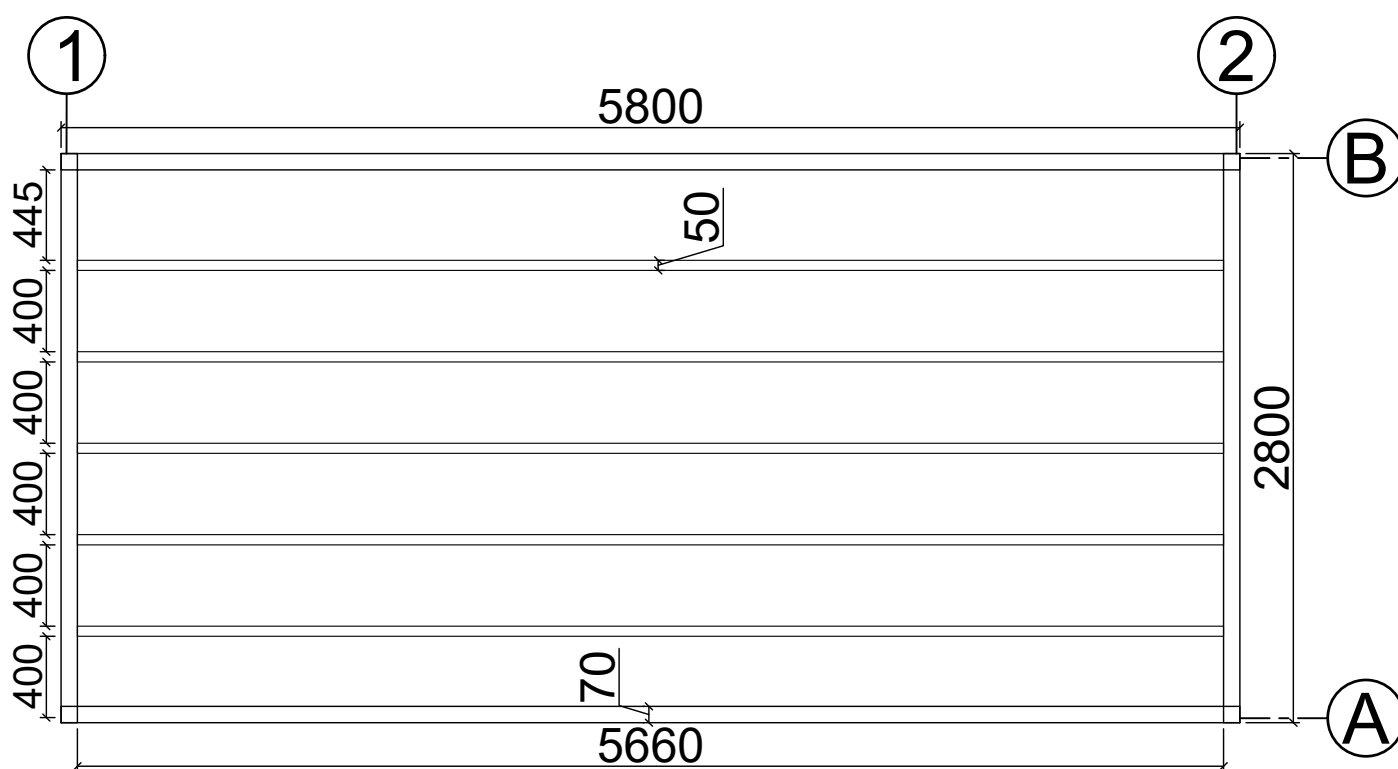

Axis A

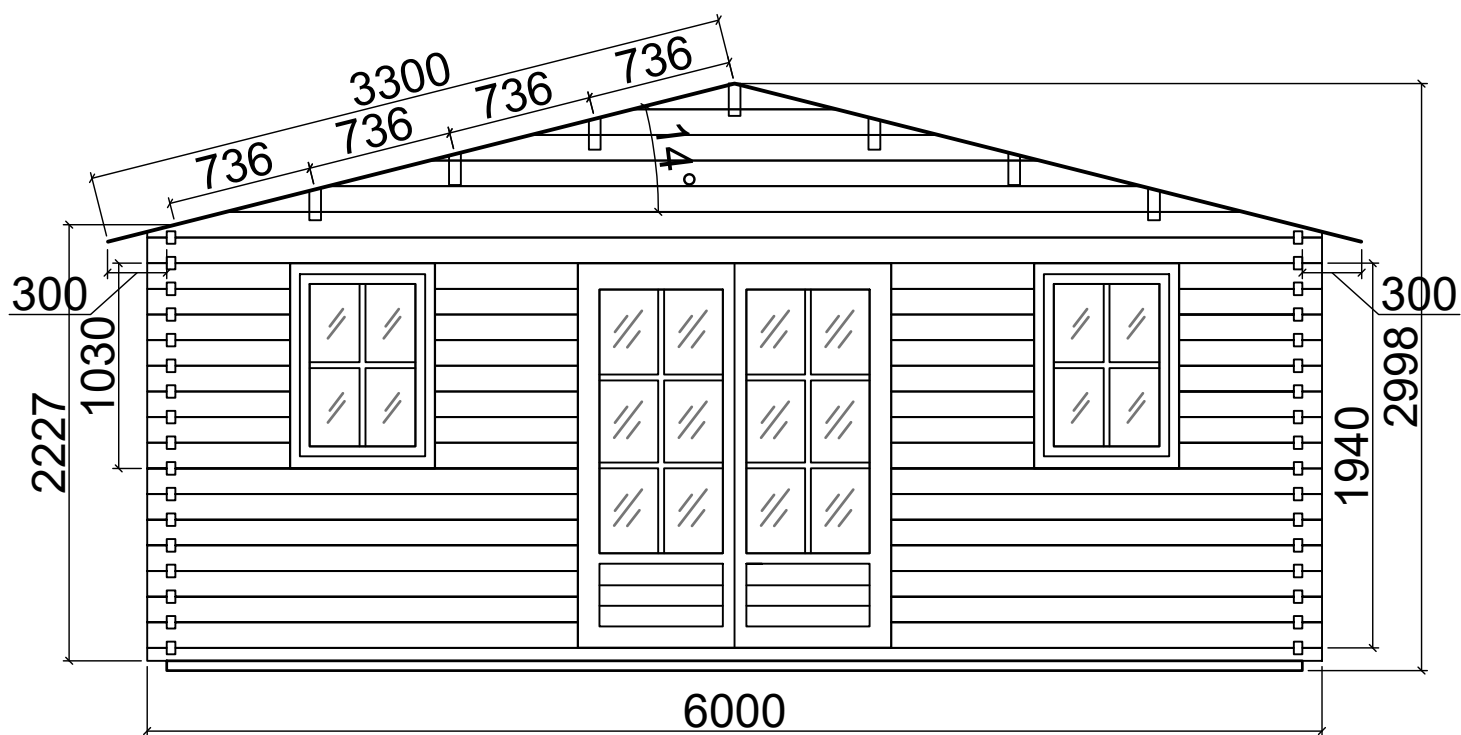

Axis B

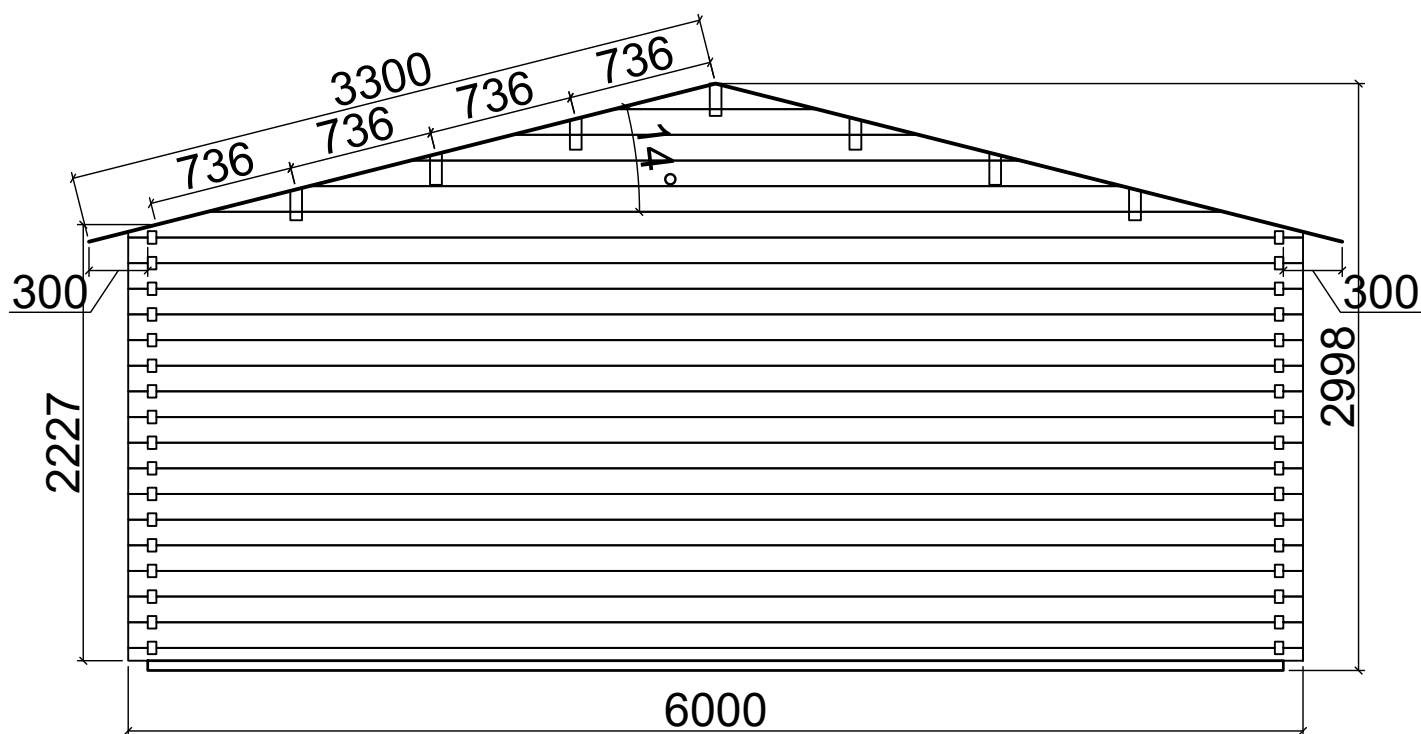

N06060030
(6m x 3m) 44mm

