



Floor plan

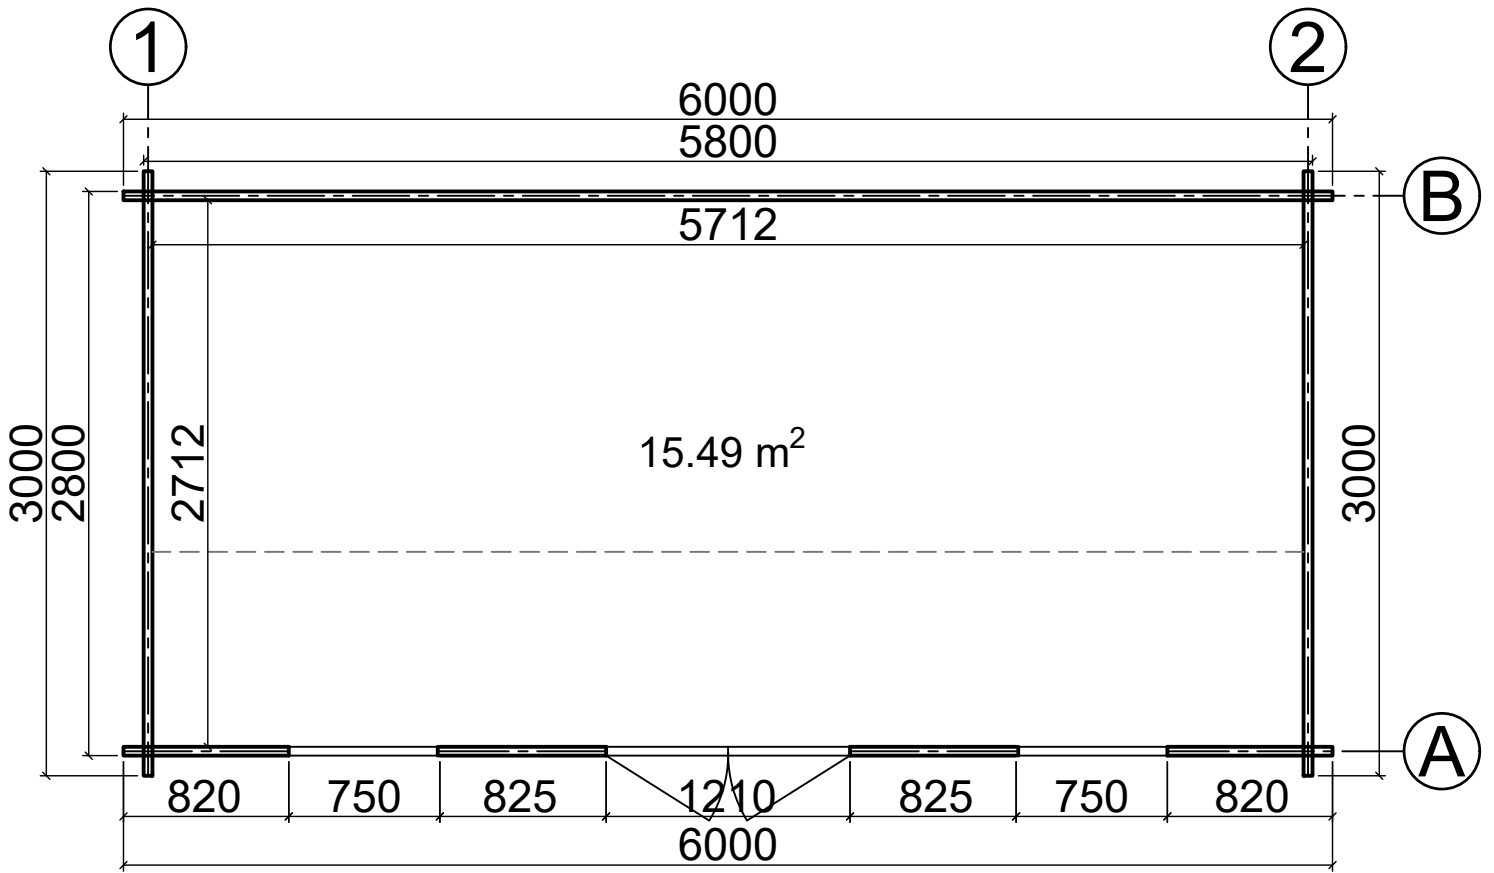


N01060030
(6m x 3m) 44mm

Base plan

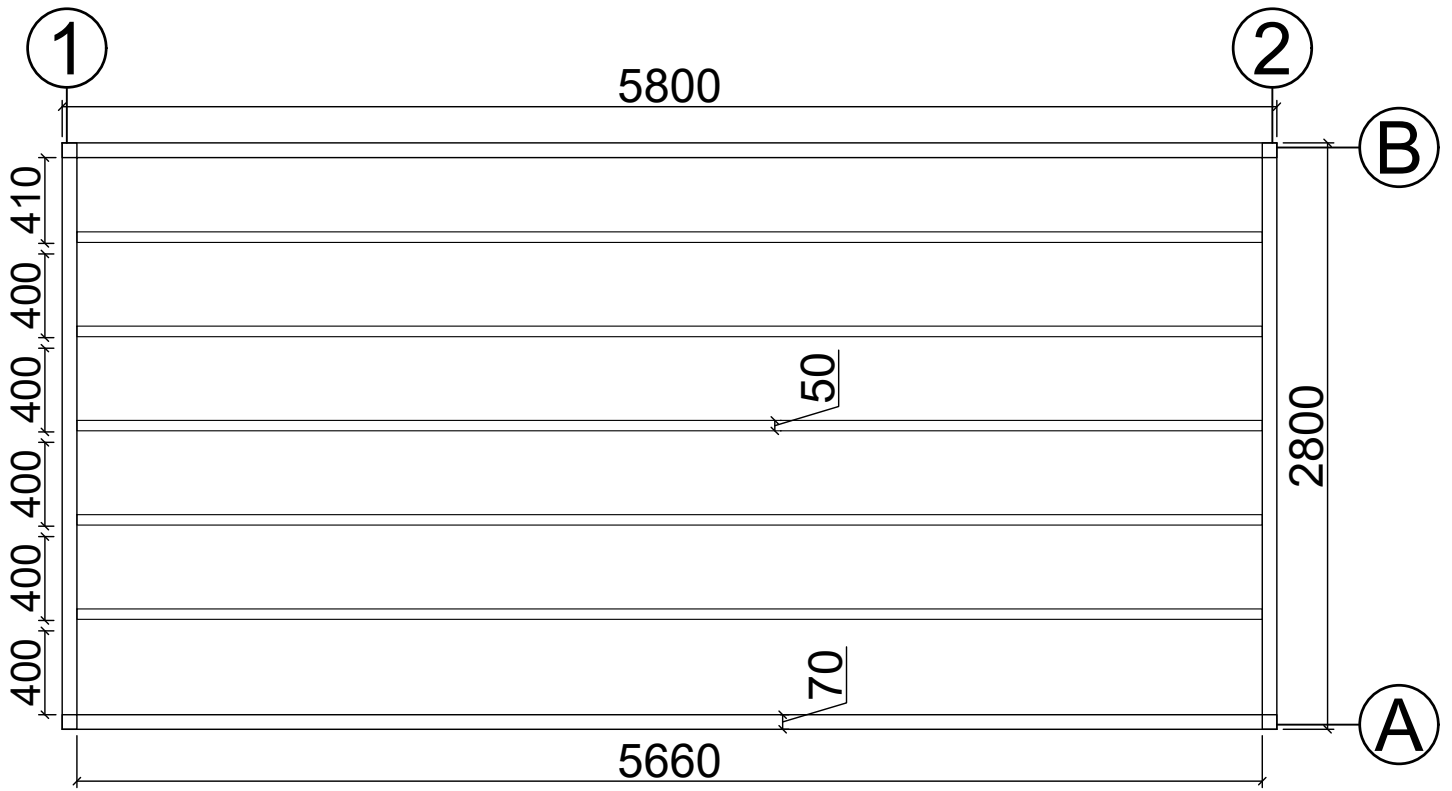


N01060030
(6m x 3m) 44mm


Axis A

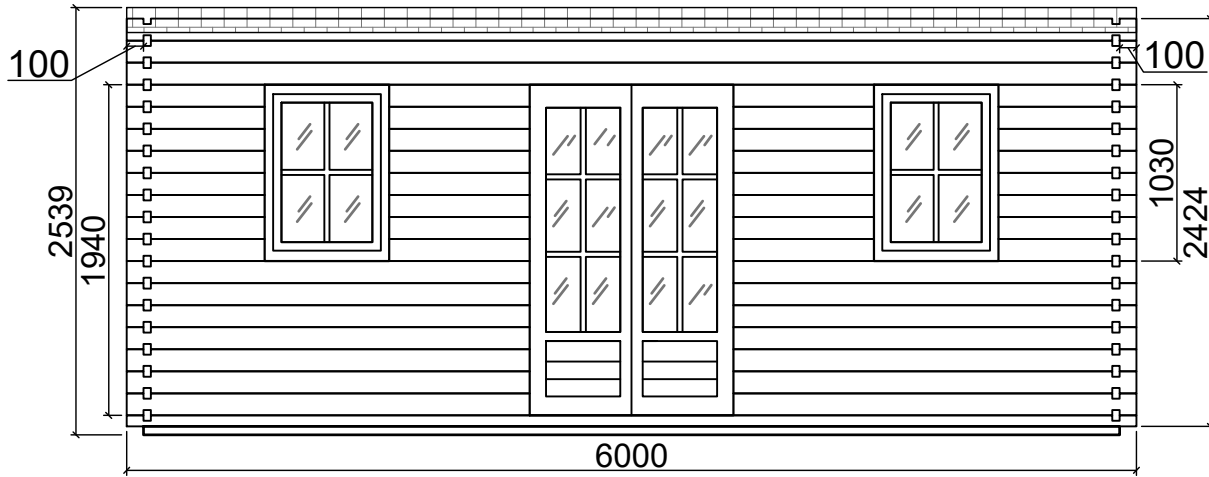

Axis 1-2

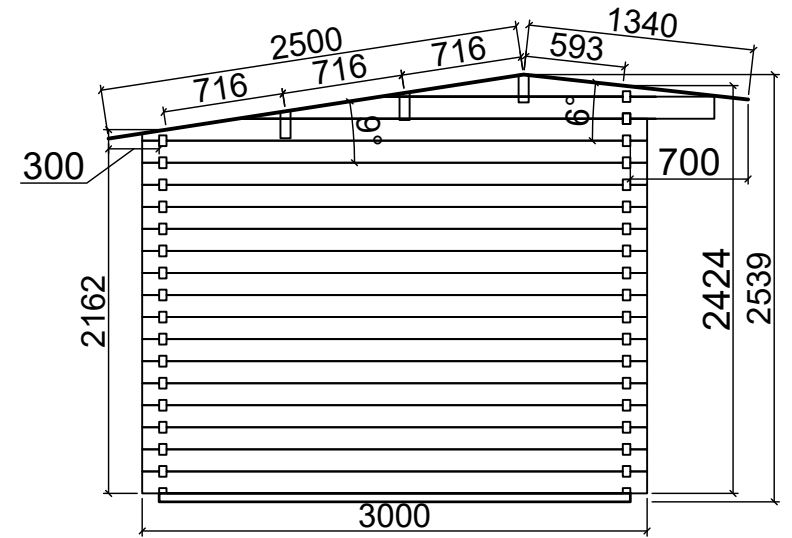

Axis B

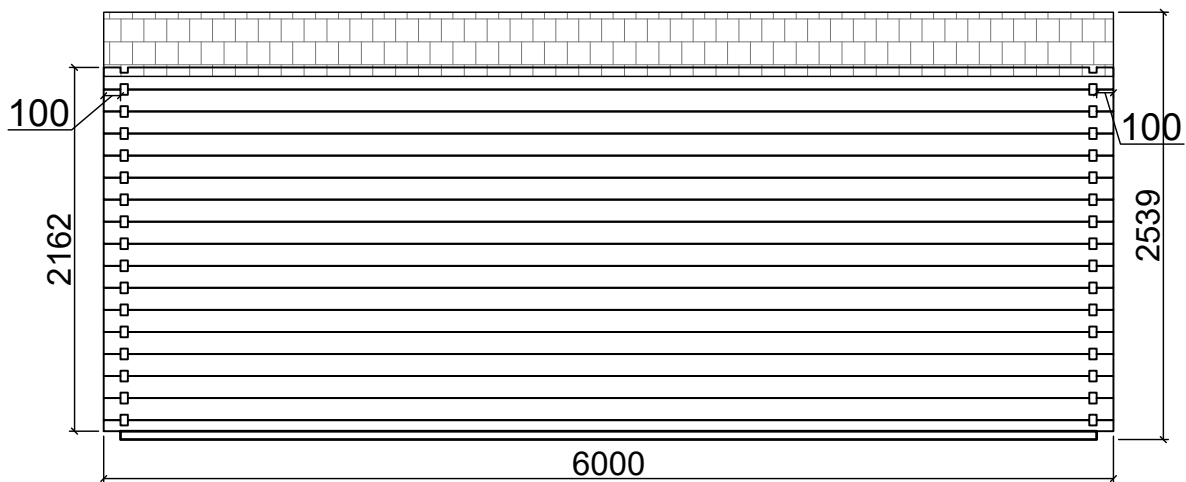

N01060030
(6m x 3m) 44mm