



Floor plan

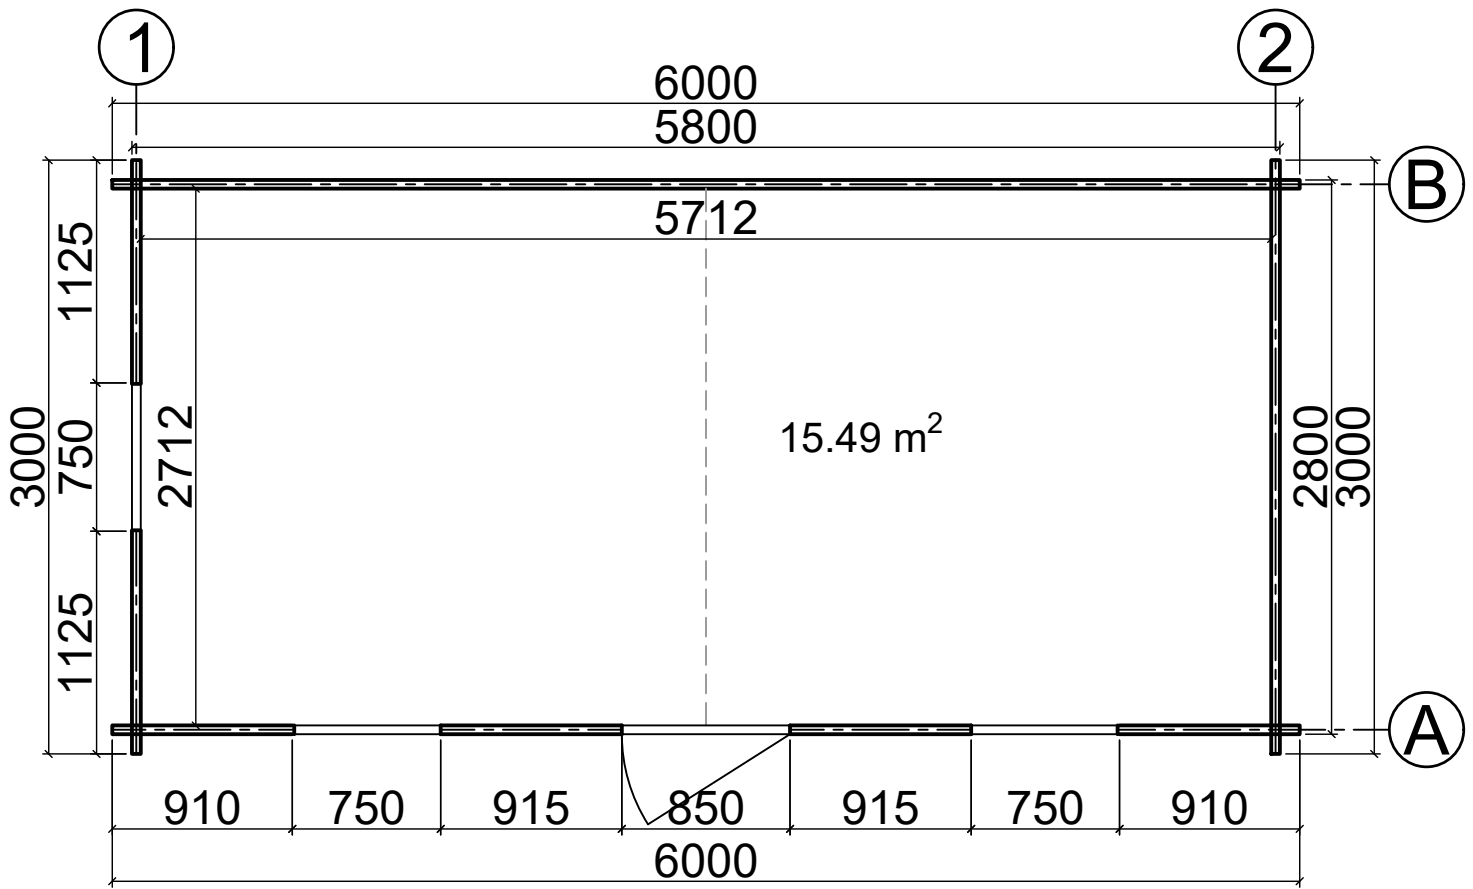


N 05 060 030
(6m x 3m) 44mm

Base plan

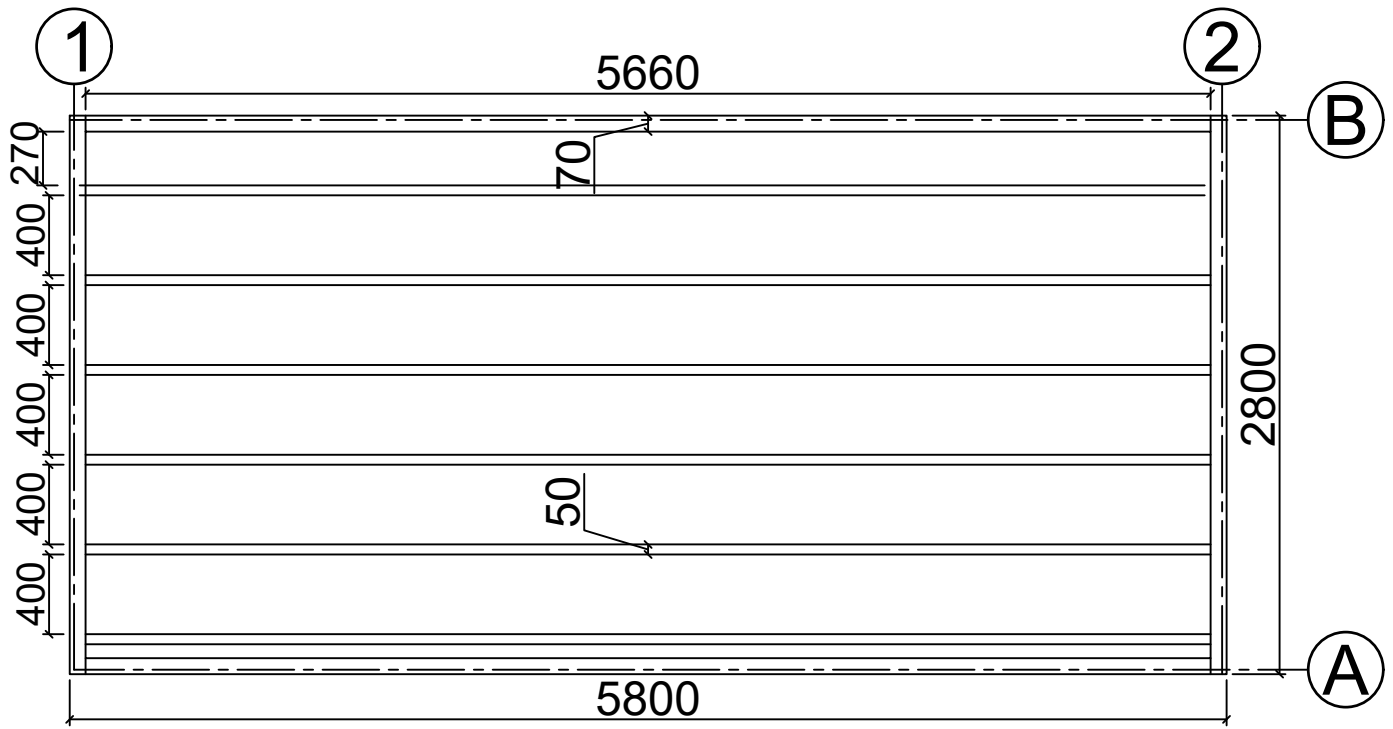


N 05 060 030
(6m x 3m) 44mm


Axis A

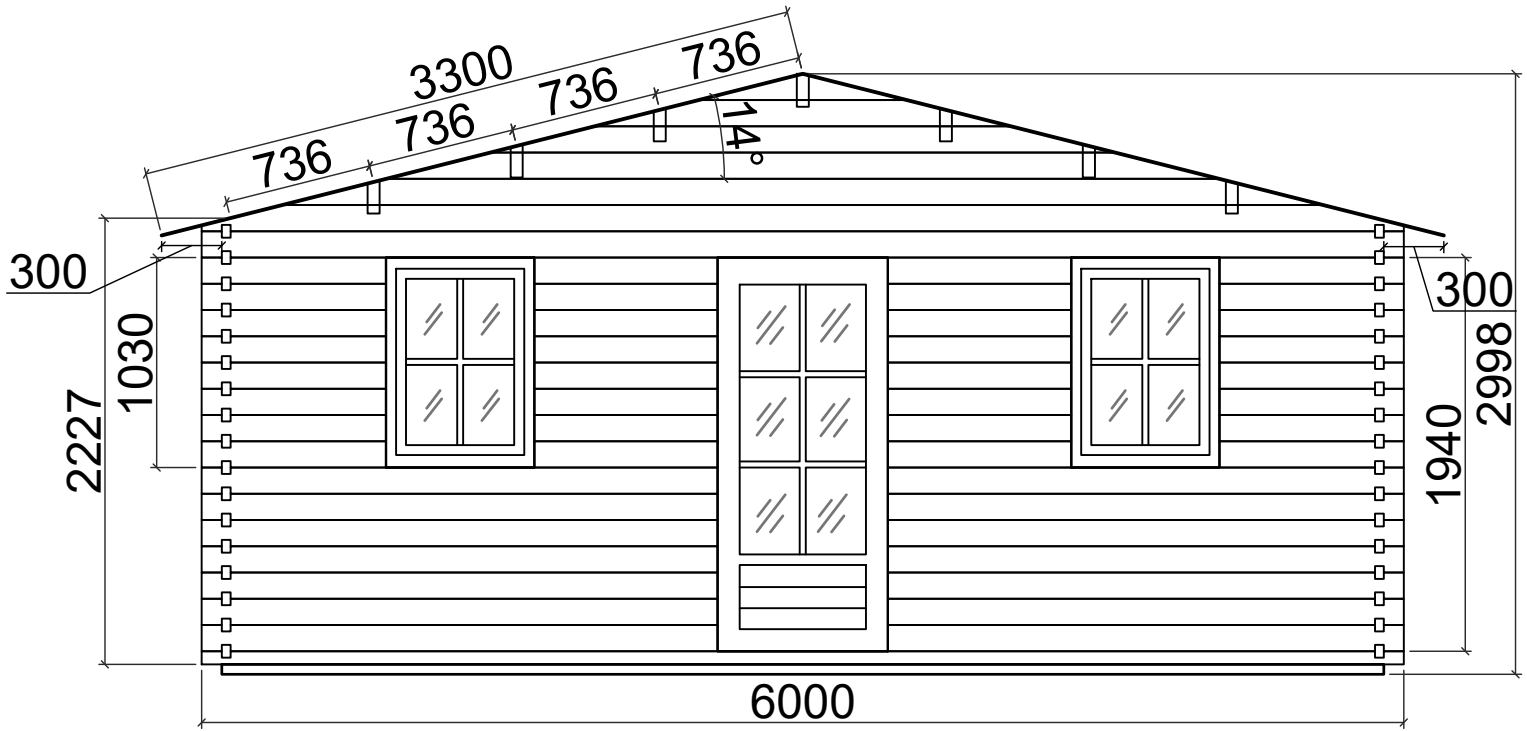


Axis B

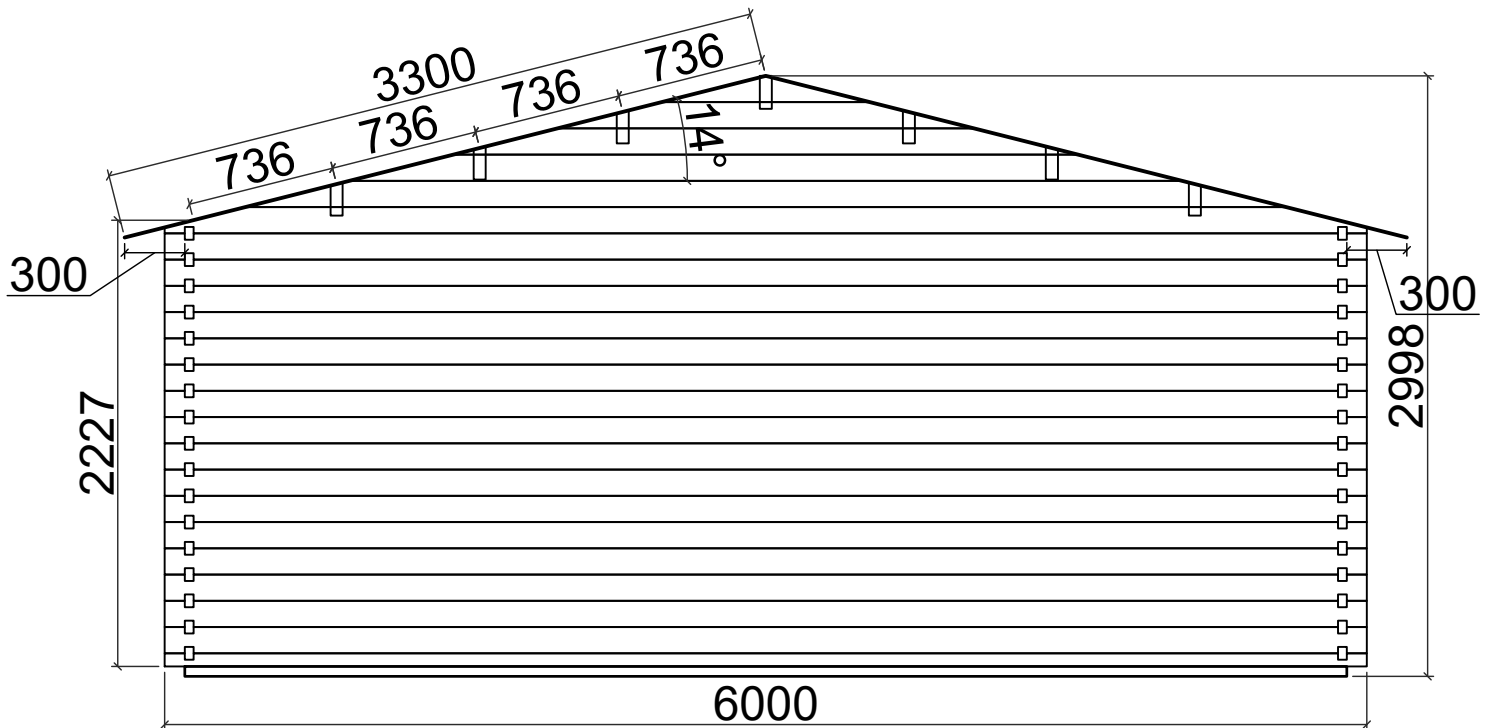

Axis 1

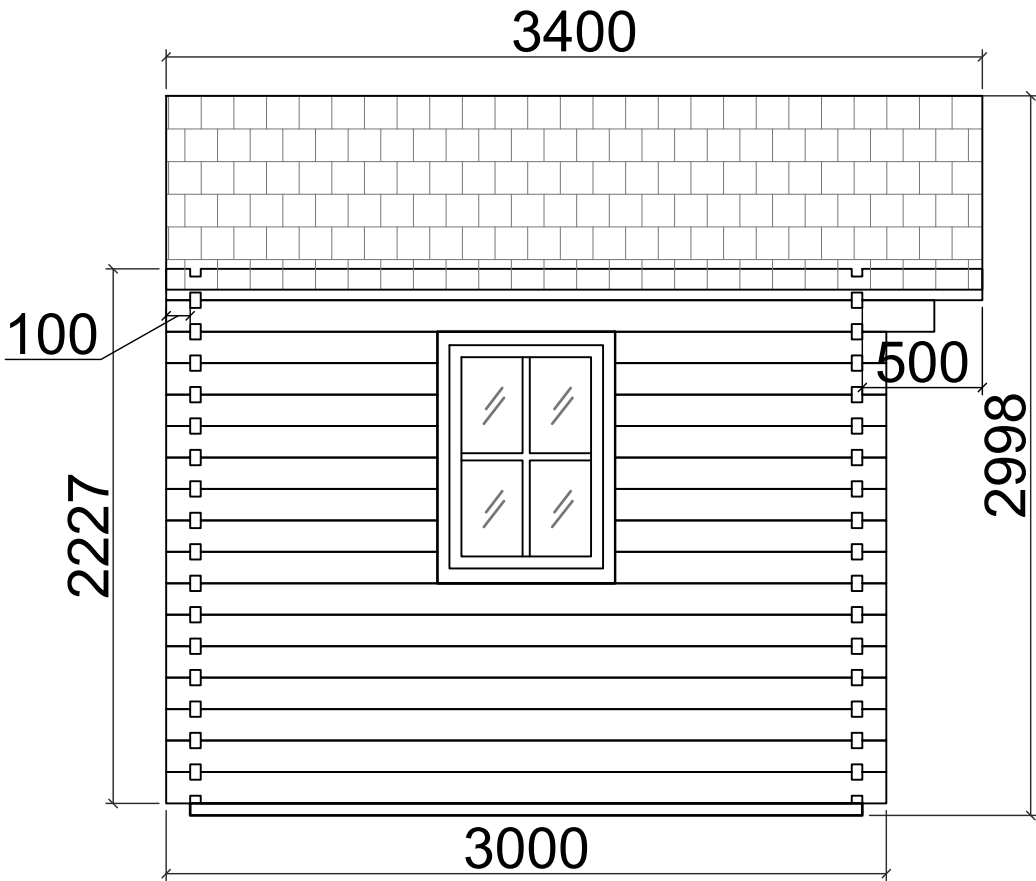

Axis 2

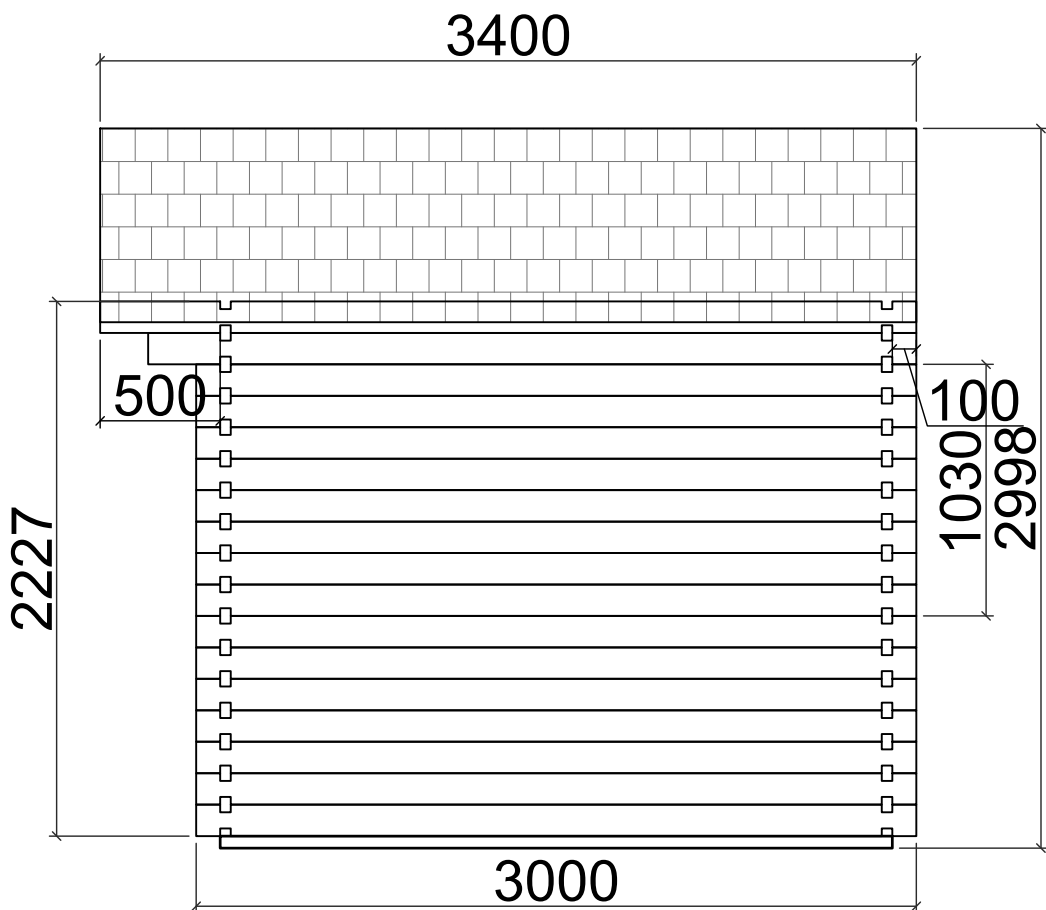

N 05 060 030
(6m x 3m) 44mm