



Floor plan

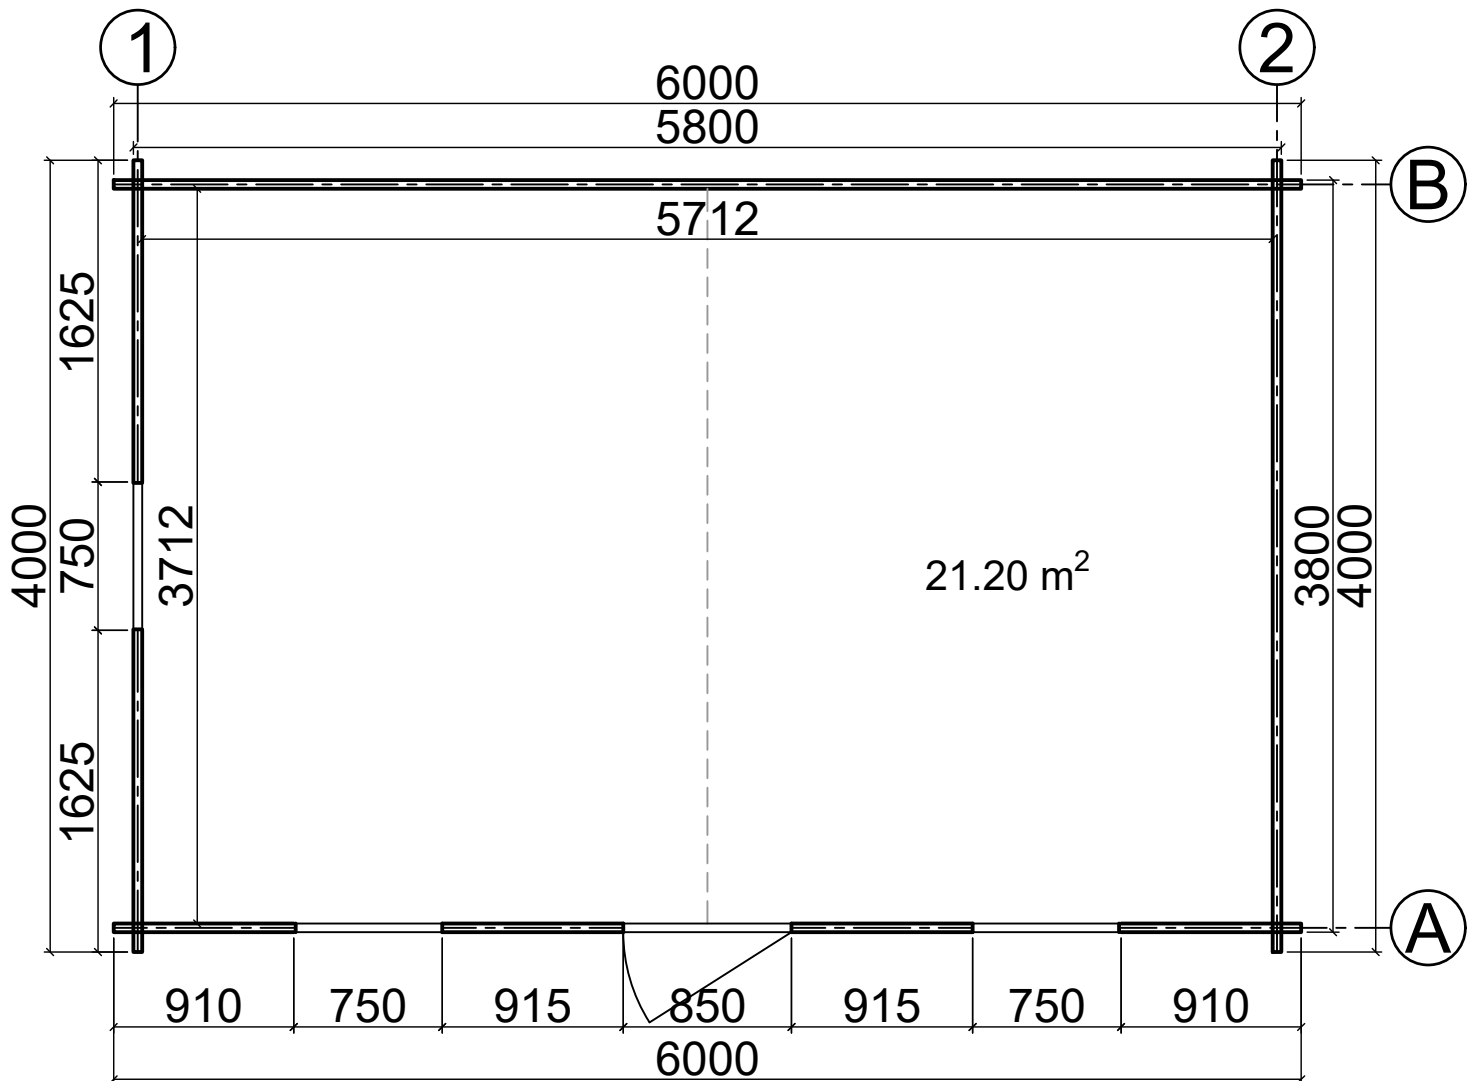


N 05 060 040
(6m x 4m) 44mm

Base plan

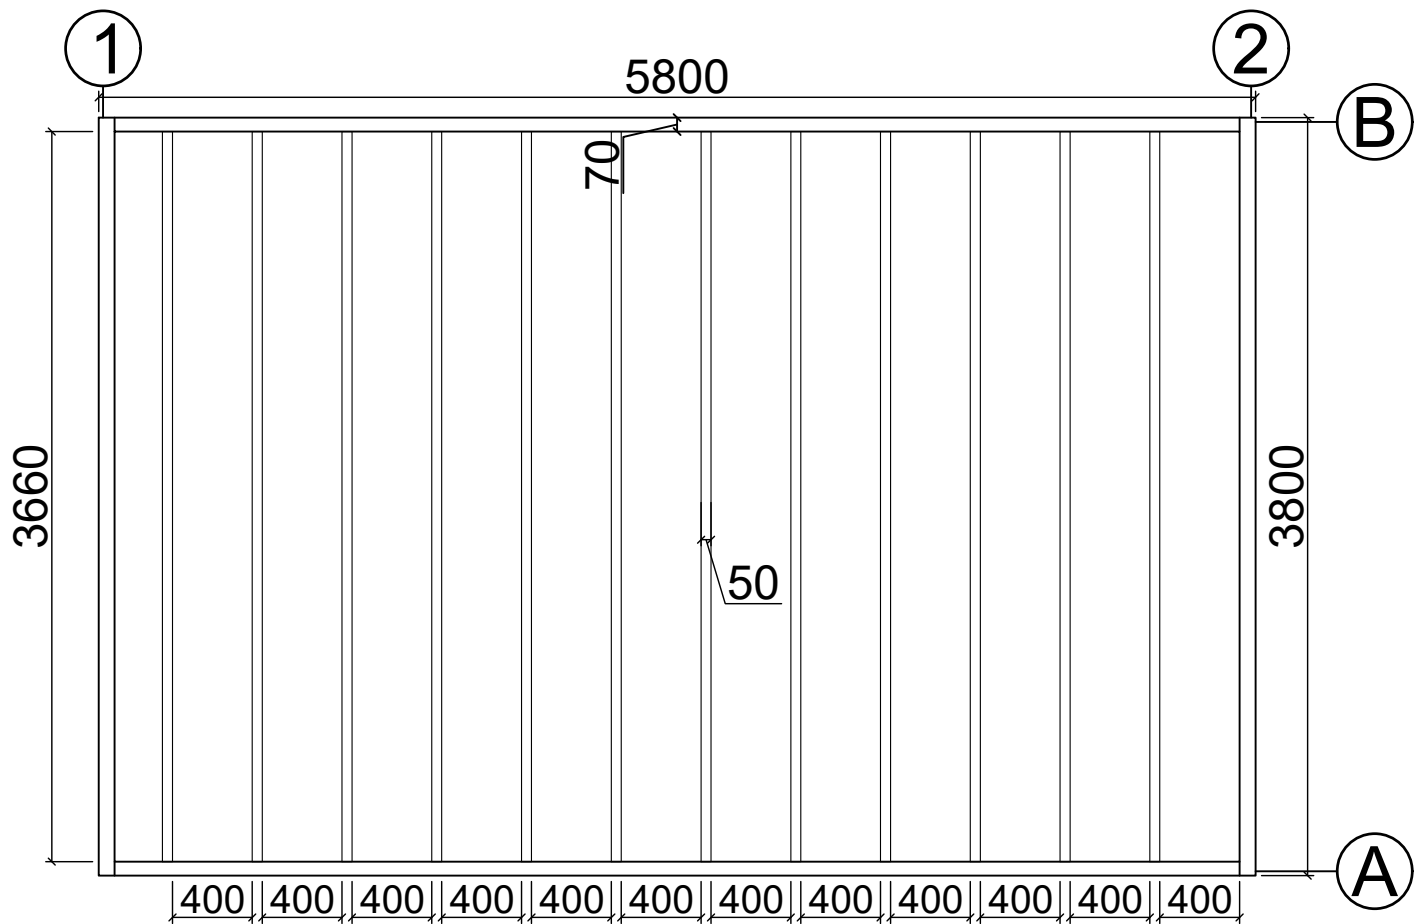


N 05 060 040
(6m x 4m) 44mm

Axis A

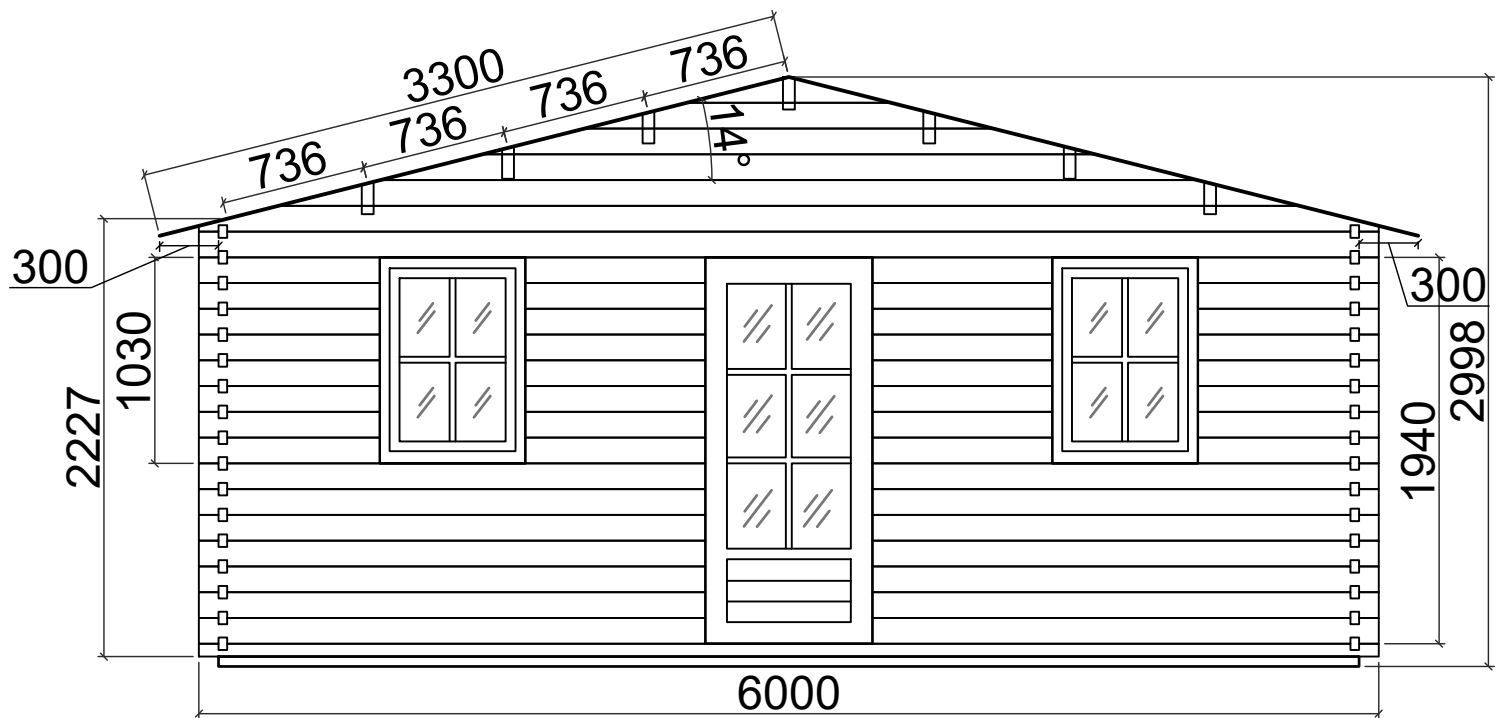


Axis B

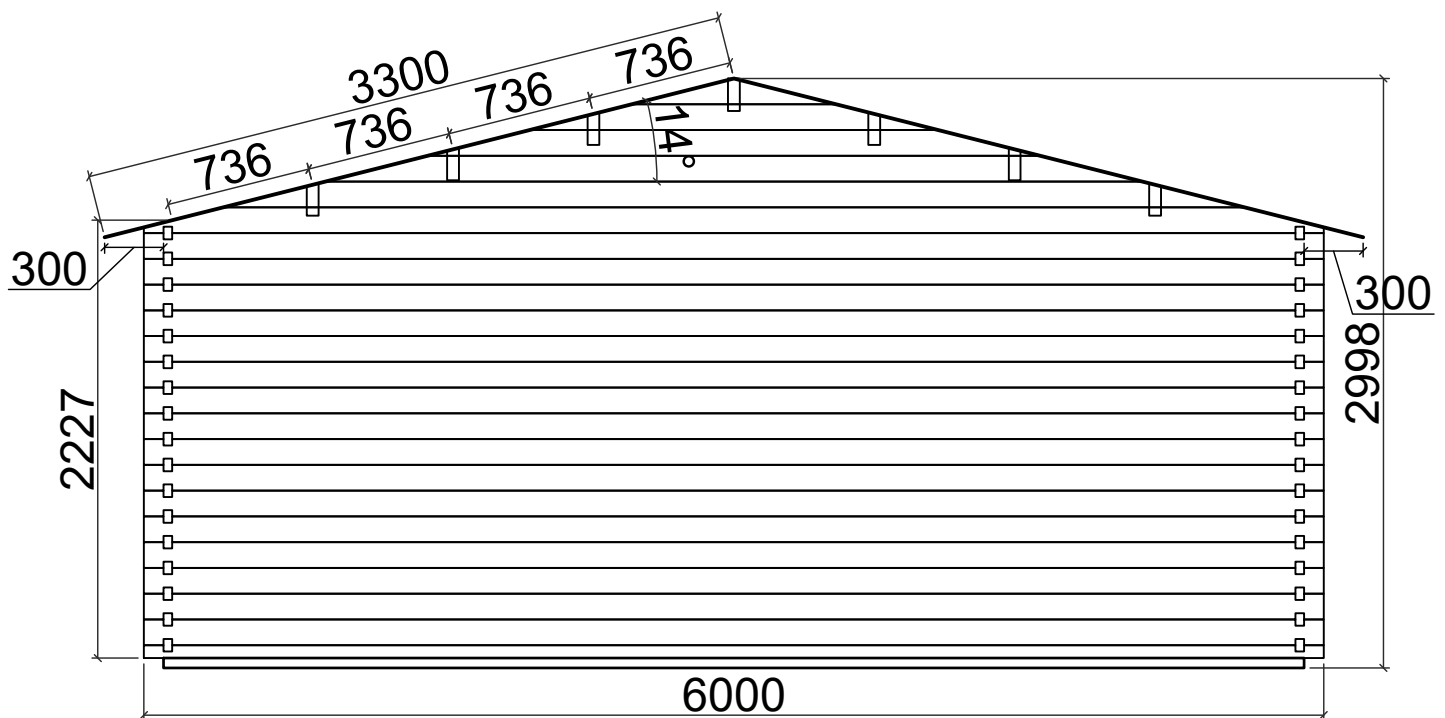

N 05 060 040
(6m x 4m) 44mm


Axis 1

4400

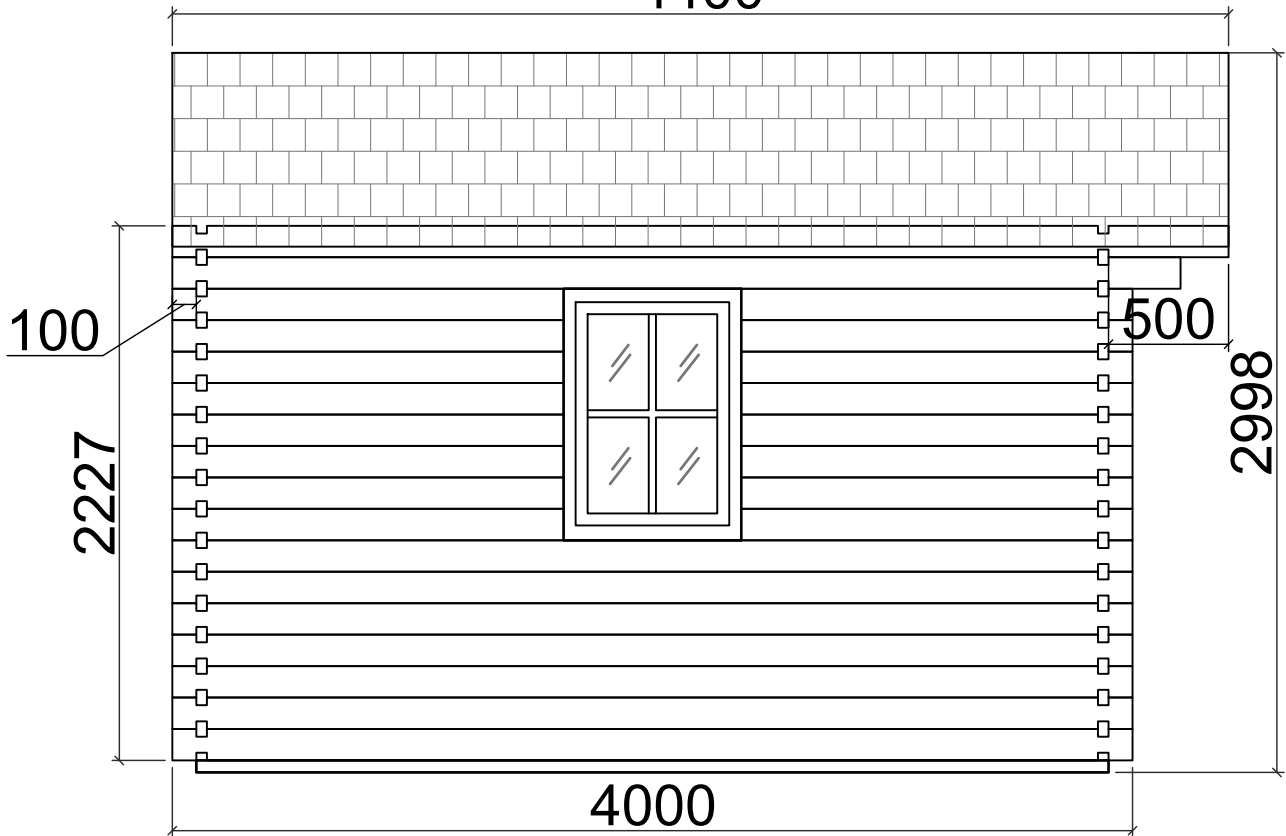

Axis 2

4400

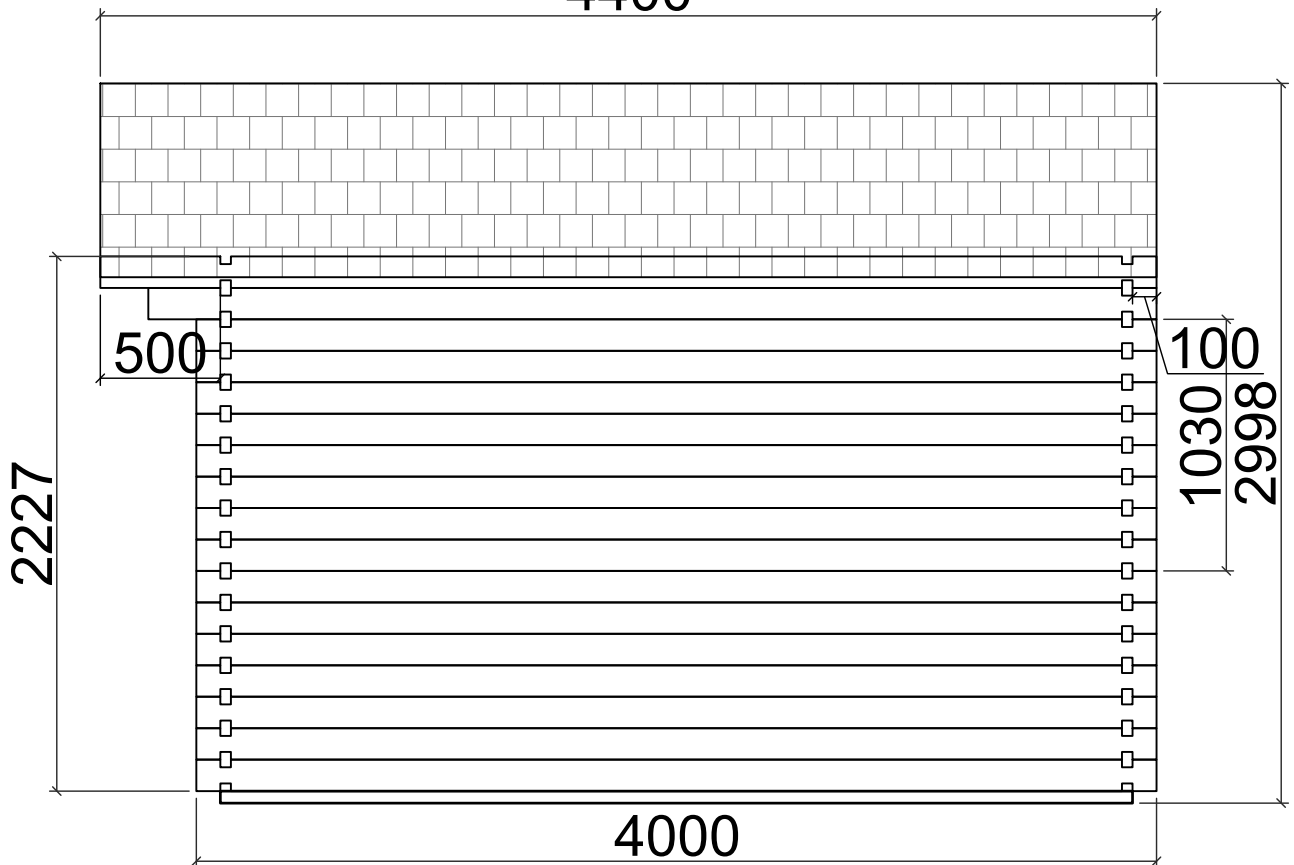

N 05 060 040
(6m x 4m) 44mm