



Floor plan

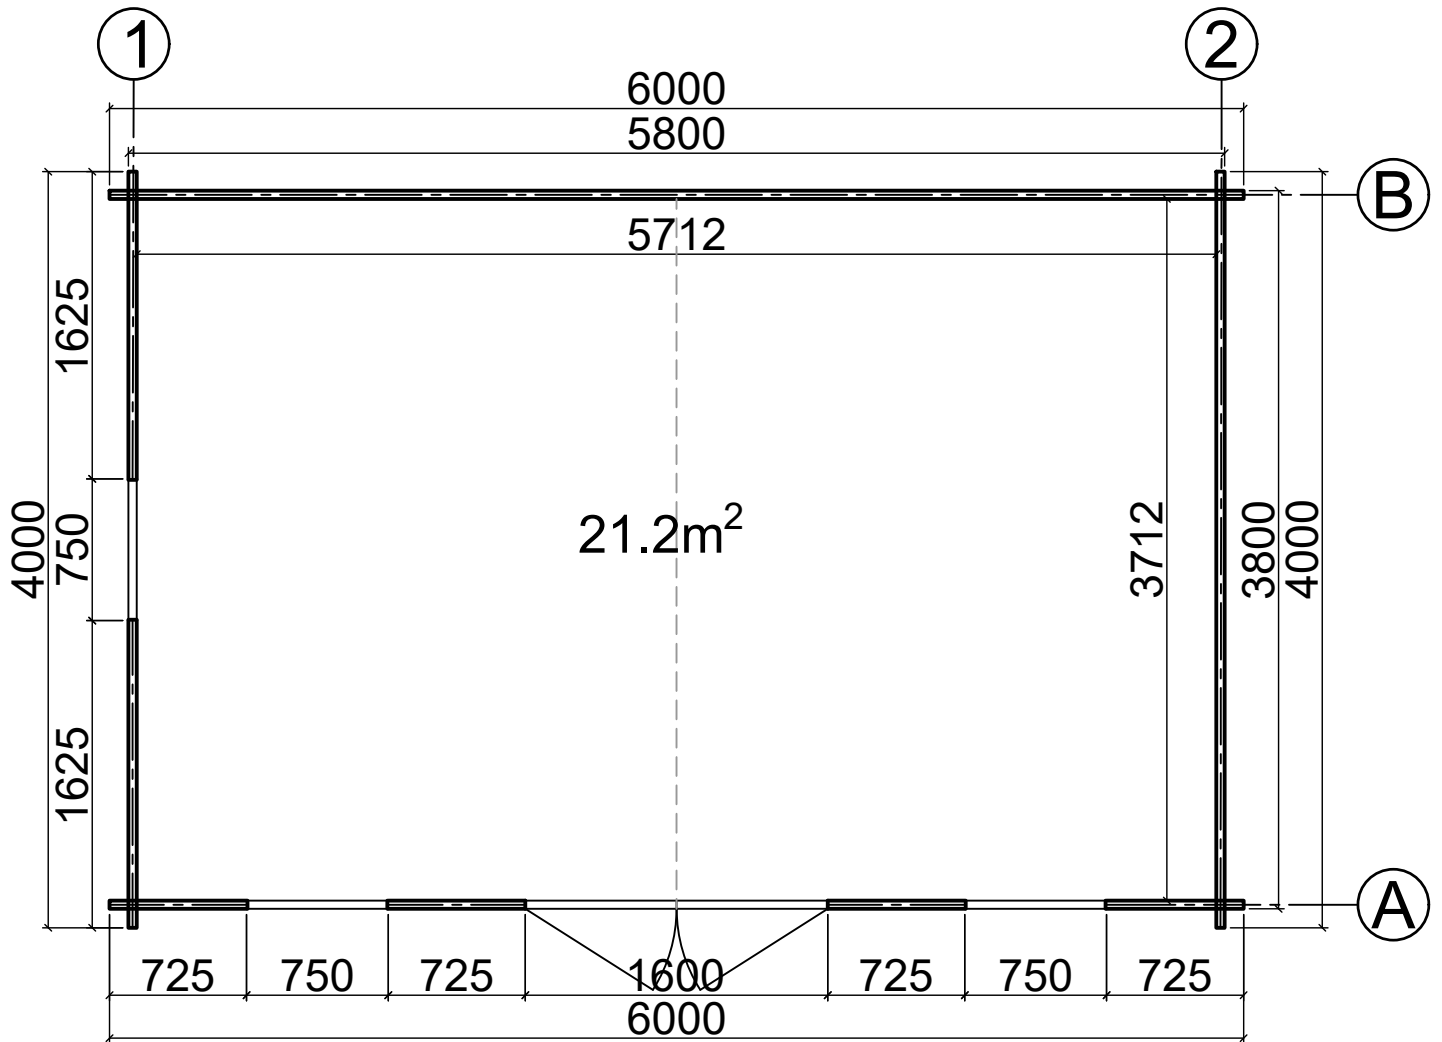


N06060040
(6m x 4m) 44mm


Base plan

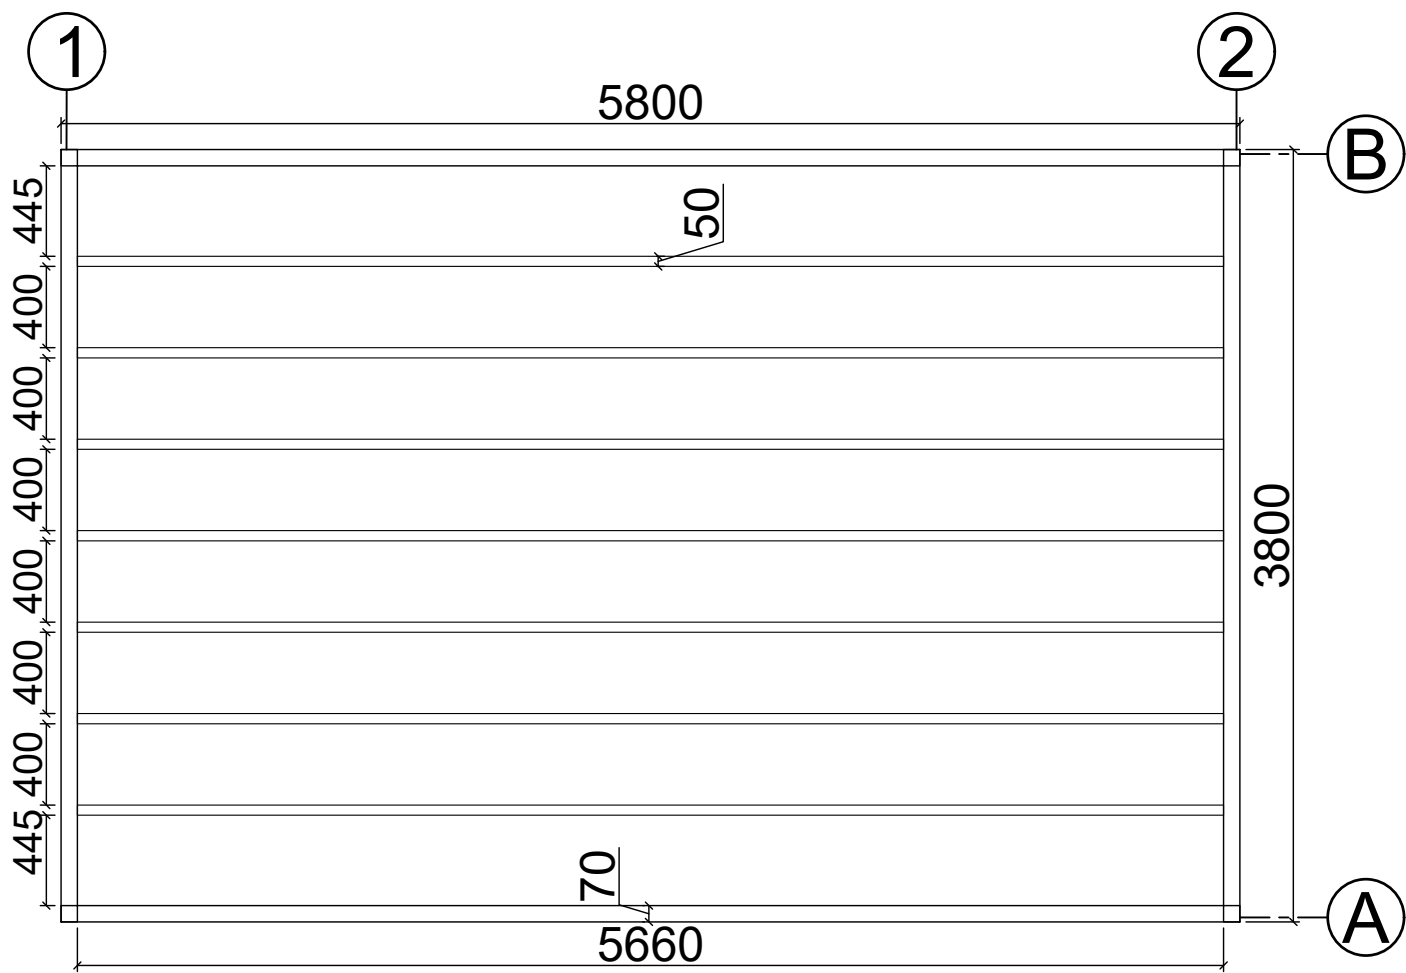


Axis A

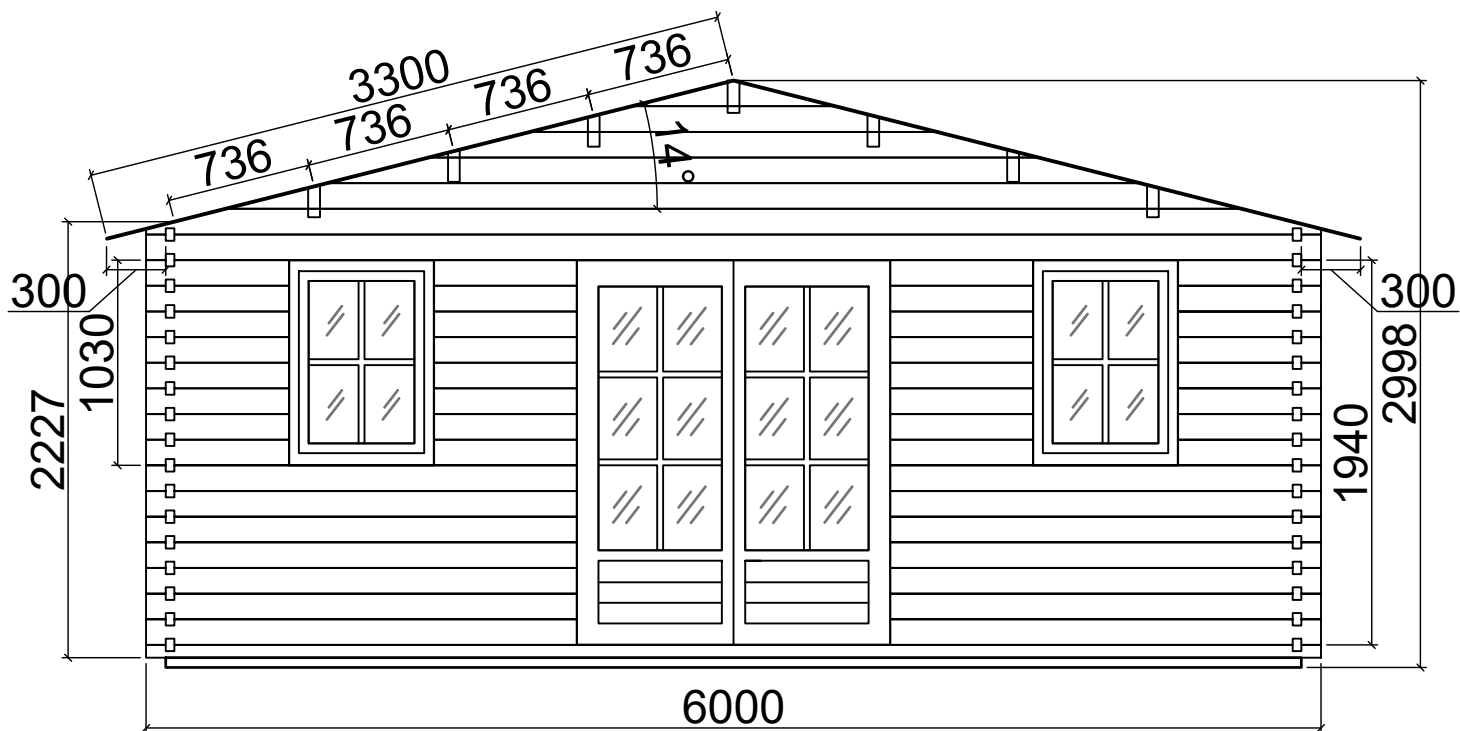


Axis B

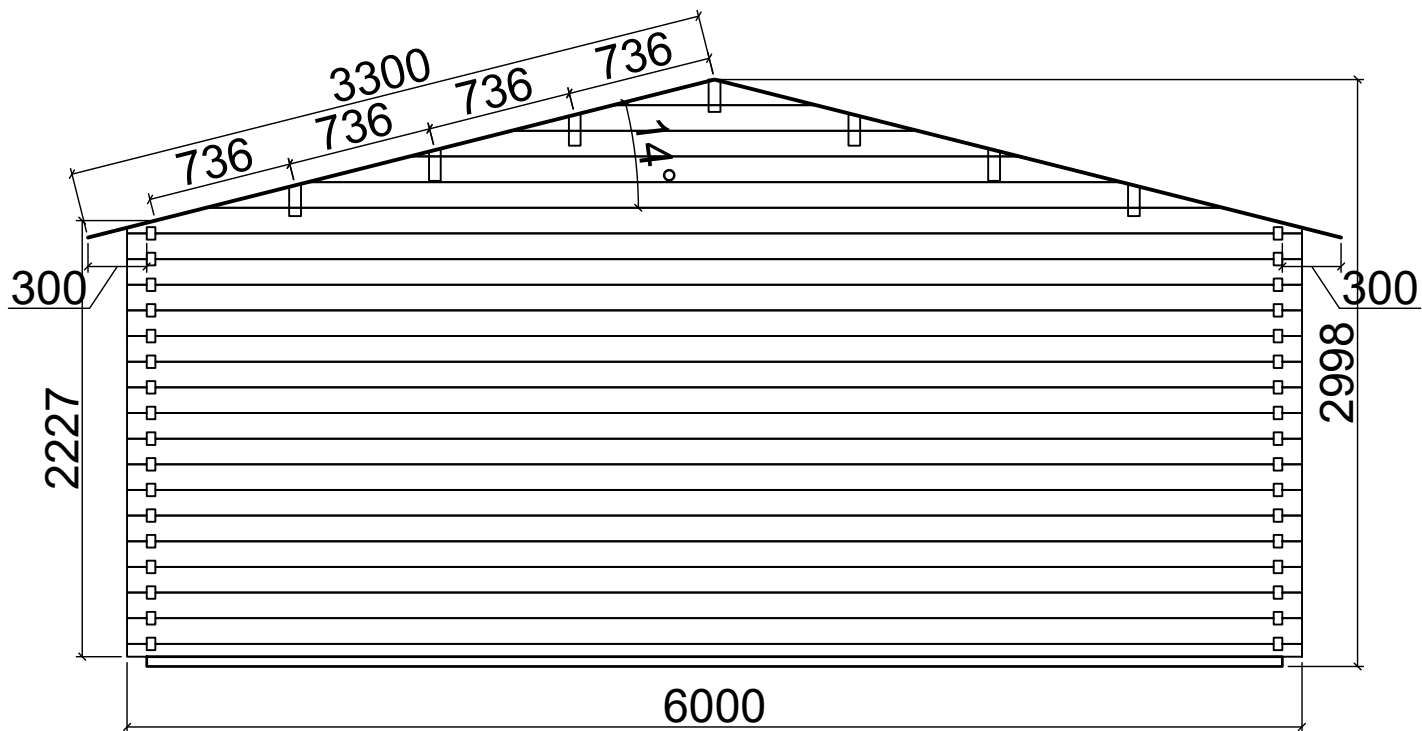

Axis 1

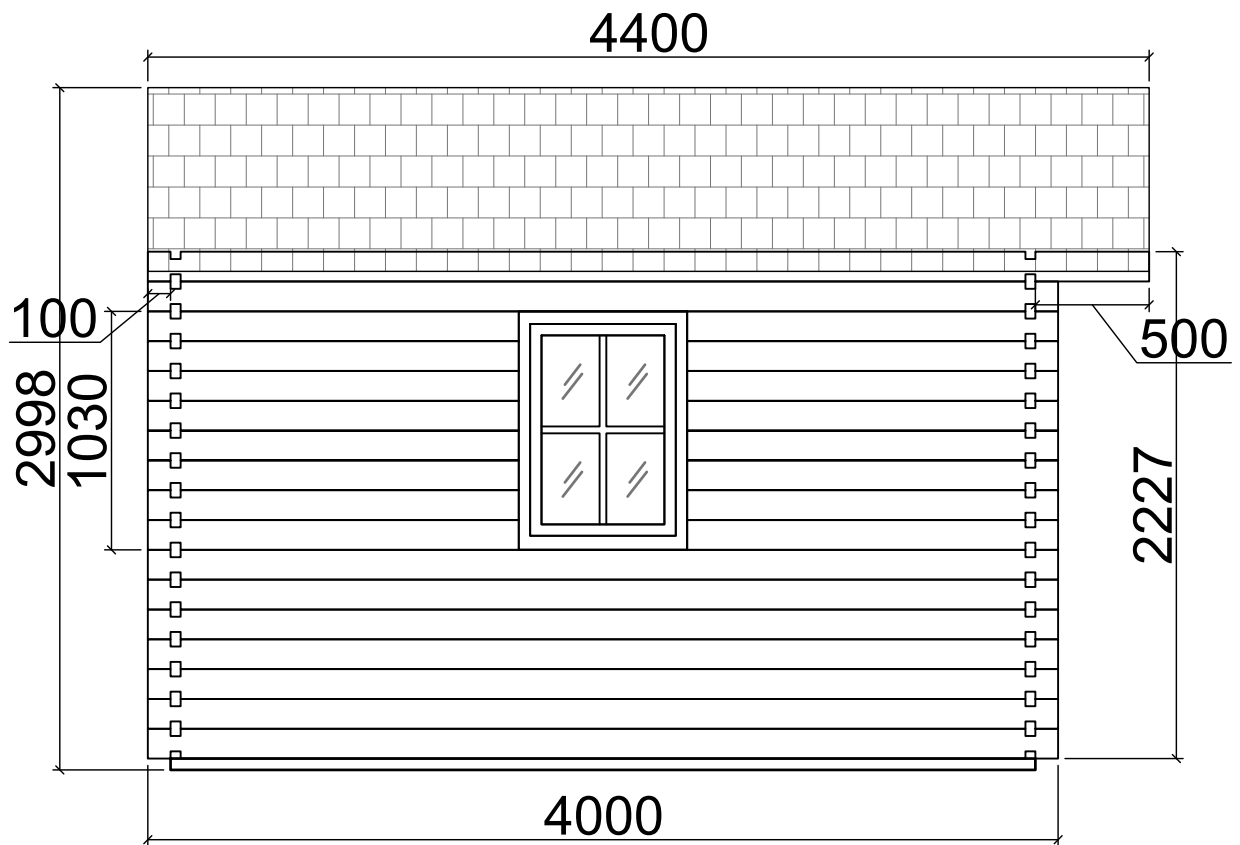

Axis 2

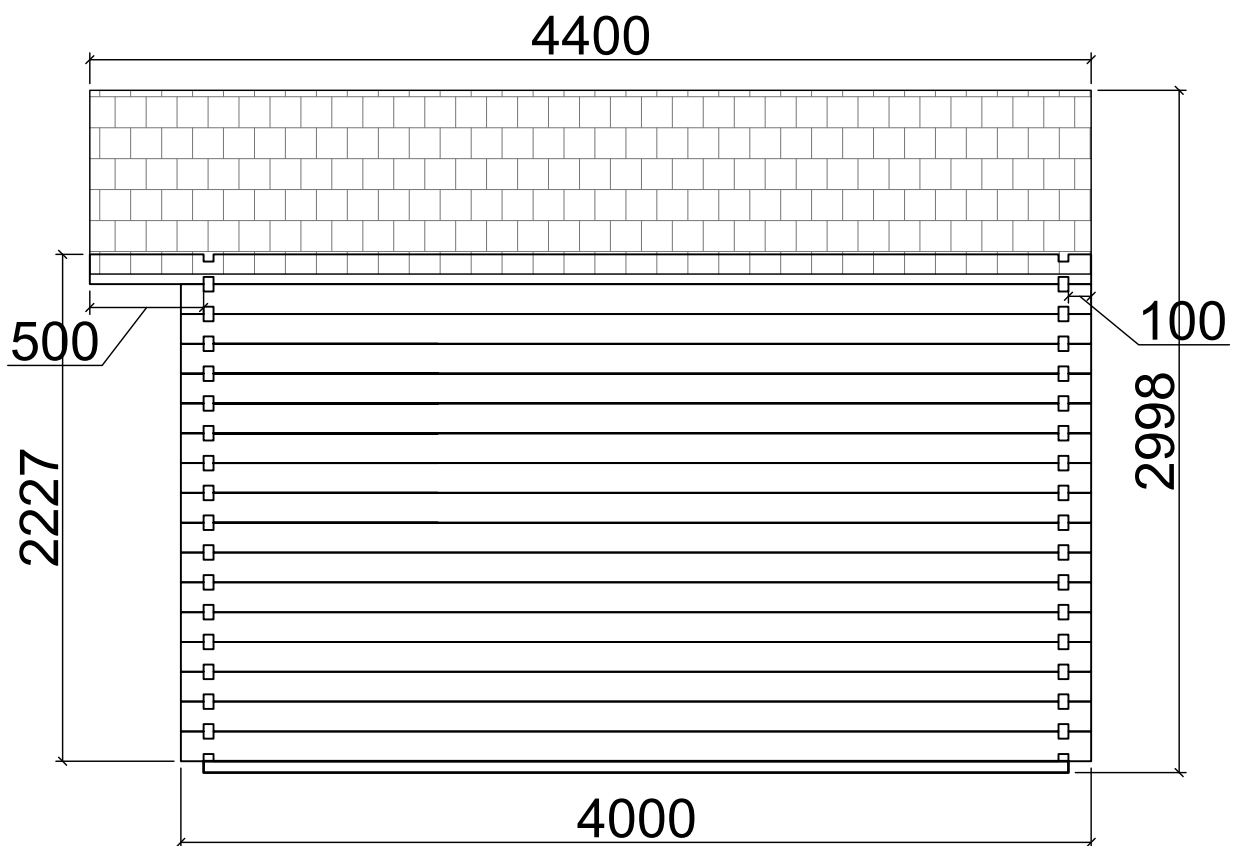

N06060040
(6m x 4m) 44mm