



Floor plan

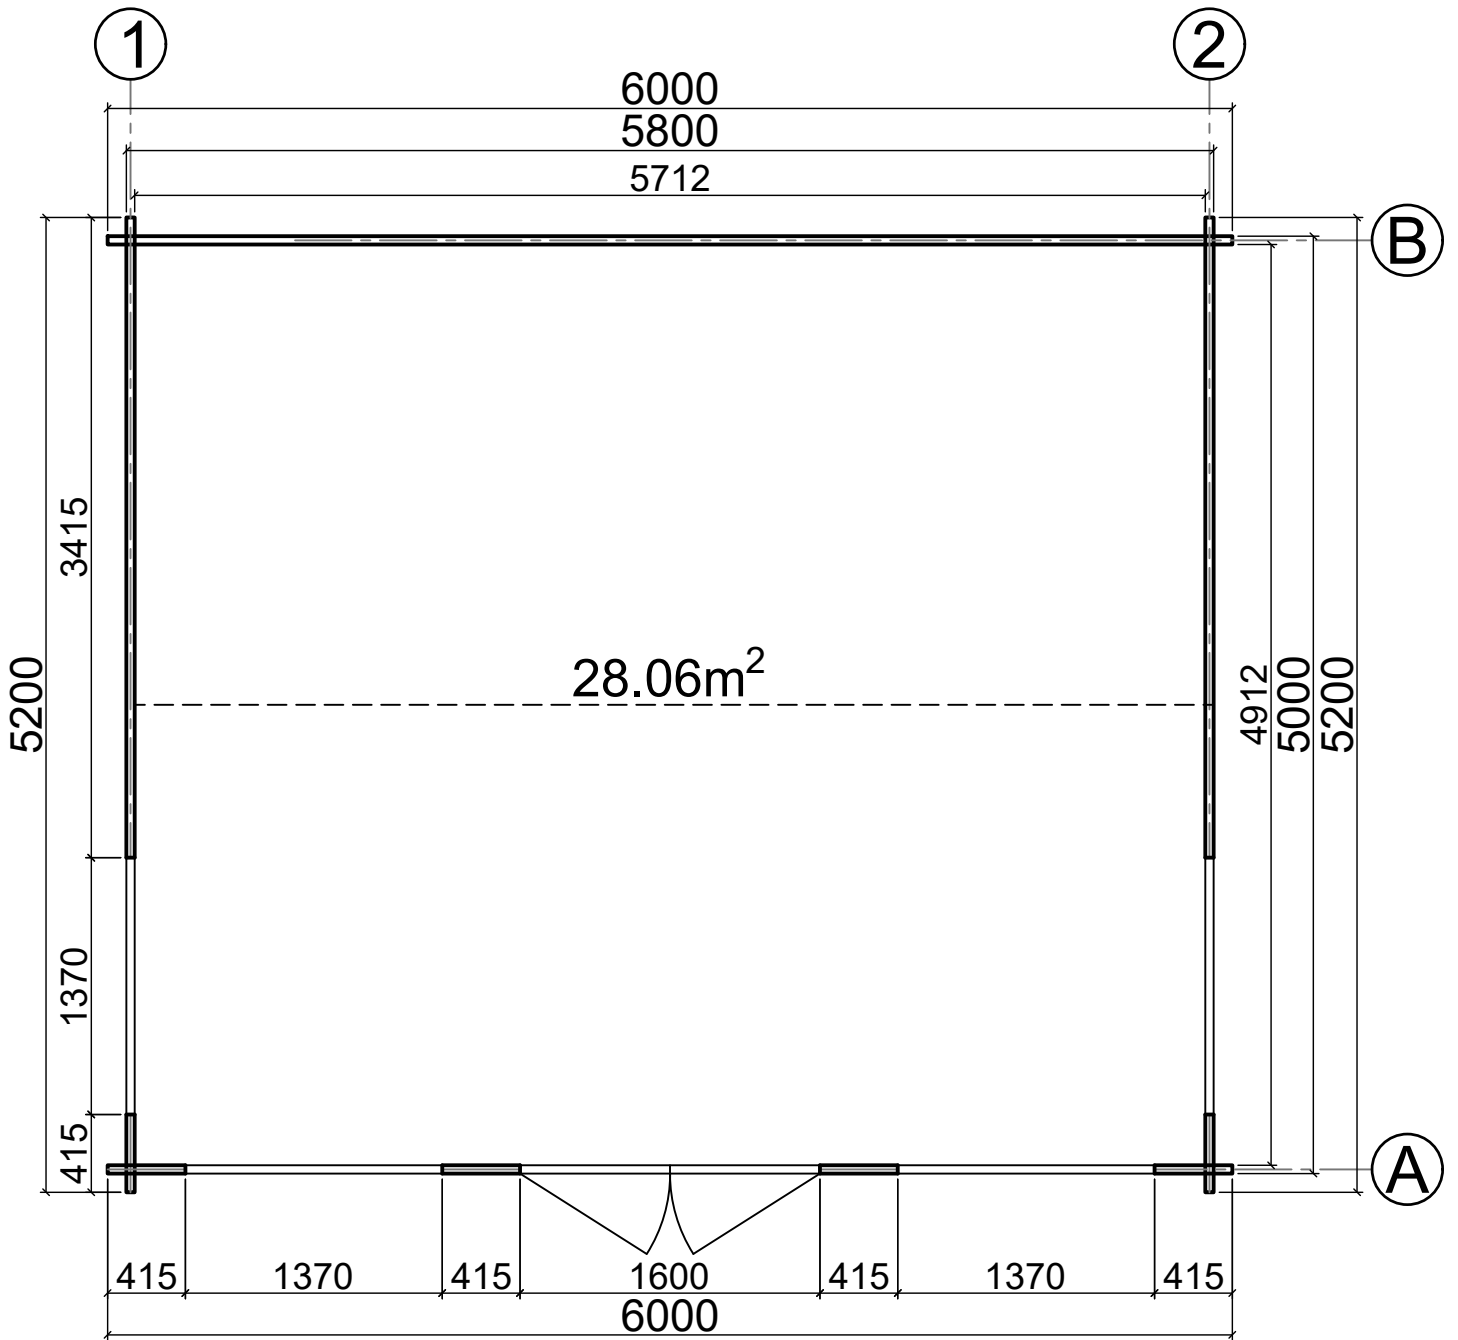

N09060052
(6m x 5.2m) 44mm

Base plan

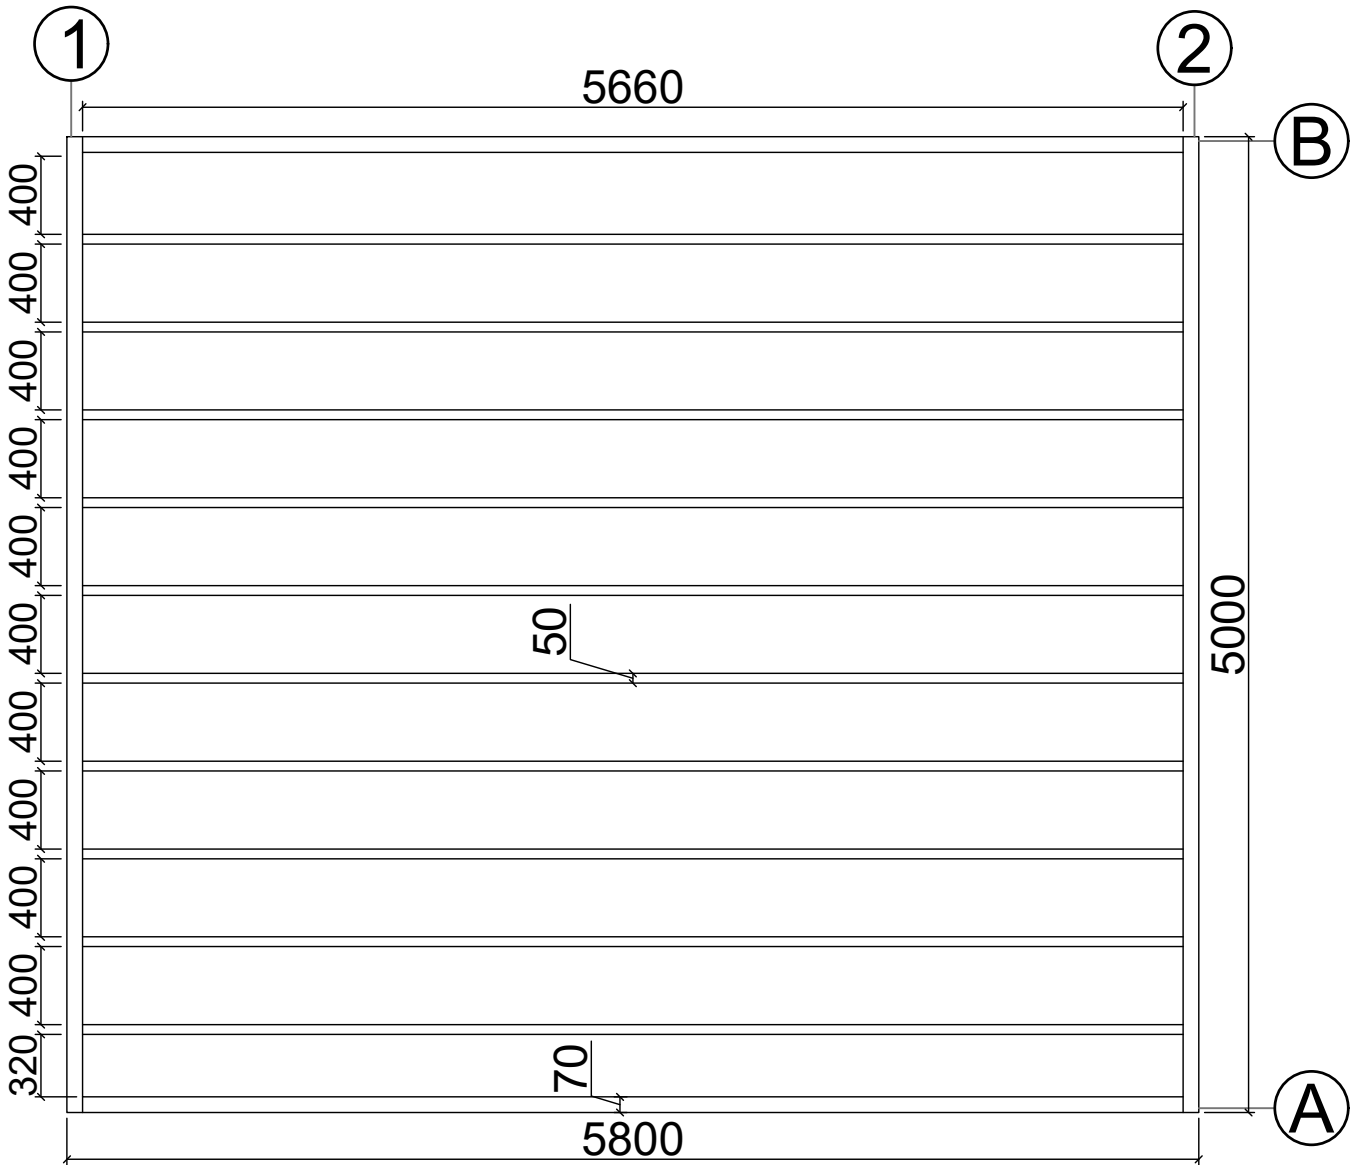


N09060052
(6m x 5.2m) 44mm

Axis A



Axis B

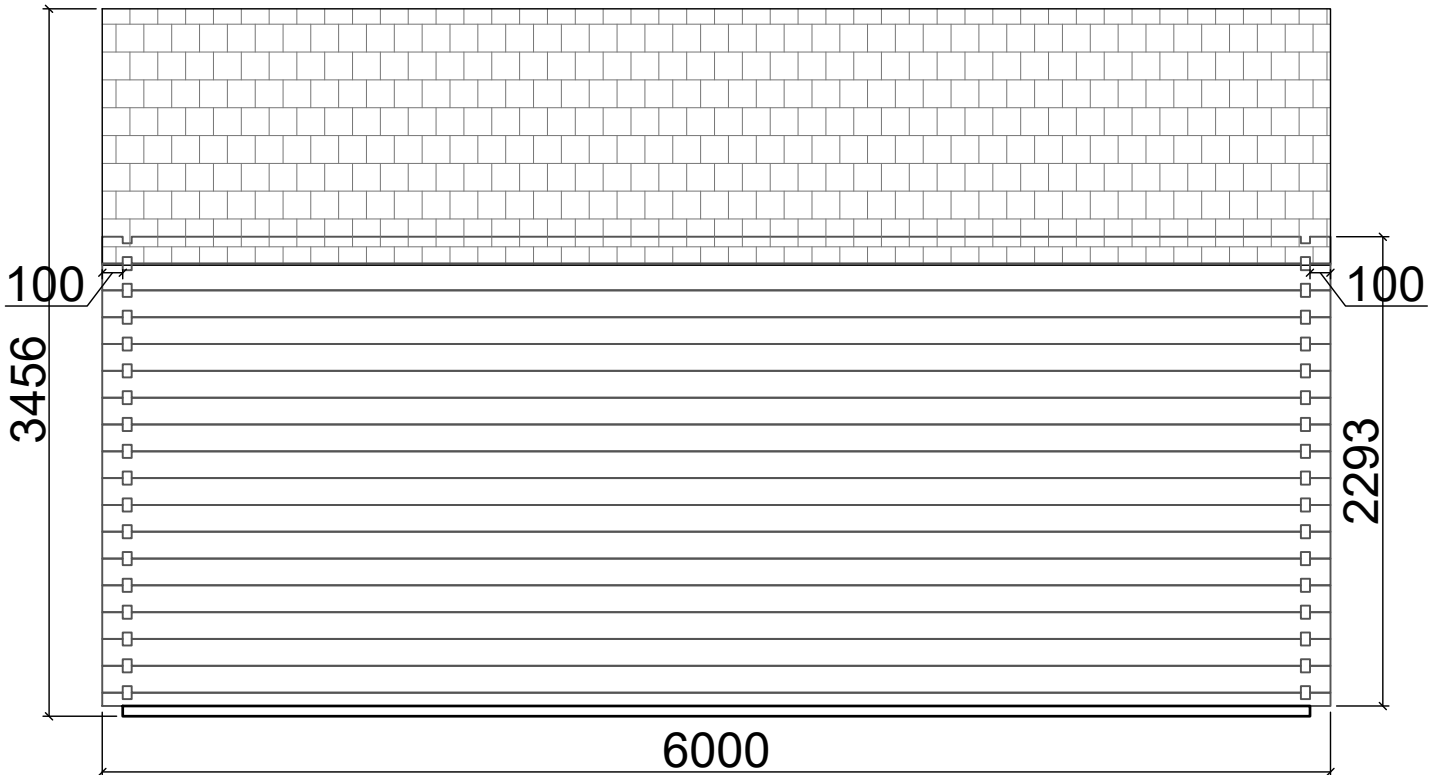

N09060052
(6m x 5.2m) 44mm

