



# Floor plan

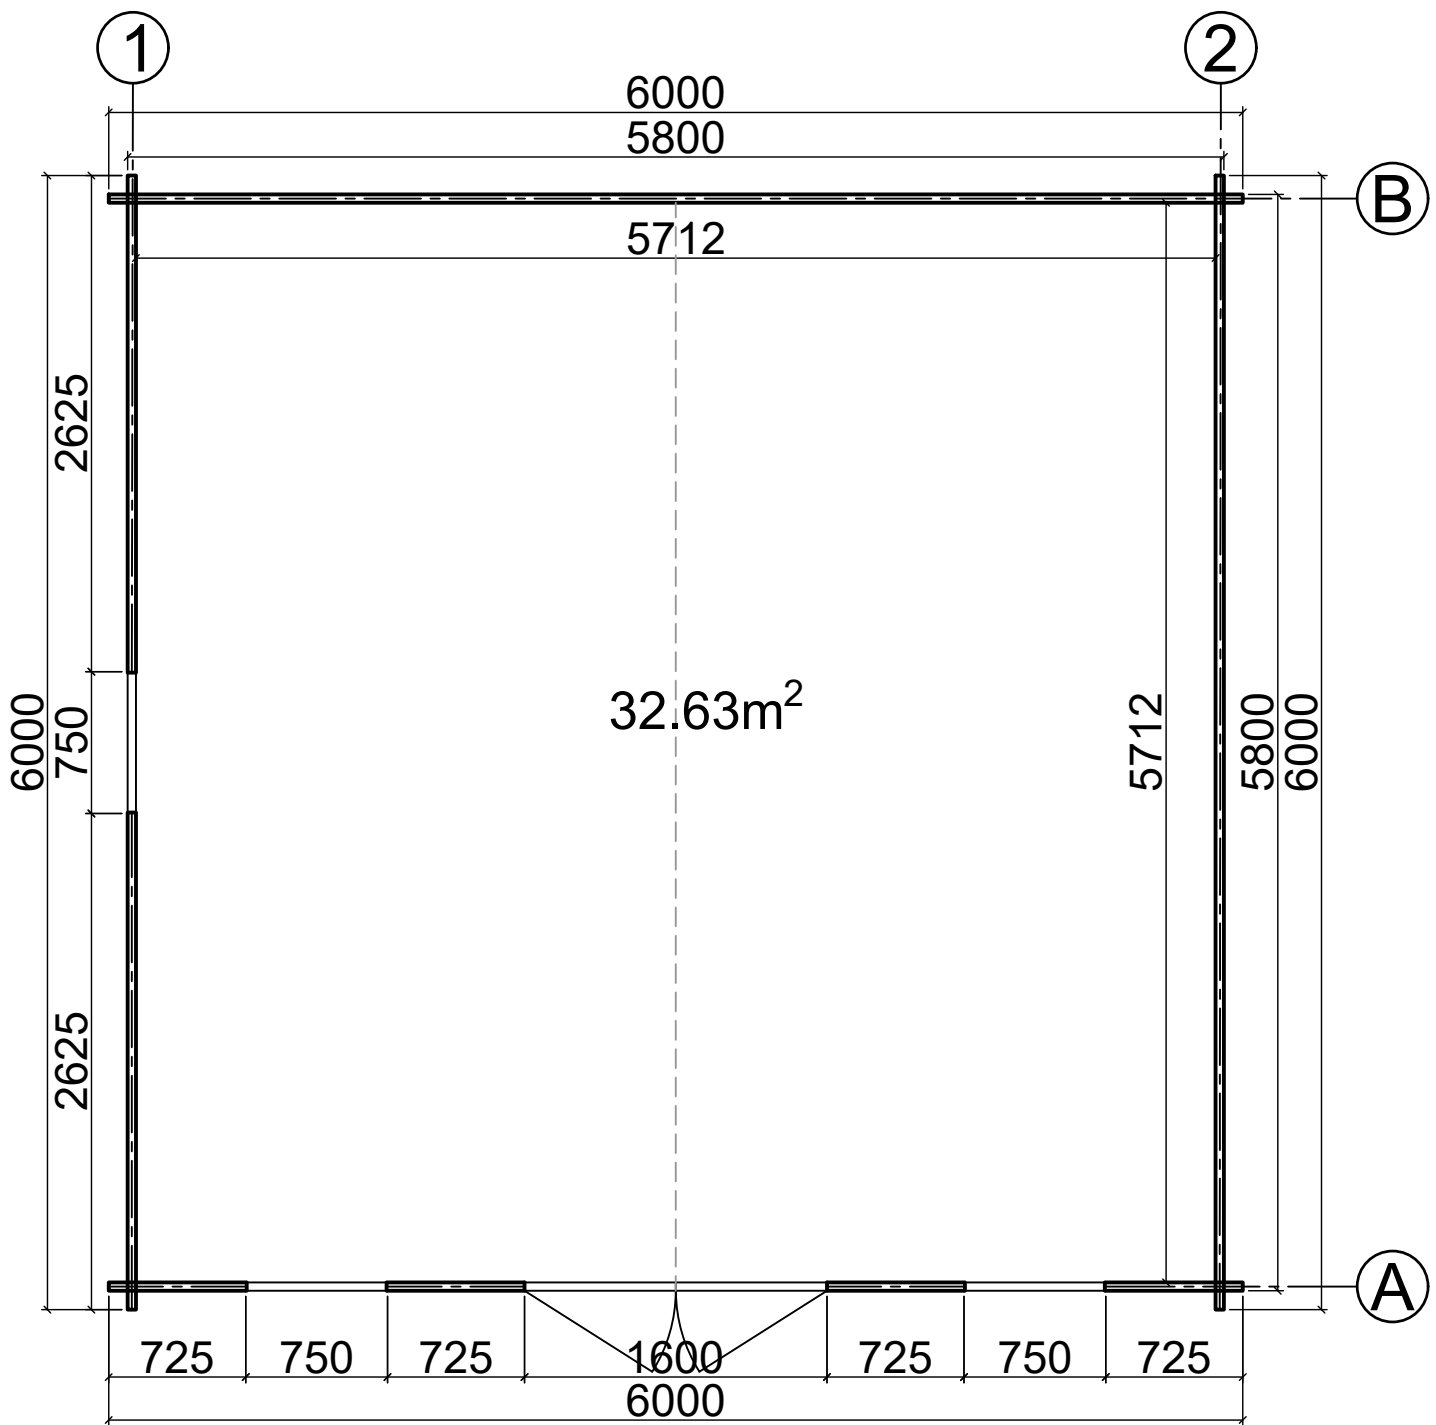


N06060060  
(6m x 6m) 44mm

# Base plan

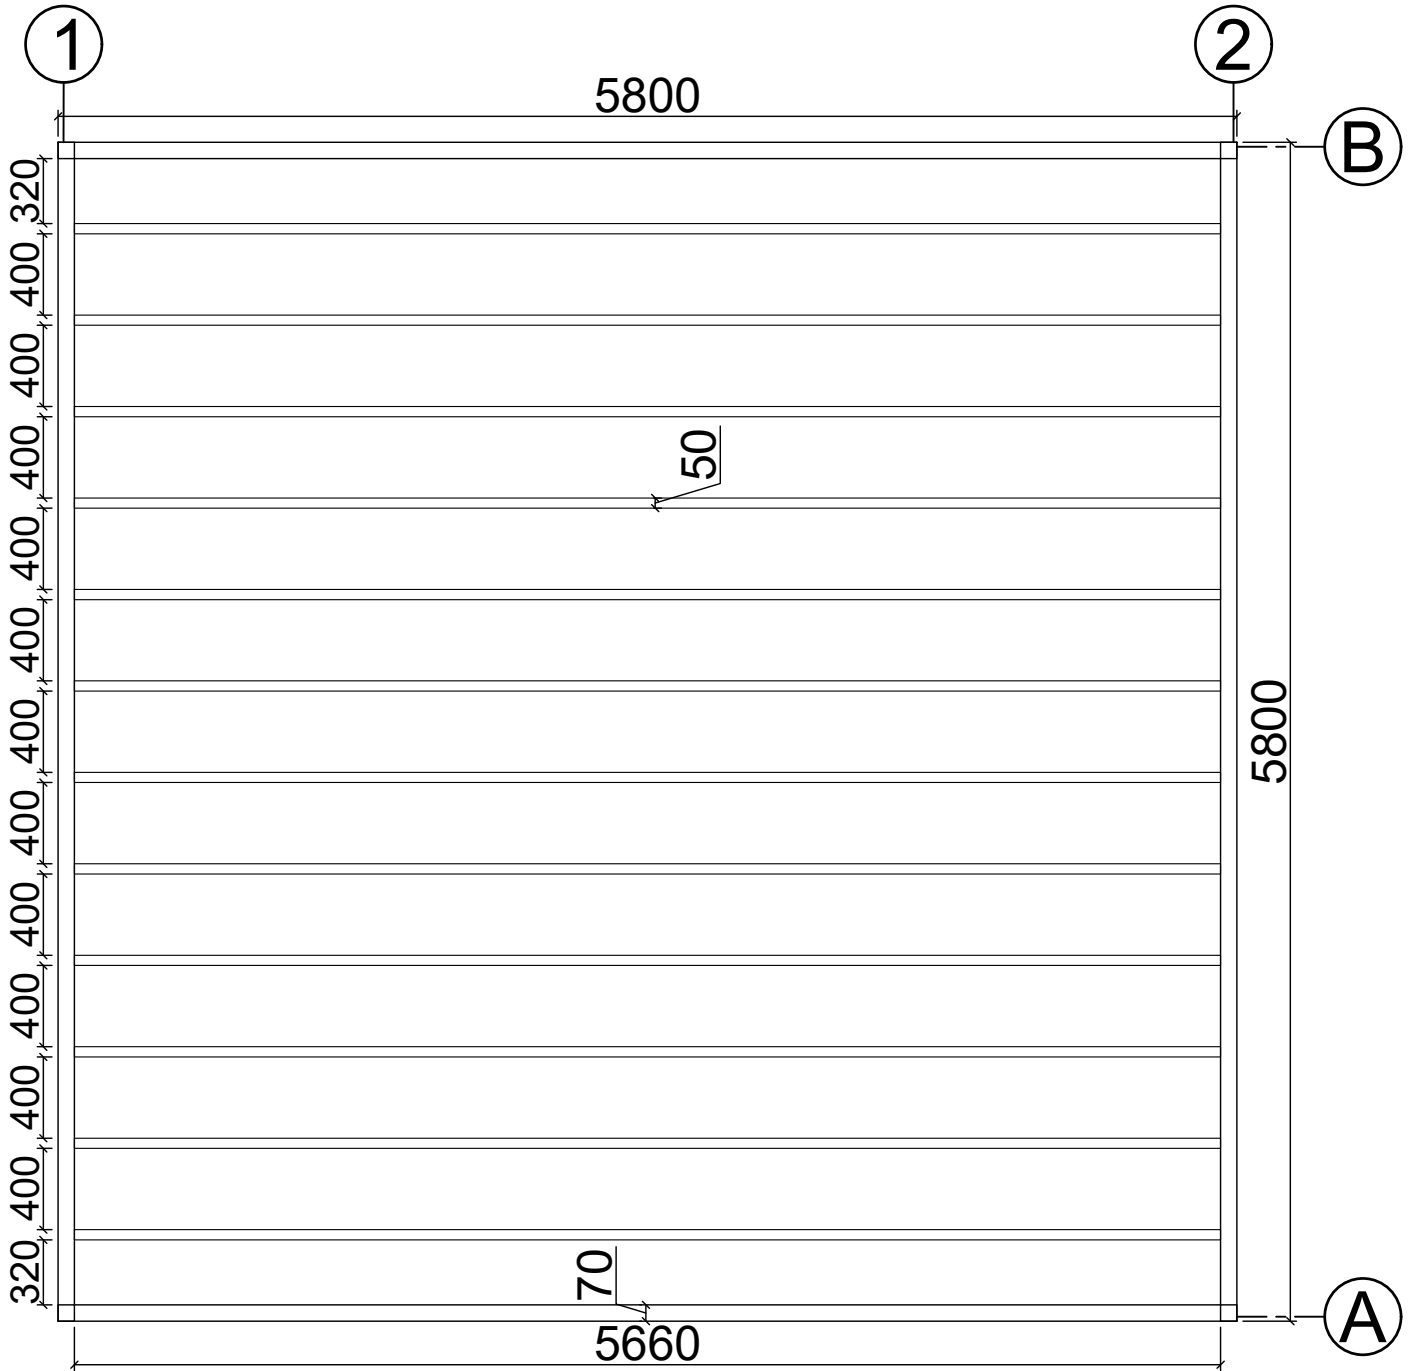


t.


# Axis A

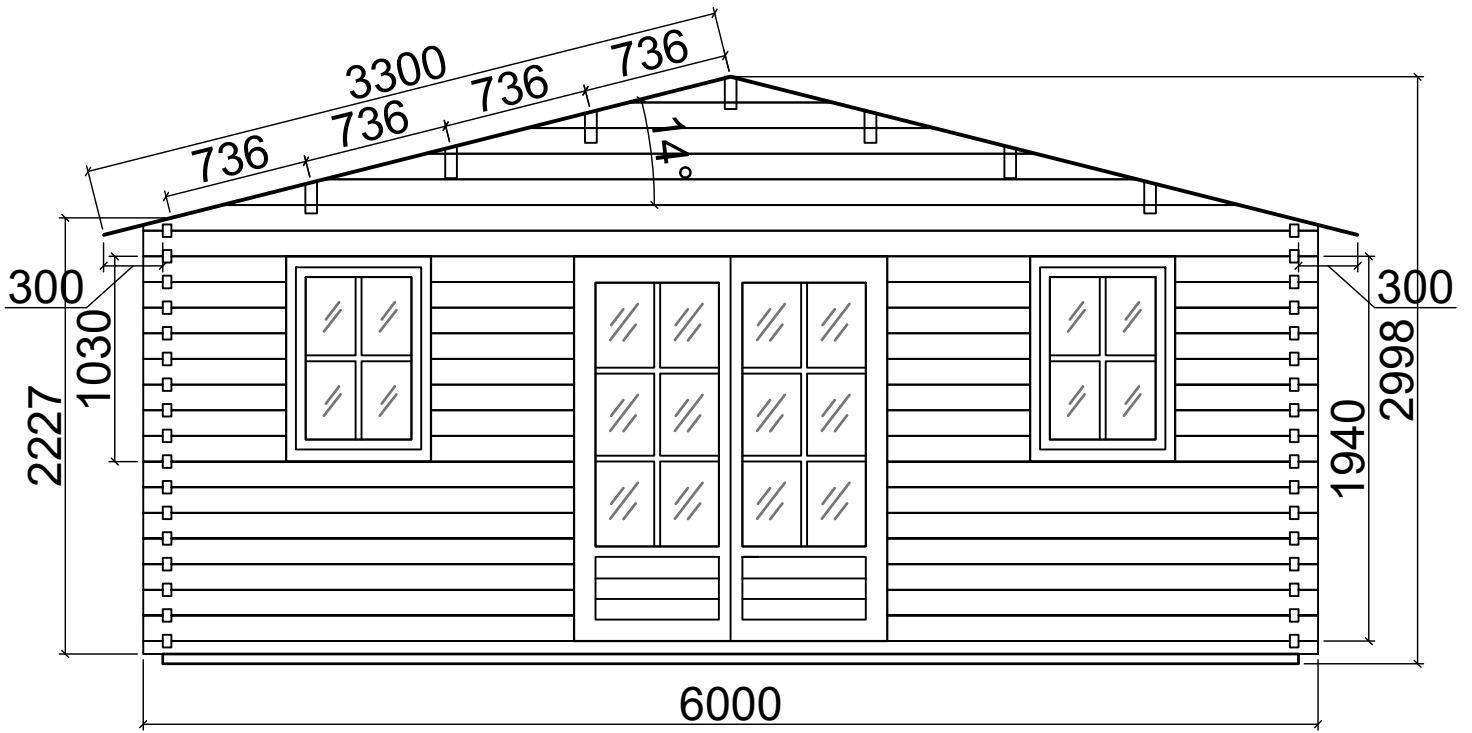


# Axis B

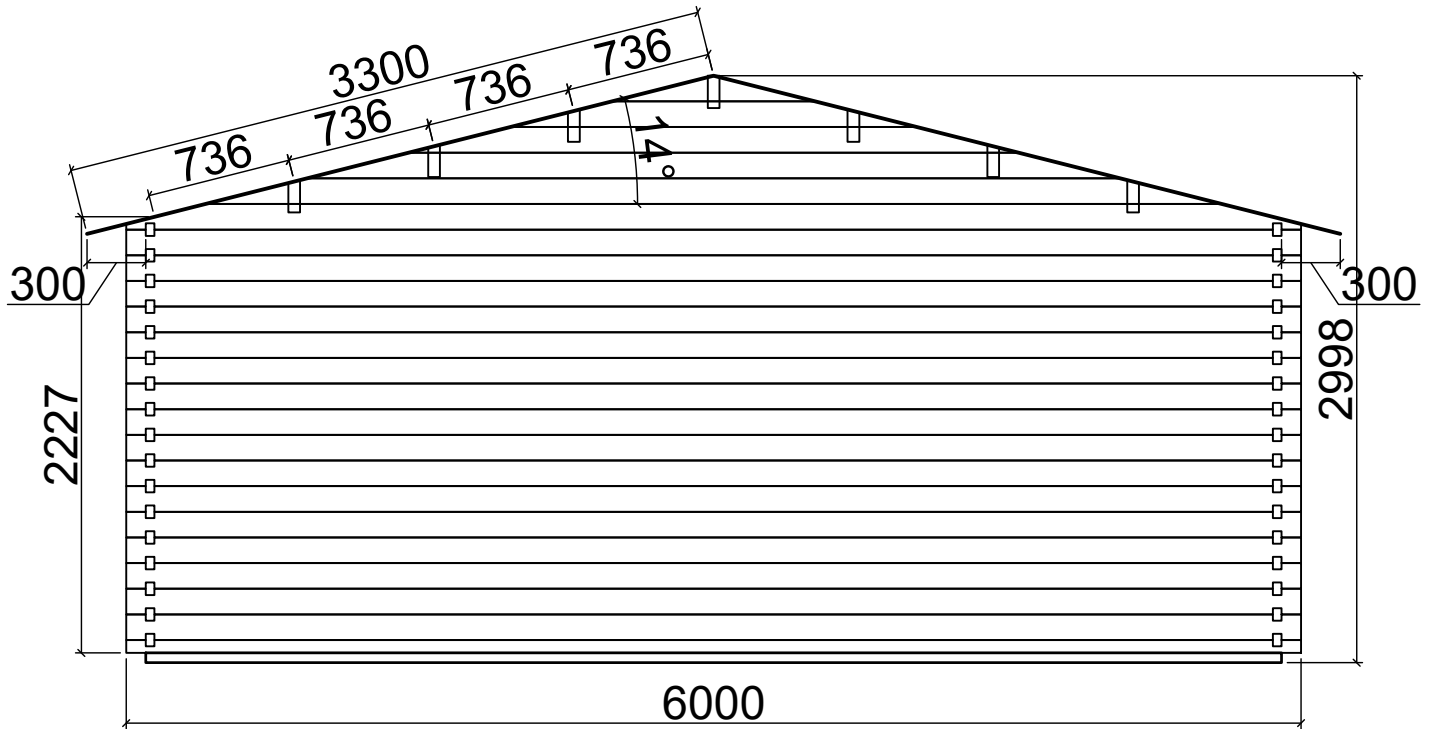

# Axis 1

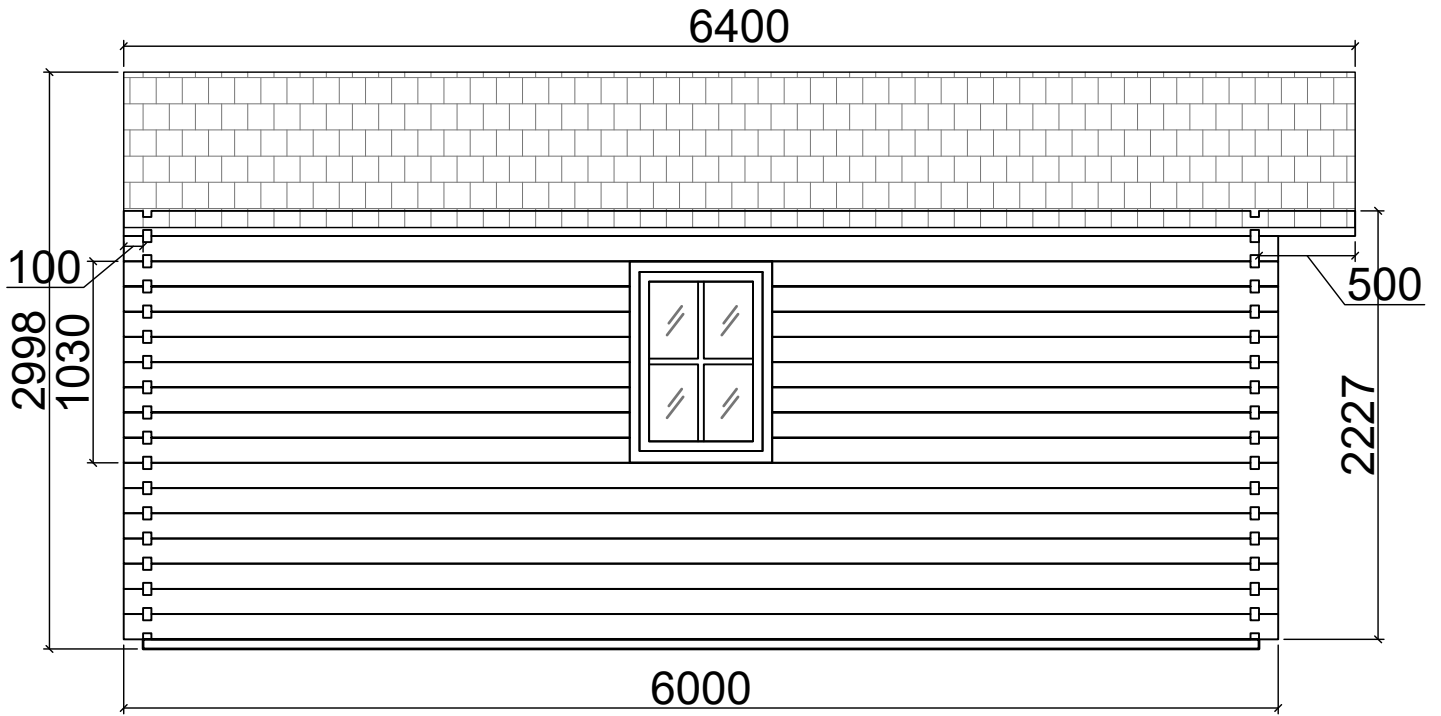

# Axis 2

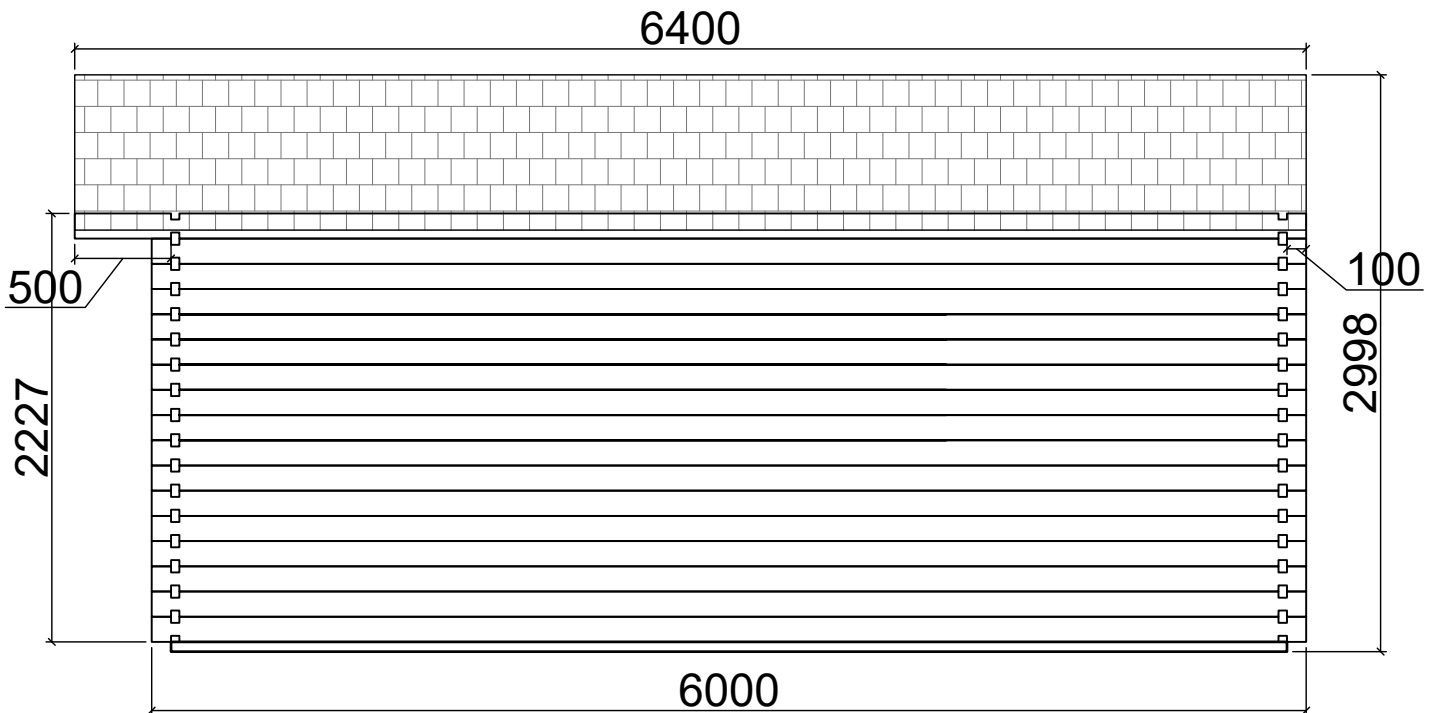

N06060060  
(6m x 6m) 44mm