



Floor plan

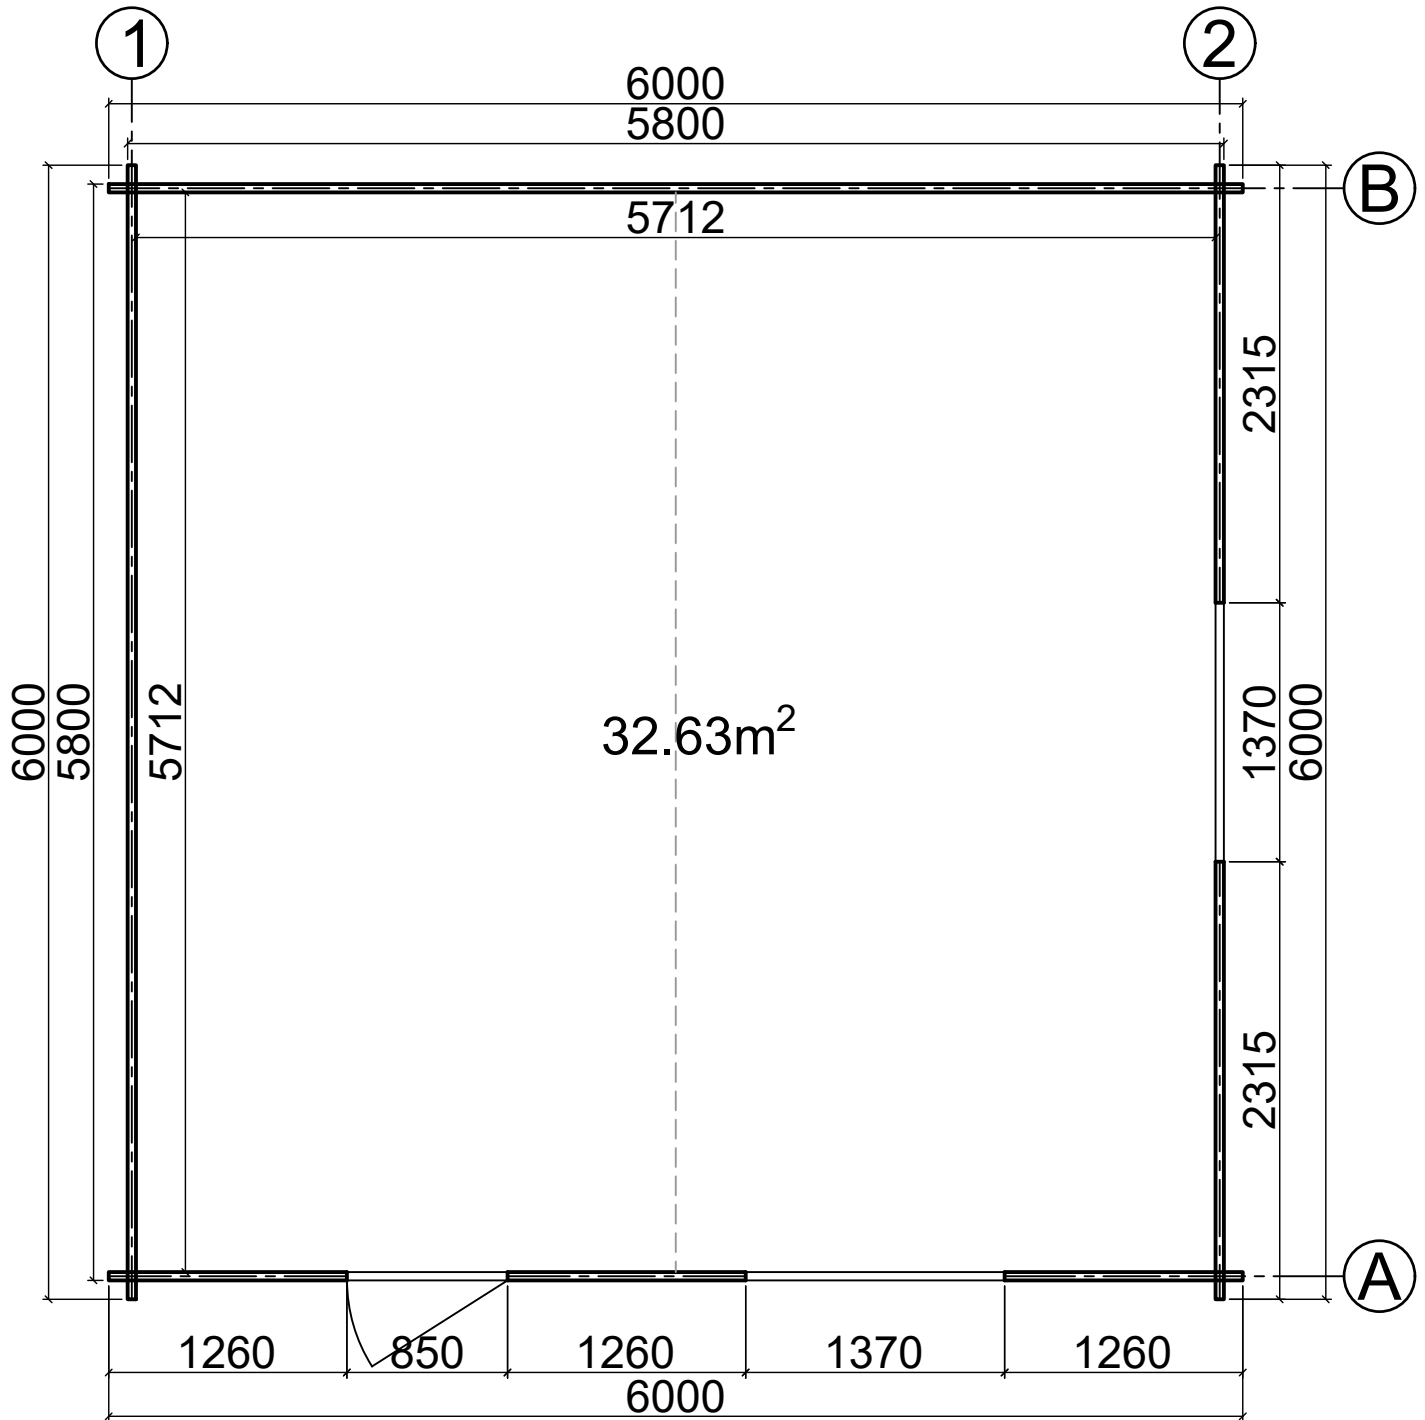


N11060060
(6m x 6m) 44mm

Base plan

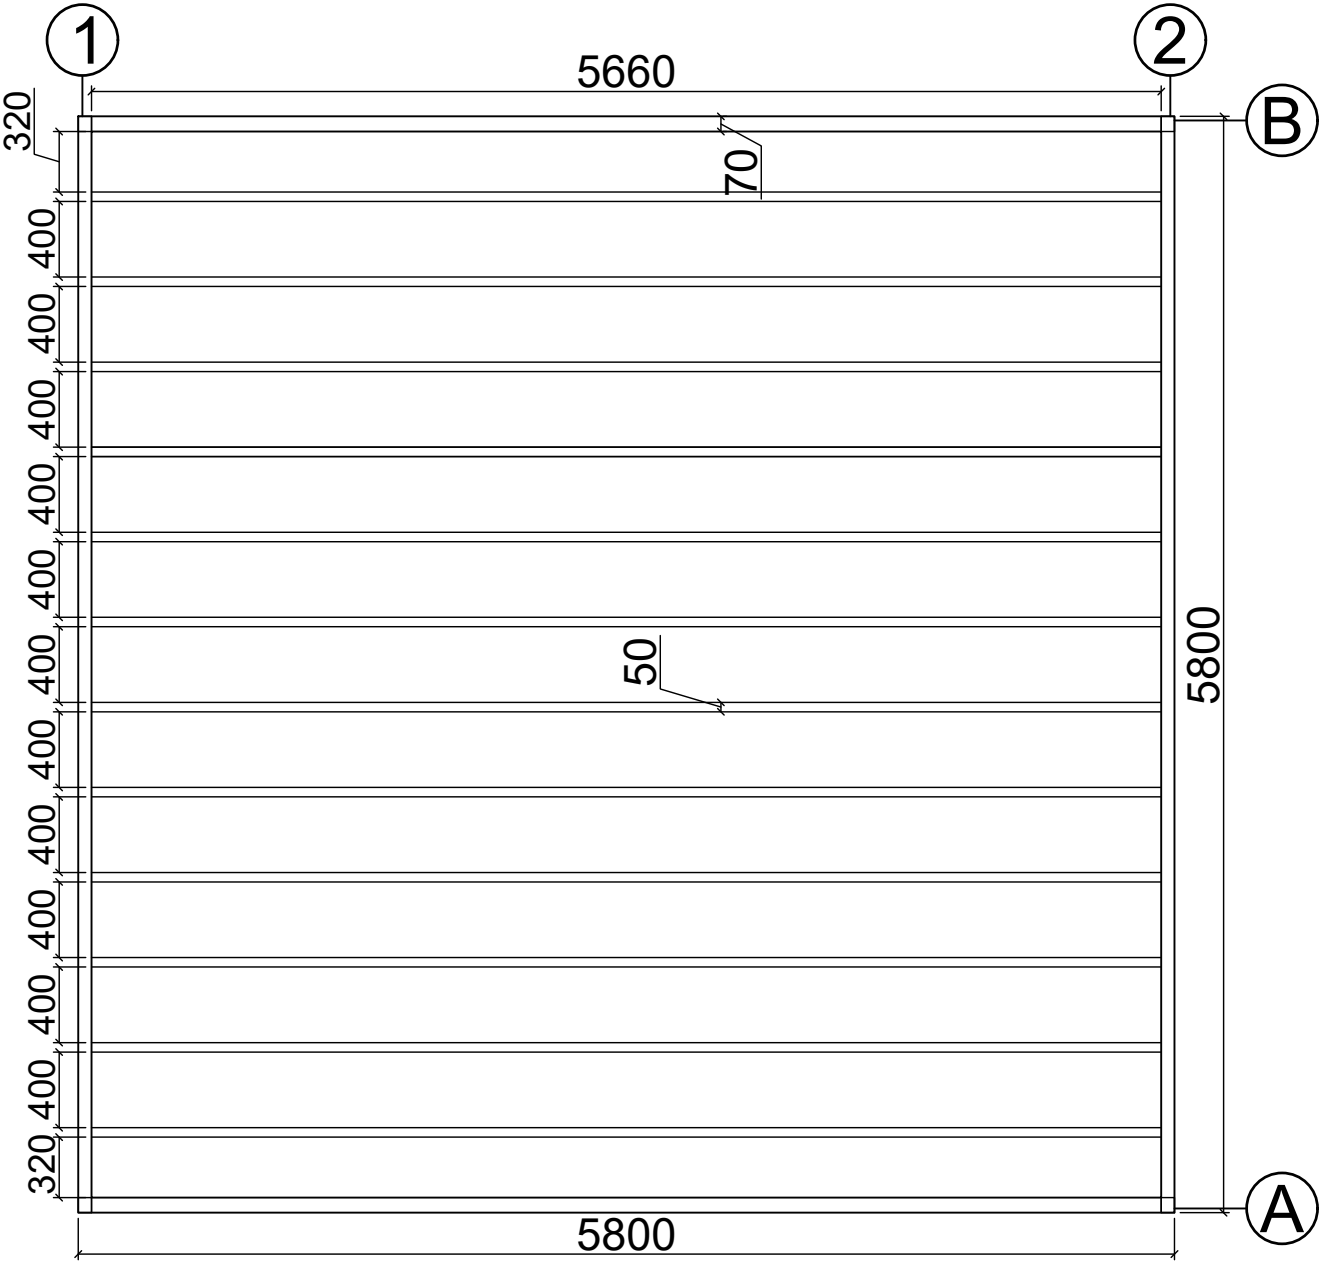


N11060060
(6m x 6m) 44mm


Axis A

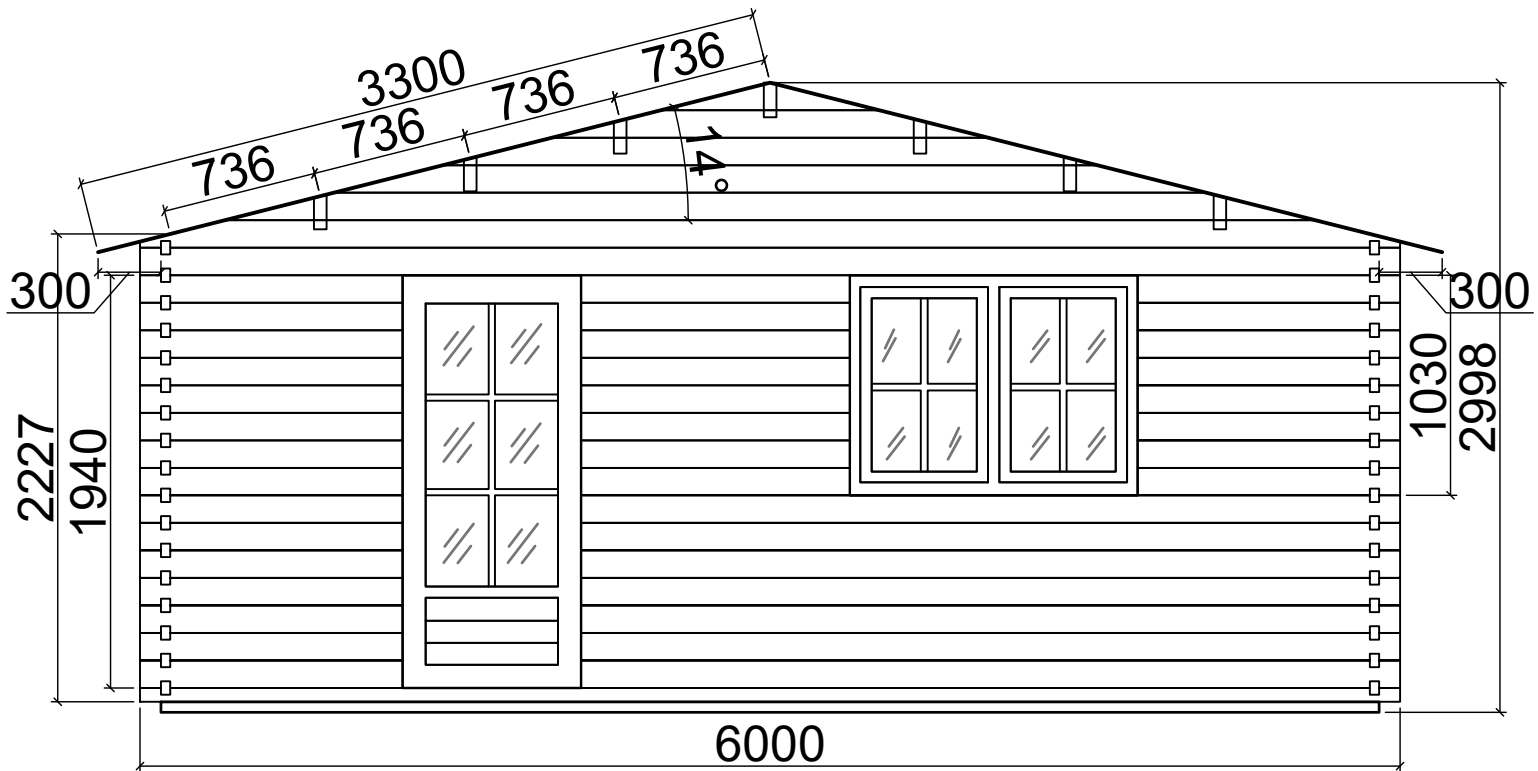


Axis B

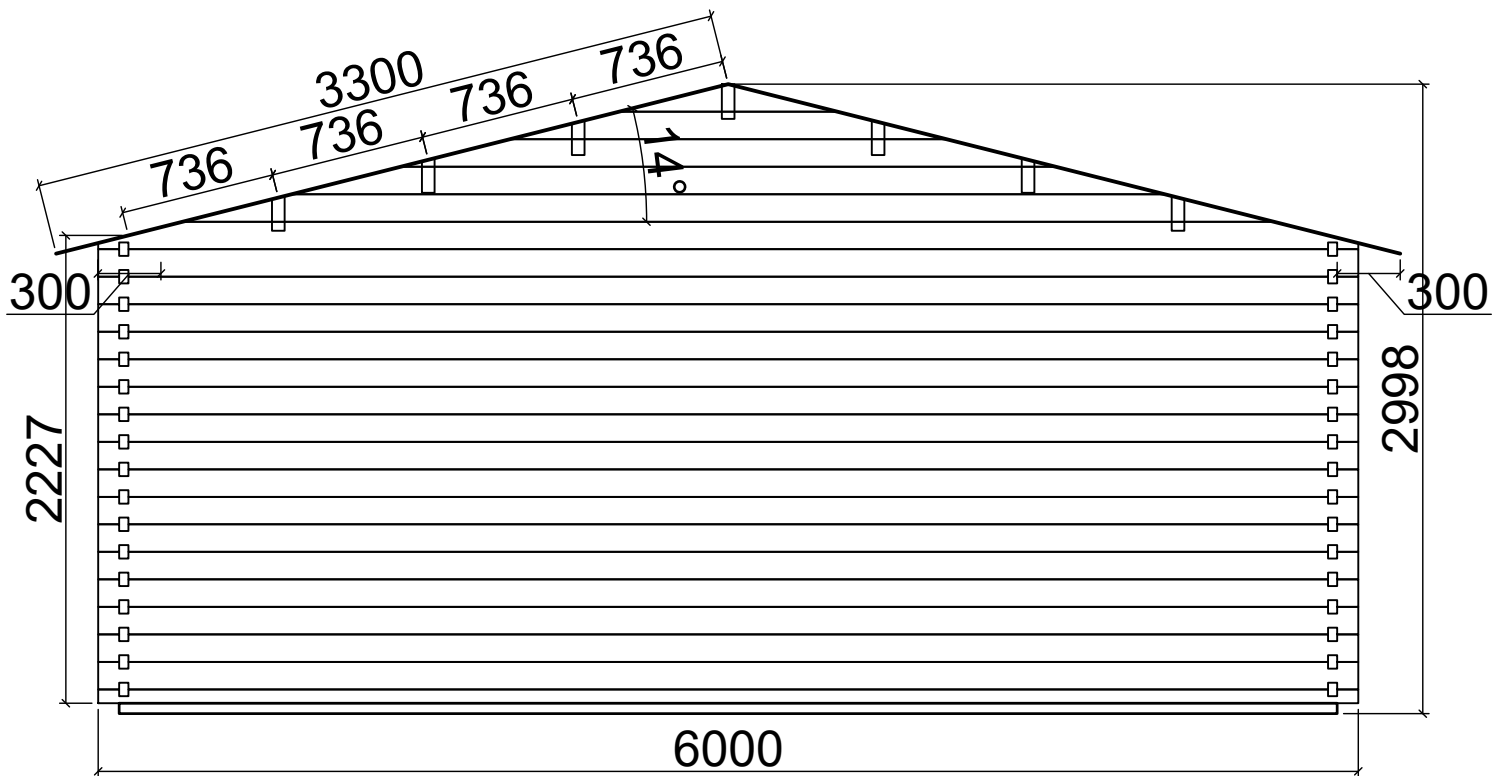

Axis 1

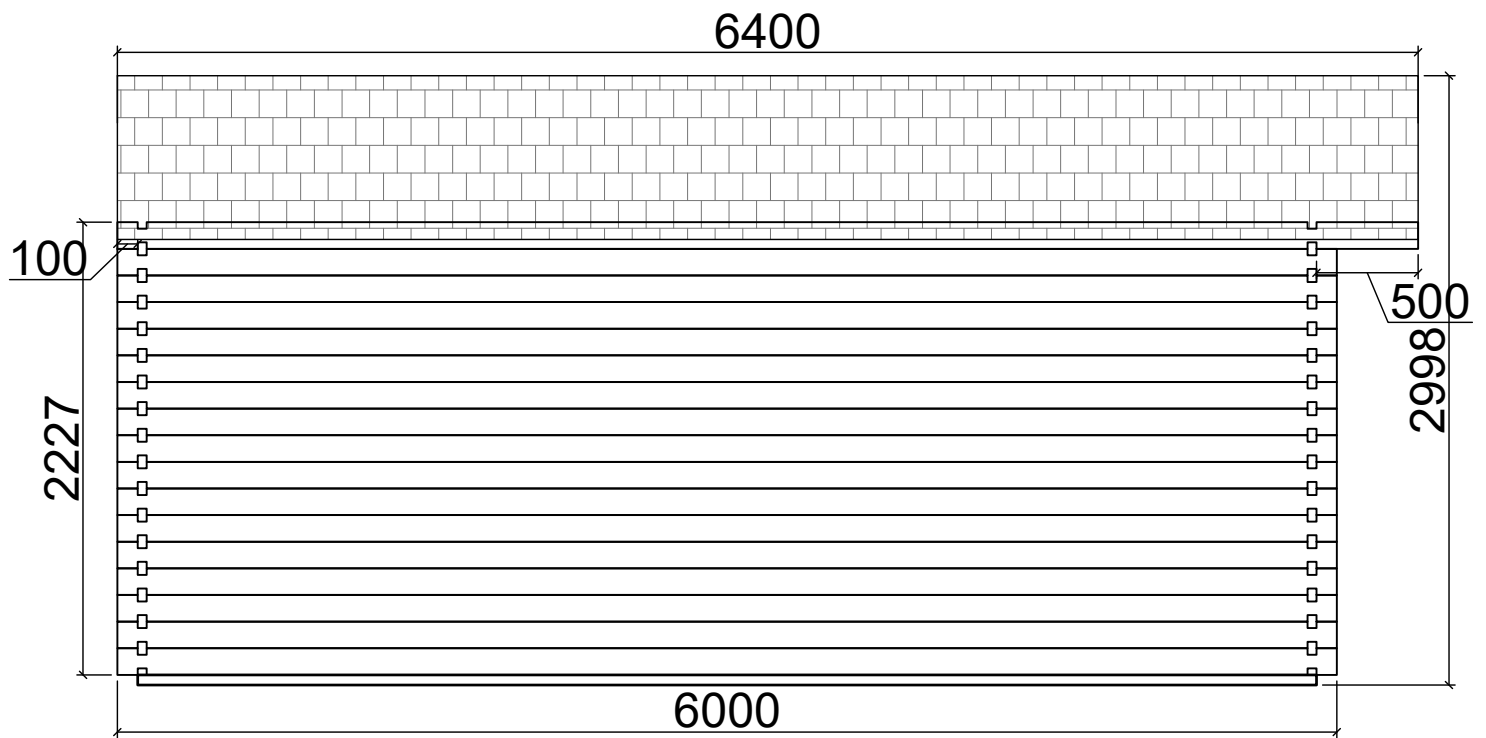

Axis 2

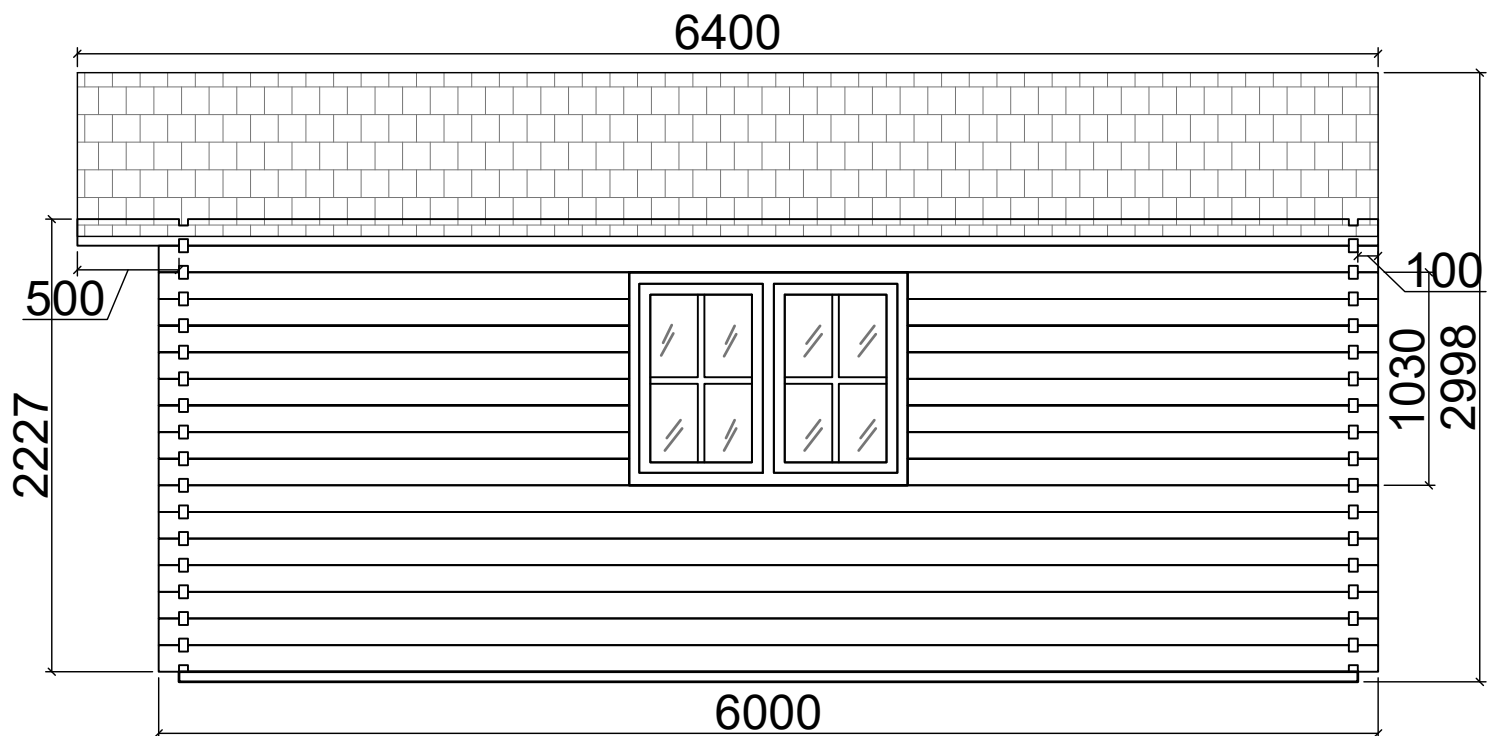

N11060060
(6m x 6m) 44mm